


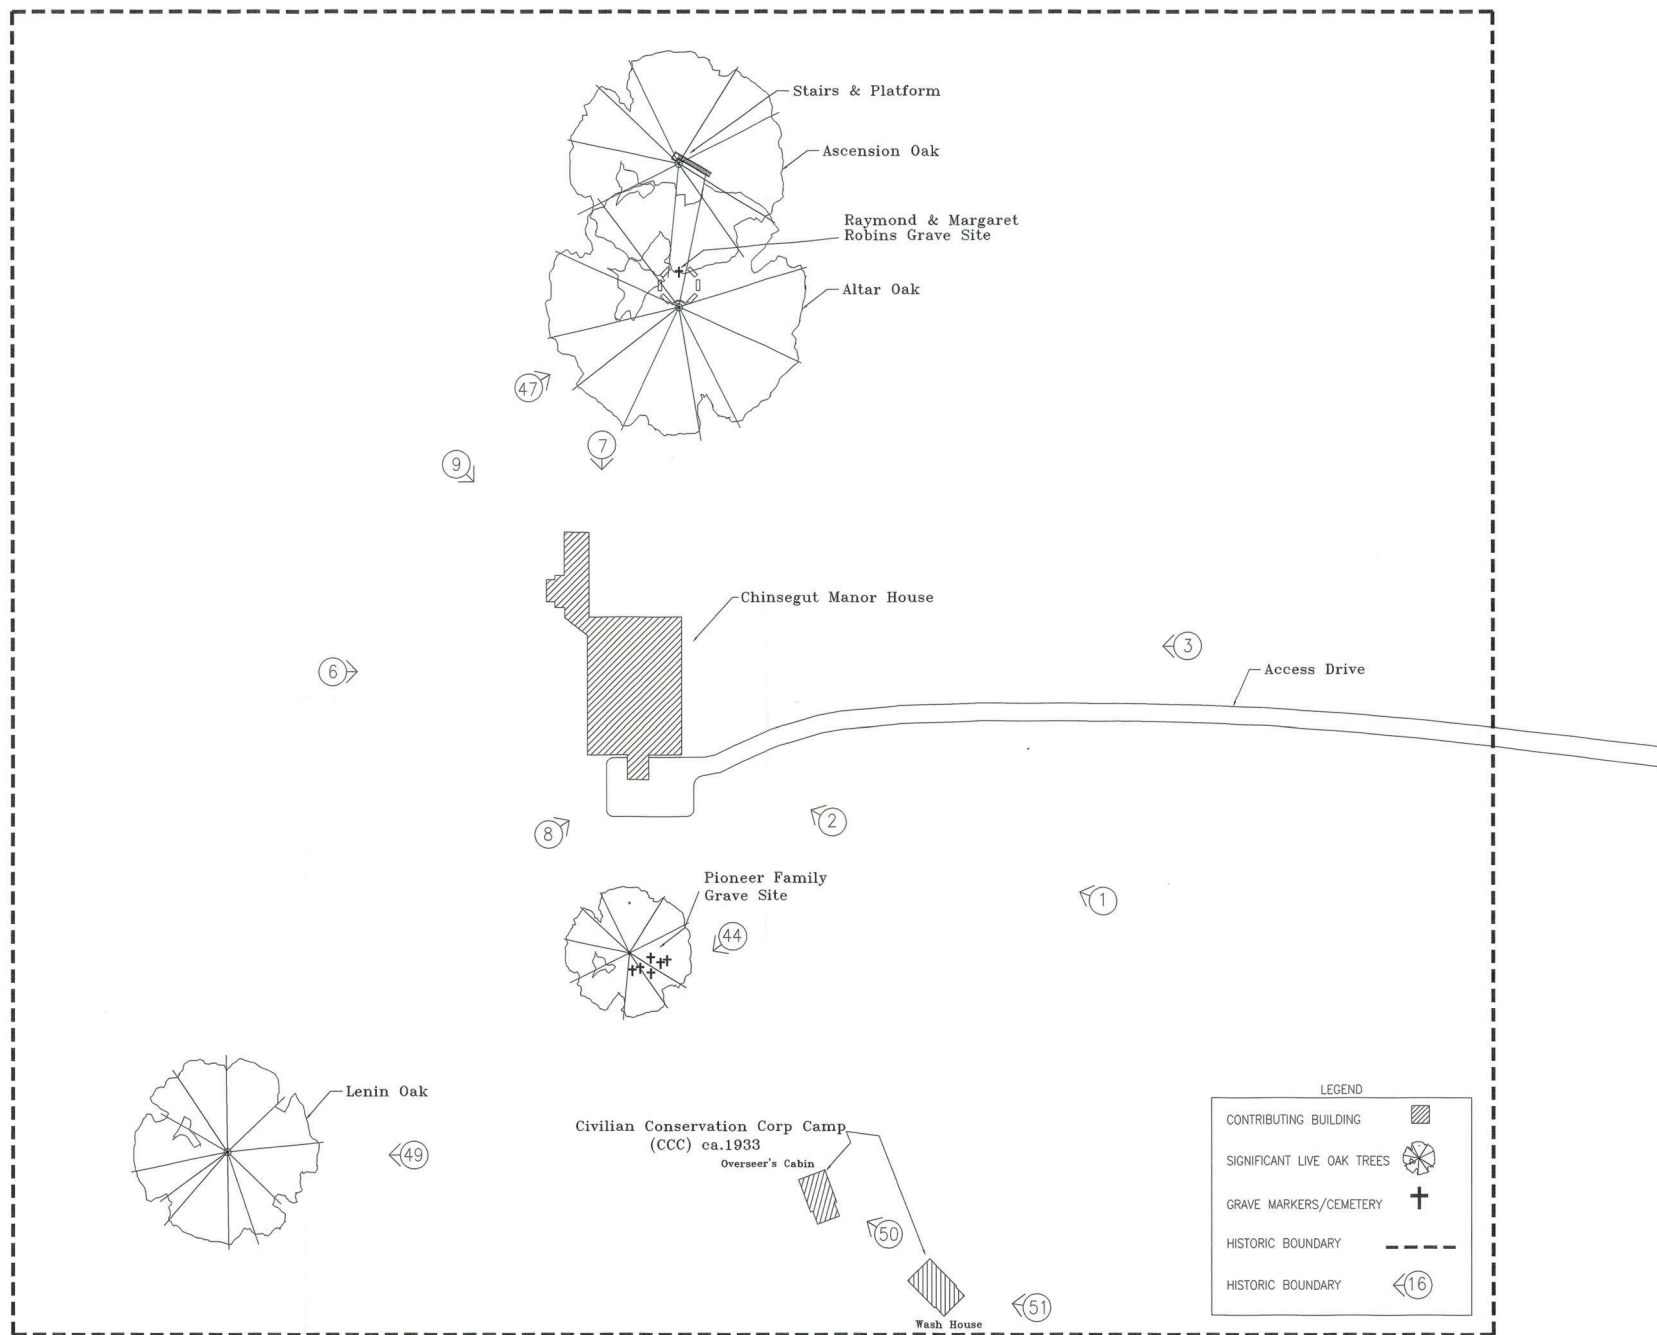

LEGEND	
CONTRIBUTING BUILDING	
SIGNIFICANT LIVE OAK TREES	
GRAVE MARKERS/CEMETERY	
HISTORIC BOUNDARY	
HISTORIC BOUNDARY	

CHINSEGUT HILL MANOR HOUSE BROOKSVILLE (HERNANDO COUNTY), FLORIDA



SITE PLAN

Drawn By: Leif Eric Widholm
Date: October 2002
Revised By: W. Carl Shiver
Date: September 2003

SHEET 1 OF 2