



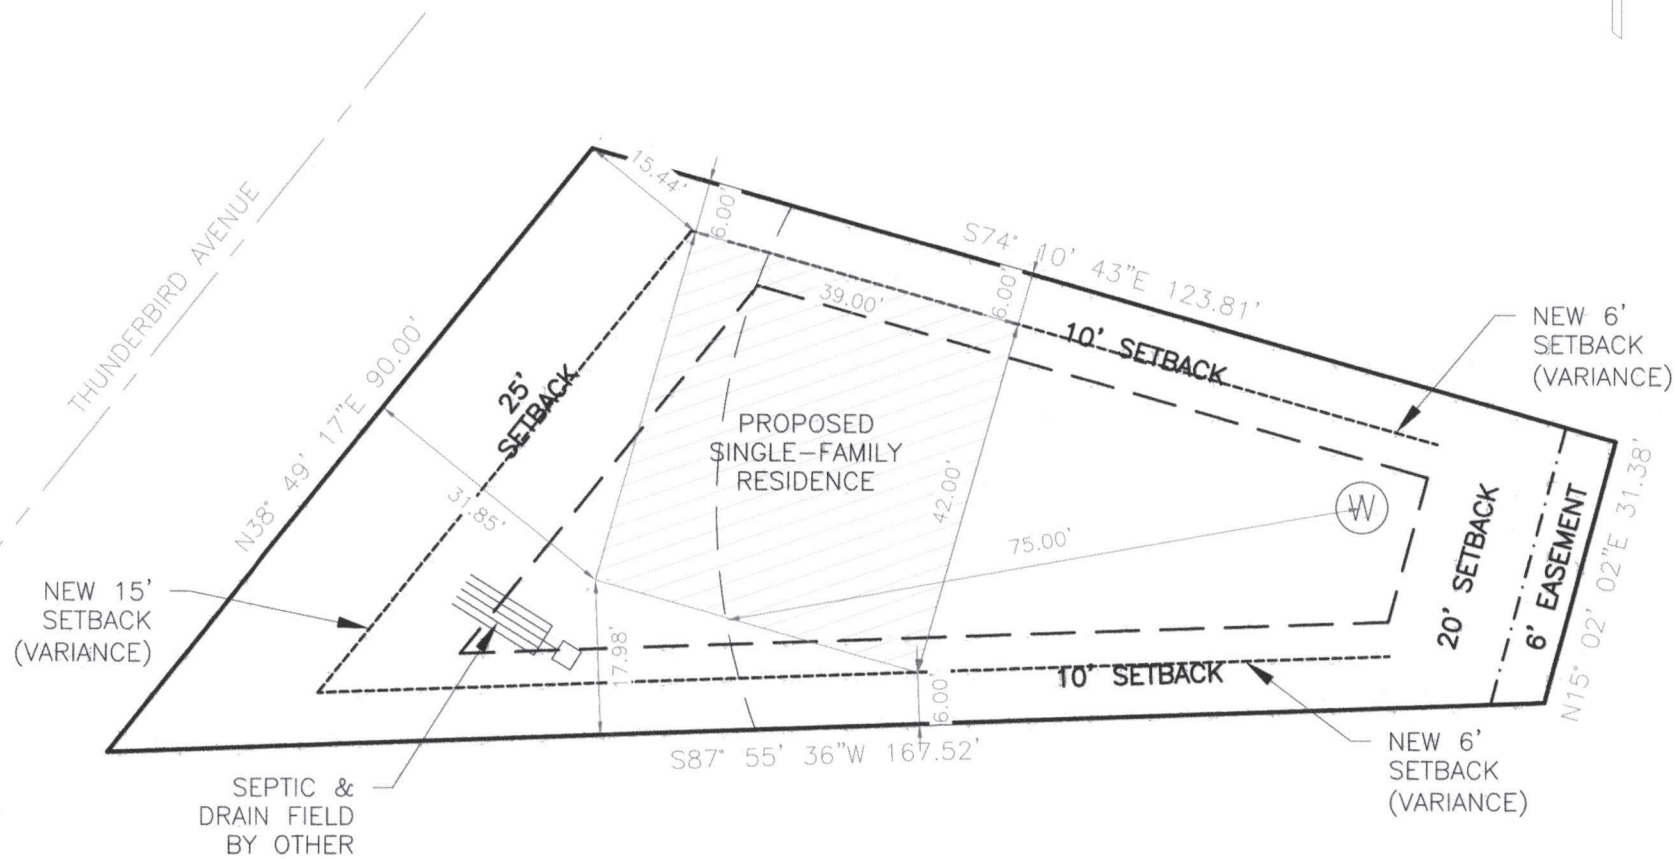

THESE PLANS HAVE BEEN DESIGNED FOR OWNER-BUILDER USE.

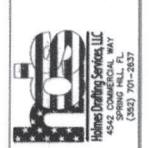

INITIAL	REVISION DESCRIPTION



CUSTOMER: NAVARRO
 PARCEL: R15 223 17 4230 0000 5390
 ADDRESS: TRD THUNDERBIRD AVE
 SPRING HILL-34606

SITE PLAN
 PAGE: L1
 DRAWN BY: JIM
 CHECKED BY: MBS
 SCALE: 1/8" = 1'-0"
 PLOTTED DATE: 8/26/2024 04:34