

SITE LEGEND


[Symbol]	PROPOSED DRIVE
[Symbol]	EXISTING DRIVE
[Symbol]	PROPOSED SIDEWALK
[Symbol]	EXISTING SIDEWALK
[Symbol]	PROPOSED BIKEWAY
[Symbol]	EXISTING BIKEWAY
[Symbol]	PROPOSED PARKING
[Symbol]	EXISTING PARKING
[Symbol]	PROPOSED PLANTING
[Symbol]	EXISTING PLANTING
[Symbol]	PROPOSED FENCE
[Symbol]	EXISTING FENCE
[Symbol]	PROPOSED LIGHTING
[Symbol]	EXISTING LIGHTING
[Symbol]	PROPOSED SIGNAGE
[Symbol]	EXISTING SIGNAGE
[Symbol]	PROPOSED UTILITIES
[Symbol]	EXISTING UTILITIES

DATA TABLE

Project Name	Springhills A11
Site Address	7040 Barclay Ave Herndon (Sheet)
Owner Name	Ms. Visiting Doctors Inc
Parcel No	140114
Parcel ID	R14 22 13 INCL 00000200
Site Name	14-22-13
Map No	14-0000
Map Scale	1" = 40' (AS SHOWN)
Map Date	08/04/2011
Map Author	N. JAYARAMAN
Map Checker	MR. S. SURESH
Map Title	Site Plan
Map No	14-0000
Map Date	08/04/2011
Map Author	N. JAYARAMAN
Map Checker	MR. S. SURESH
Map Title	Site Plan
Map No	14-0000
Map Date	08/04/2011
Map Author	N. JAYARAMAN
Map Checker	MR. S. SURESH
Map Title	Site Plan

NARRATIVE DESCRIPTION FOR 7040 BARCLAY AVE

- A. Proposed use is general description use in existing zoning.
- B. Access to homes and facilities and independent living facility.
- C. Access to homes and facilities and independent living facility.
- D. Access to homes and facilities and independent living facility.

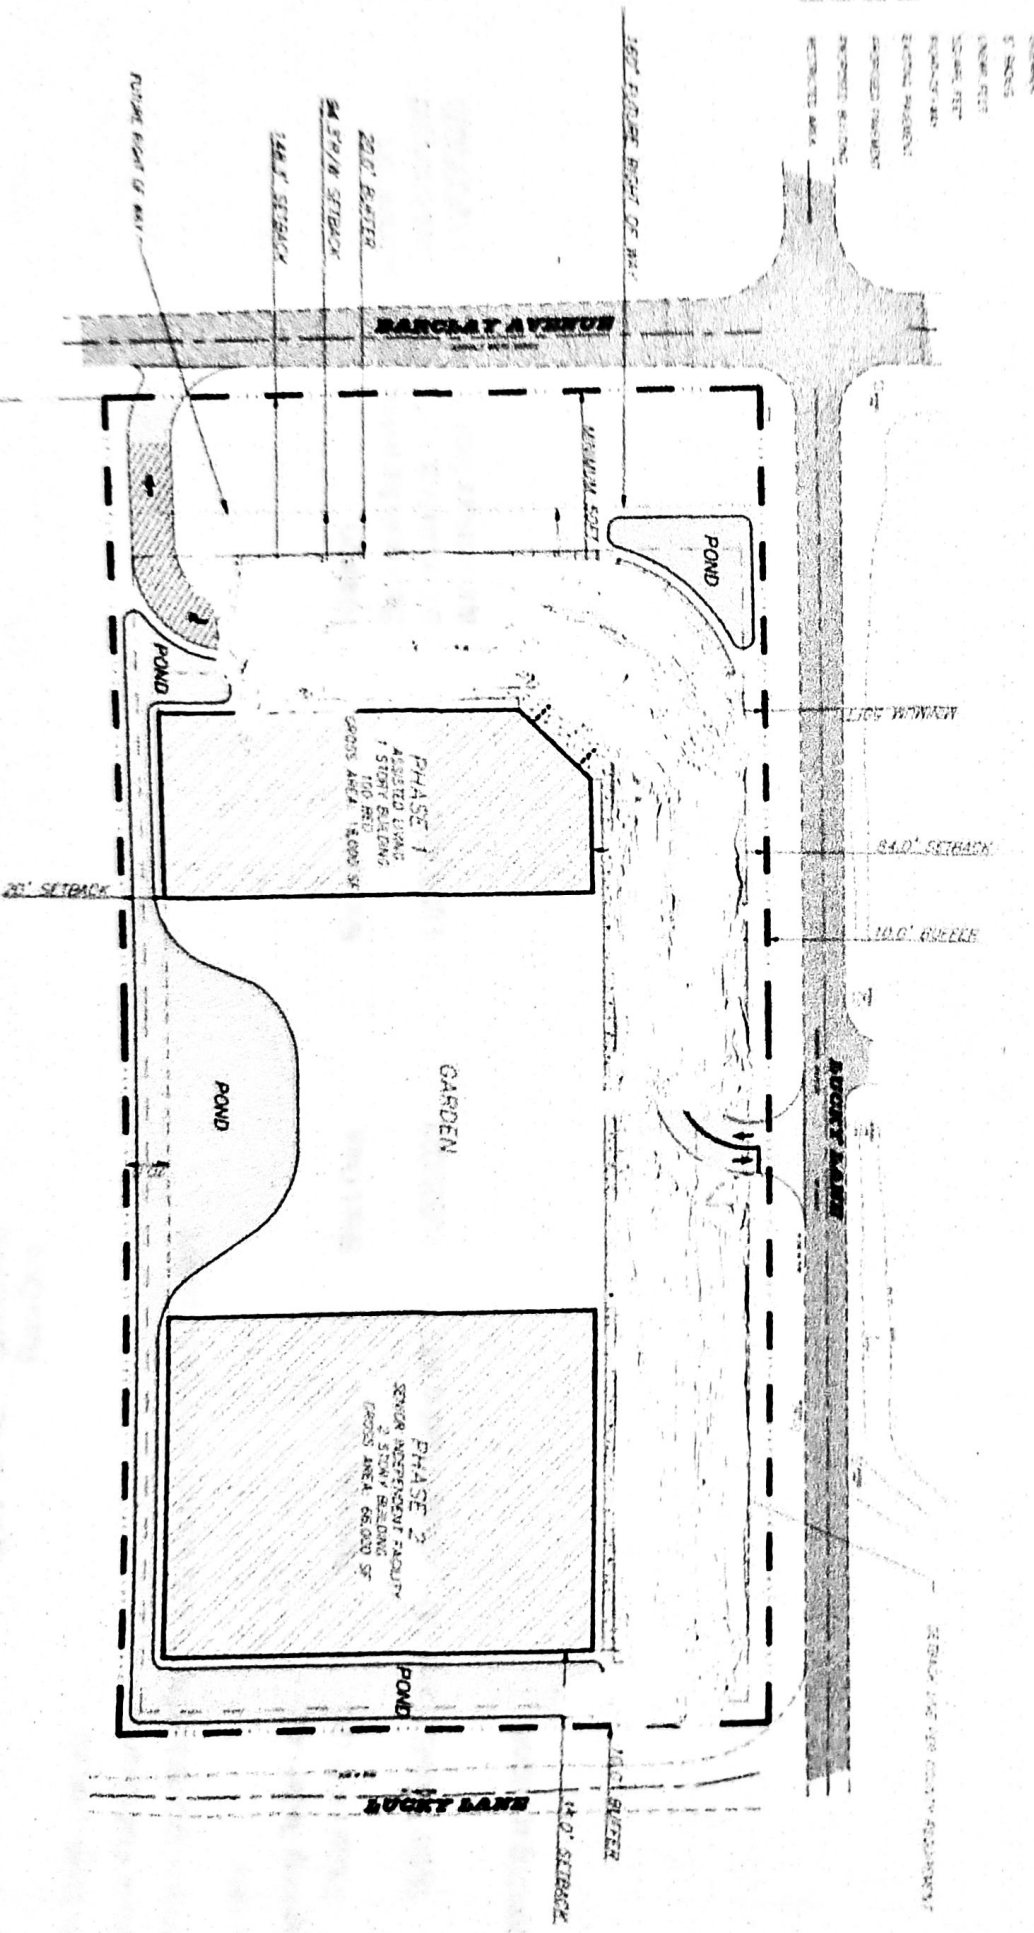

<p>Project Title: SPRINGHILLS A11</p> <p>Address: 7040 BARCLAY AVE, SPRING HILL, FL 34609</p> <p>Exhibit: EXHIBIT A SITE PLAN</p>	<p>Client: MY VISITING DOCTORS INC</p> <p>Prepared by: CHIAPARI</p>	<p>Scale: C-100</p> <p>Sheet No: 1</p> <p>Revision: 1</p>
--	---	--