


Agricultural Zoning
Residential land use

13.45 Acres
200 Units
15 du/ac

R1CDRA Zoning
Residential land use

PDF Zoning
Park site land use

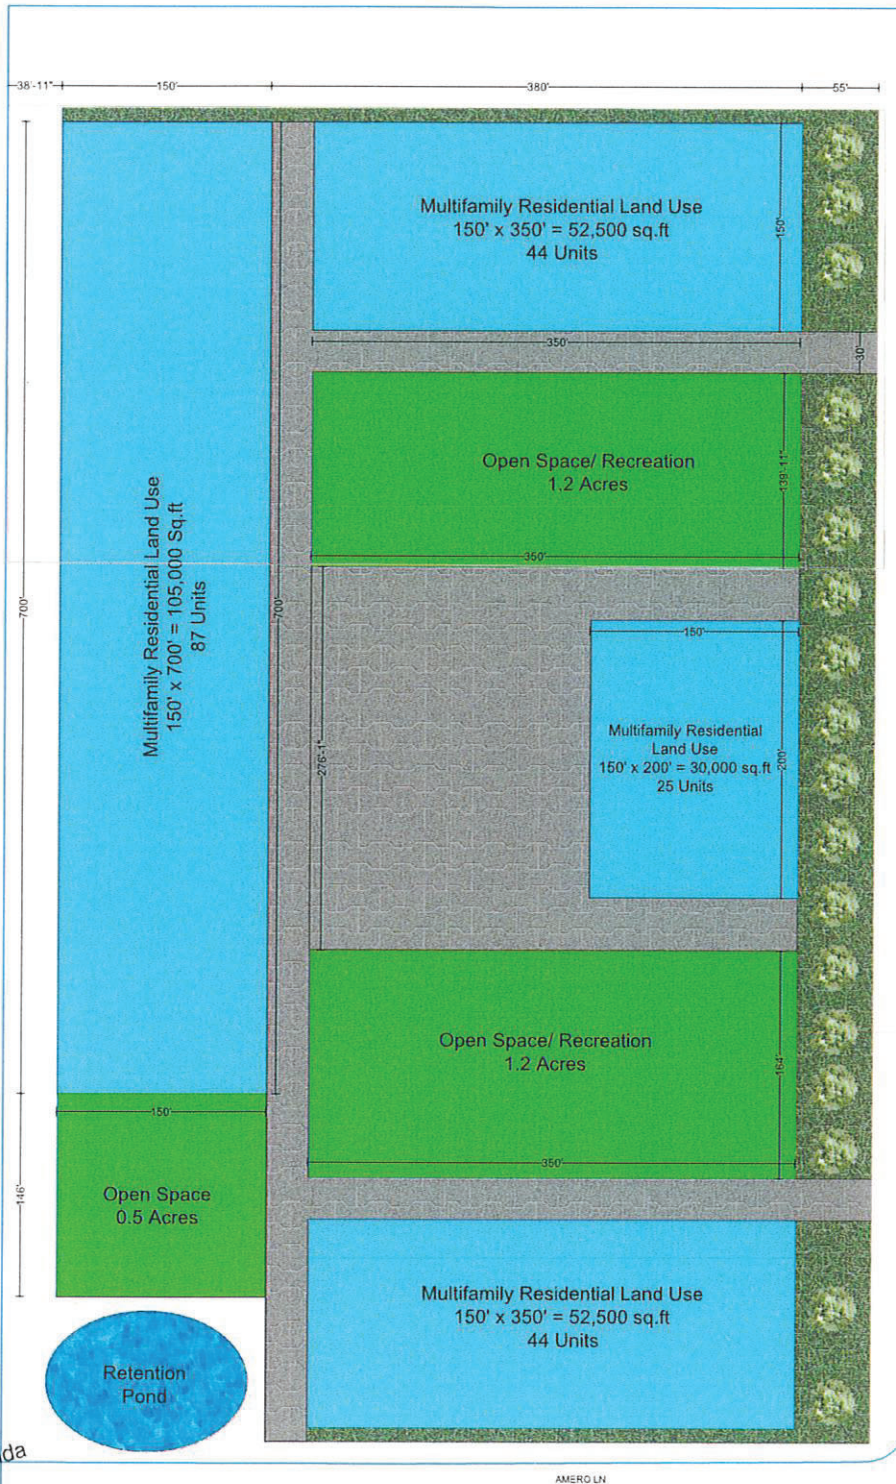

Received
JUL 05 2023
Planning Department
Hernando County, Florida

- Not subject to FEMA floodplain.
- 4.82 acres or 45% of the 10.98 acre site
- Proposed buildings not to exceed 35 feet or 2.5 stories in height

AR2 Zoning
Residential land use

DESIGNED BY



PROJECT NAME
PROPOSED MULTIFAMILY
DEVELOPMENT

DRAWING TITLE
SITE PLAN

DRAWN BY
Nishaf

APPROVED BY
-

PROJECT NO.
03062023/052

CHECKED BY
-

DATE
28th June 2023

SHEET NO.
01

SHEET SIZE
A0

REVISION
00

UNIT
Feet and Inches

DRAWING NO.
052



SCALE
1/32" = 1' 0"
(32 feet to an inch)