

SITE DATA

ADDRESS: 500 VILLAGE PL, LONGWOOD FL, 32779

PARKING PROPOSED :

24 SPACES

PARCEL ID: R16 223 17 3830 0170 0170

TOTAL SITE AREA: 0.92 ACRES +/-

17 PAVED SPACES
(1 ACCESSIBLE STALL)
+7 GRASS SPACES
(30% of Req.)


PARKING REQUIRED: 24 SPACES (0.3 / SEAT)
(PLACE OF PUBLIC ASSEMBLY)

PROPOSED BUILDING DATA:

ACCESSIBLE SPACES
REQUIRED 1 / 24

COMMUNITY CENTER 3,475 GSF +/-
FUTURE ADDITION 700 GSF

HEIGHT: 35'-0

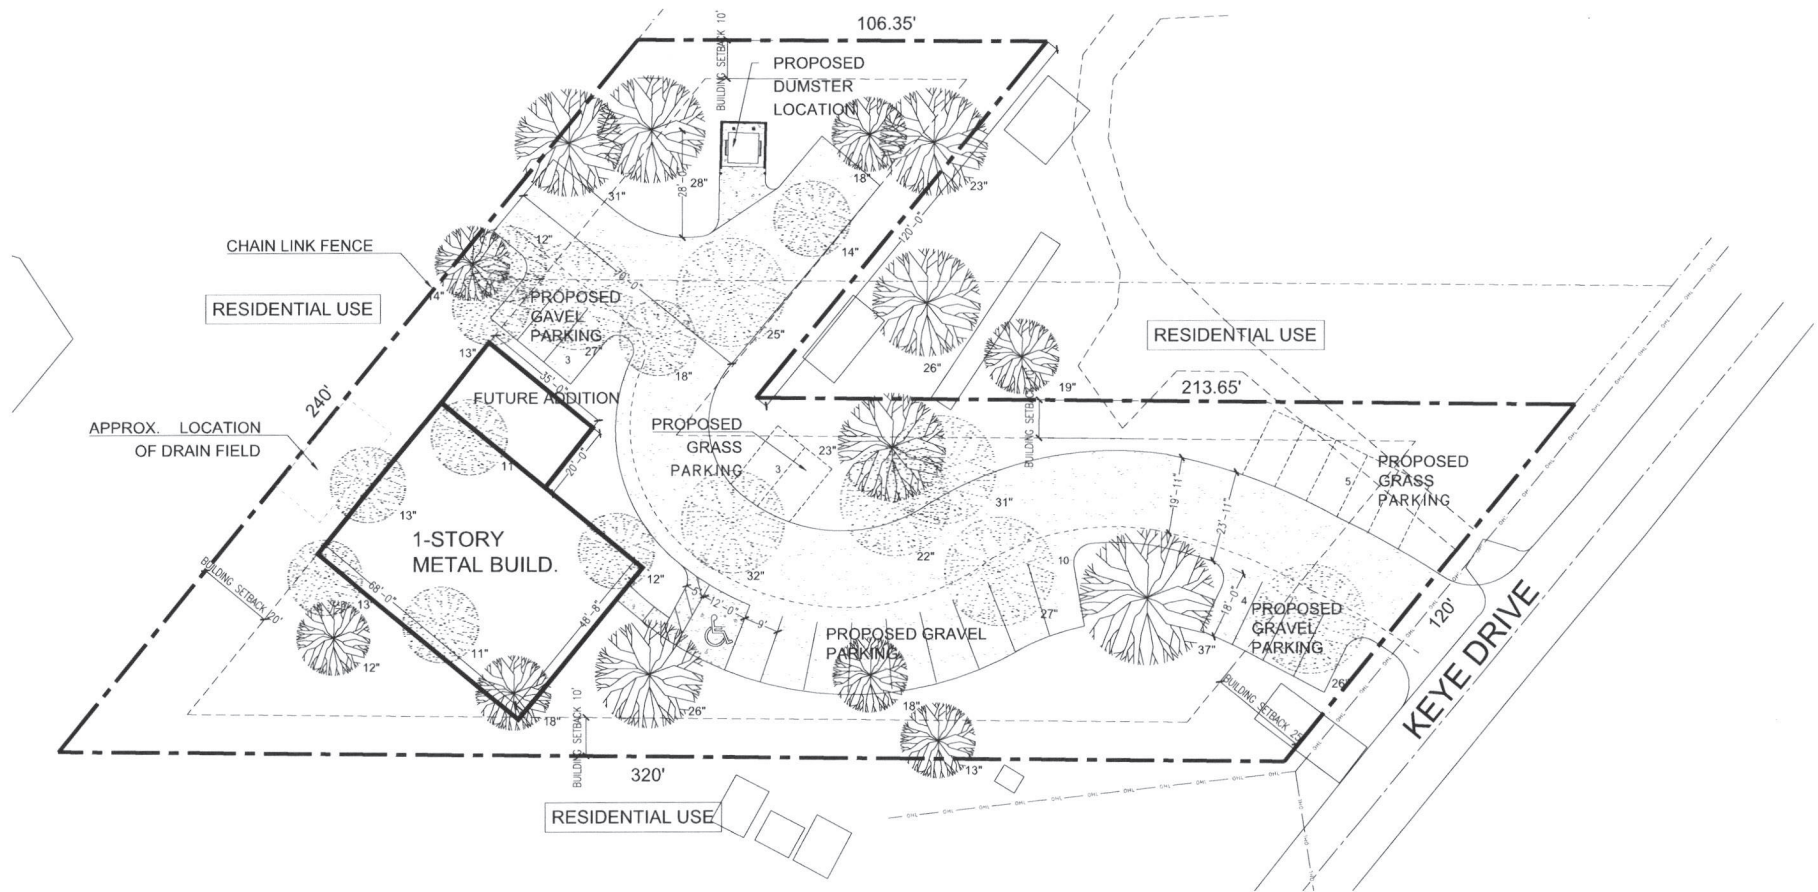

UUCiP Community Center

PRELIMINARY SITE PLAN (NOT FOR CONSTRUCTION)

0 10' 25' 50'
SCALE: 1" = 50'-0"

nioutsidein
architecture LLC
interior design
planning
lead consulting