

Received


MAR 23 2023

Planning Department
Hernando County, Florida

Vacant

Vacant


ASSUMED

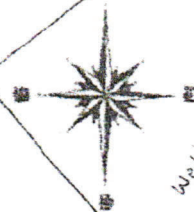

Well
7.75'

Scale
1"=50'

SFR

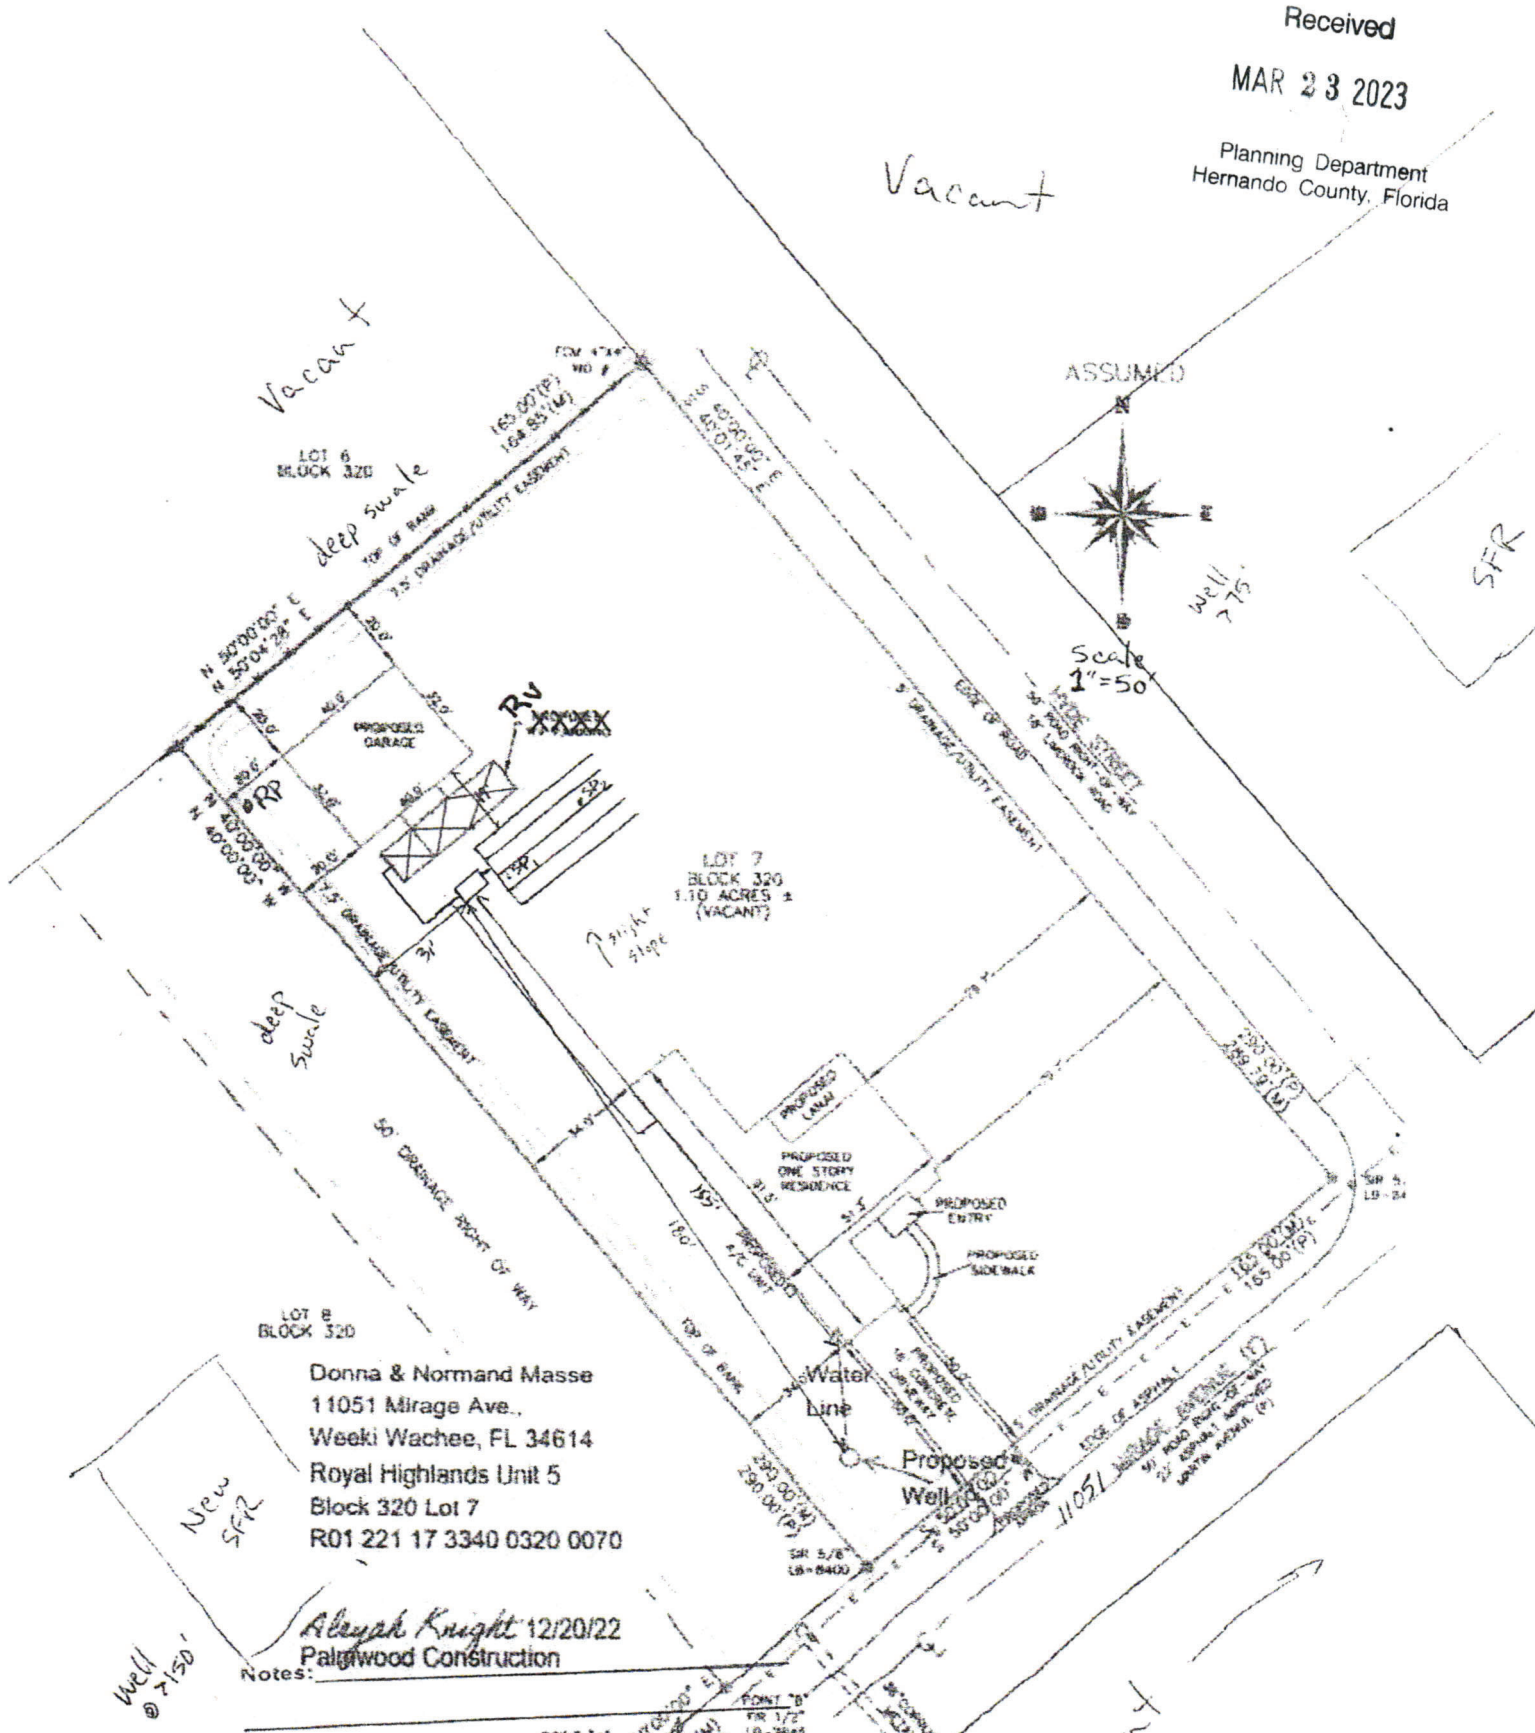

LOT 6
BLOCK 320

LOT 7
BLOCK 320
1.10 ACRES ±
(VACANT)

Donna & Normand Masse
11051 Mirage Ave.,
Weeki Wachee, FL 34614
Royal Highlands Unit 5
Block 320 Lot 7
R01 221 17 3340 0320 0070

New
SFR

Alysh Knight 12/20/22
Palwood Construction

Notes:

Well
@ 7.50'

Site Plan Submitted By: _____

Signature

Title

Plan Approved _____

Not Approved _____

Date

1/13/23

By: _____

Department of Health in Hernando County

ALL CHANGES MUST BE APPROVED BY DEPT OF HEALTH

Vacant