



**BOARD OF COUNTY COMMISSIONERS
HERNANDO COUNTY, FLORIDA
WORK AUTHORIZATION AGREEMENT**

This Contract, entered into this 14th day of April, 2024, by and between the Hernando County Board of County Commissioners, hereafter called the COUNTY, and TITAN, Consultants & Engineers, LLC, 4700 Millenia Blvd., Suite 175, Orlando, FL 32839 hereinafter called the VENDOR/CONTRACTOR. Owner and Vendor/Contractor, in consideration of the mutual covenants hereinafter set forth, agree as follow:

Pre-qualification for Construction Services under \$500K Grant Projects - RFQ NO. 24-TFG00704/AP

LINDA PEDERSEN BOARDWALK REPAIRS QUOTE NO. 8

ARTICLE 1 – CONTRACT DOCUMENTS

1.01 The Vendor/Contractor shall furnish all labor, equipment and materials and perform the work per Construction Project in strict accordance with the General Conditions, Special Conditions, Supplementary Conditions, Exhibits, Plans, Specifications, and other Contract Documents, all of which are made a part hereof and designated as follows:

A. The Contract Documents for RFQ 24-TFG00704/AP Q 8 consist of the following:

Solicitation-Offer-Award

Technical Specifications

Advertisement of Request for Qualifications

Required Forms

Definitions

Request for Quote – Linda Pedersen Boardwalk Repairs Quote No. 8

Solicitation Document

Work Authorization and Required Documents After Award

General Conditions for Quotes

Construction Agreement and Required Documents After Award

Special Conditions for Quotes

Construction Conditions

Request for Quote Exhibits

Scope of Work

Exhibit A – General Requirements and Technical Specifications
Exhibit B – Plans/Drawings

All addenda issued by the County prior to the receipt of Quotes and all supplementary drawings issued after award of the Contract become part of the Contract Document.

Amending and Supplementing Contract Documents:

The Contract Documents may be amended to provide for additions, deletions, and revisions in the work or to modify the terms and conditions thereof by Change Order.

The requirements of the Contract Documents may be supplemented, and minor variations and deviations in the work may be authorized, by one or more of the following ways:

1. A Field Order;
2. Engineer's approval of a shop drawing or sample; or -
3. Engineer's written interpretation or clarification per the provisions described in the Contract Documents.

In resolving such conflicts, errors and discrepancies, the documents shall be given preference in the following order: Agreement, Specifications, Drawings, Solicitation Instructions. Within the specifications the order of preference shall

be as follows: Addenda, General Conditions, Technical Specifications. Figure dimensions on drawings shall govern over scale dimensions, and the detailed drawings shall govern over general drawings. Any work that may reasonably be inferred from the specifications or drawings as being required to produce the intended result shall be supplied whether or not it is specifically called for. Work materials or equipment described in words which so applied have a well-known technical or trade meaning shall be deemed to refer to such recognized standards. In case of conflict the more stringent requirements shall take precedence and govern.

The Vendor/Contractor shall take no advantage of any error or omission in the plans or of any discrepancy between the plans and specifications, and the Engineer shall make such interpretation as may be deemed necessary for the fulfillment of the intent of the plans and specifications as construed by him and his decision shall be final.

All provisions required by law to be inserted in this Contract, whether actually inserted or not.

Exhibits to this Agreement (as follows):

1. Vendor/Contractor's Quote
 2. Documentation submitted by Vendor/Contractor after to Notice of Award:
 - a. Insurance Certificate
- B. The following which may be delivered or issued on or after the Effective Date of the Agreement and are not attached hereto:
1. Notice to Proceed
 2. Change Order(s)
- C. The documents listed in this Article are attached to this Agreement (except as expressly noted otherwise).
- D. There are no Contract Documents other than those listed in this Article.
- E. The Contract Documents may only be amended, modified, or supplemented as stated in Paragraph 33.

ARTICLE 2 - THE ENGINEER

- 2.01 Engineer in the administration of this Contract and any references to the Engineer or the Professional shall be deemed to mean **STANTEC Consulting Services, Inc.**, for the plans and specifications. **Keith Larson OR Rob Talmage** will act as the Owner's representative, assume all duties and responsibilities, and have the rights and authority assigned to Engineer in the Contract Documents in connection with the completion of the work in accordance with their respective scope of work and the Contract Documents.

ARTICLE 3 - CONTRACT TIMES

3.01 Time of the Essence:

- A. All time limits for completion and readiness for final payment as stated in the Contract Documents are of the essence of the Contract.

3.02 Days to Achieve Substantial Completion and Final Payment:

- A. Vendor/Contractor agrees that the work will be substantially complete within **sixty days to substantial completion (60)** calendar days after the commencement date indicated in the Notice to Proceed and ready for final payment within **ninety days to final completion (90)** calendar days after the date indicated on the Notice to Proceed.

3.03 Liquidated Damages:

Vendor/Contractor and Owner agree for each consecutive calendar day that the work remains incomplete after the Contract date established for Substantial Completion and/or Final Completion, the County will retain from the compensation otherwise to be paid to the Vendor/Contractor the sum of **Two Hundred Fifty Dollars and no cents (\$250.00)**. This amount is the minimum measure of damages the County will sustain by failure of the Vendor/Contractor to complete all remedial work, correct deficient work, clean up the project and other miscellaneous tasks as required to complete all work specified.

ARTICLE 4 – CONTRACT PRICE

4.01 Owner shall pay Vendor/Contractor for completion of the work in accordance with the Quote an amount in current funds equal to the sum of the amounts determined pursuant to the Paragraphs below:

A. For all work other than Unit Price Work, a Lump Sum of:

Line Item	FDOT Item Number	Description	Quantity	Unit of Measure	Unit Cost	Total
1	101-1	Mobilization	1	LS	\$59,076.00	\$59,076.00
3	110-1-1	Clearing and Grubbing	1	LS	\$13,750.00	\$13,750.00
4	110-3	Removal of Existing Structure	1	LS	\$3,550.00	\$3,550.00
8		Remove and Replace Sidewalk	1	LS	\$24,600.00	\$24,600.00
		Total				\$100,976.00

<u>One hundred thousand nine hundred seventy-six dollars and no cents</u> (words)	<u>(\$100,976.00)</u> (figure)
--	-----------------------------------

All specific cash allowances are included in the above price and have been computed in accordance with Paragraph 34.2.2.

B. For all Unit Price Work, an amount equal to the sum of the established unit price for each separately identified item of Unit Price Work times the estimated quantity of that item as indicated in this Paragraph:

As provided in Paragraph 34.3, estimated quantities are not guaranteed, and determinations of actual quantities and classifications are to be made by Owner Designated Representative as provided in Paragraph 34.3. Unit prices have been computed as provided in Paragraph 34.3.

UNIT PRICE WORK

Line Item	FDOT Item Number	Description	Quantity	Unit of Measure	Unit Cost	Total
2	101-10-3	Sediment Barrier	160	LF	\$7.12	\$1,139.20
5	470-1	Treated Timber (structural)	0.4	MB	\$14,250.00	\$5,700.00
		Composite Lumber (Rail and Deck) -				
6	470-2	Installation only	3.7	MB	\$12,972.00	\$47,996.40
7	570-1-2	Performance Turf, Sod	14500	SF	\$1.00	\$14,500.00
9		Custom Splice Plate Connections	13	EA	\$675.00	\$8,775.00
10		Treat Top of Timber Piling	40	EA	\$3.49	\$139.60
11		PVC Conical Pile Caps	2	EA	\$399.90	\$799.80
12		FRP Pile Sleeve	2	EA	\$1,875.00	\$3,750.00
13		Deadman	4	EA	\$2,350.00	\$9,400.00
14		White A3 Beach Sand	36	CY	\$550.00	\$19,800.00
		Allowance - Repair of existing				
		Floating Dock (cost to be		ALLOWANCE -		
15		determined following inspection)	1	\$10,000.00	\$10,000.00	\$10,000.00
		Total				\$122,000.00

ESTIMATED TOTAL OF ALL UNIT PRICE WORK

\$	<u>One hundred twenty-two</u>	<u>\$(122,000.00)</u>
	<u>thousand dollars and no cents</u>	
	(use words)	(figure)

ESTIMATED TOTAL OF ALL LUMP SUM AND UNIT PRICE WORK:

<u>Two hundred twenty-two thousand nine hundred seventy-six</u>	<u>(\$222,976.00)</u>
<u>dollars and no cents</u>	
(words)	(figure)

ARTICLE 5 – PAYMENT PROCEDURES

5.01 Submittal and Processing of Payments:

- A. Vendor/Contractor shall submit Applications for Payment in accordance with Paragraph 37.2.1. Applications for Payment will be processed by Owner Designated Representative as provided in the Contract Documents.

5.02 Progress Payments; Retainage:

- A. Owner shall make progress payments on account of the Contract Price on the basis of Vendor/Contractor's Applications for Payment not later than the time periods established by applicable provisions of the Florida Prompt Payment Act, Part VII, Ch. 218.735, F.S. (current version), during performance of the work as provided in Paragraphs below. All such payments will be measured by the Schedule of Values (and in the case of Unit Price Work based on the number of units completed) or, in the event there is no schedule of values, as provided in the General Requirements:
1. Progress payments will be made in an amount equal to the percentage indicated below but, in each case, less the aggregate of payments previously made and less such amounts as Owner Designated Representative may determine or Owner may withhold, including but not limited to liquidated damages, in accordance with the Contract Documents:
 - a. Ninety-five (95%) of work completed (with the balance being retainage); and
 - b. Ninety-five (95%) of cost of materials and equipment not incorporated in the work (with the balance being retainage).

5.03 Final Payment:

- A. Upon receipt of the final Application for Payment accompanied by Owner Designated Representative's recommendation of payment in accordance with Paragraph 37.7.1, Owner shall pay Vendor/Contractor the remainder of the Contract Price as recommended by Owner Designated Representative, less any sum Owner is entitled to set off against Owner Designated Representative's recommendation, including but not limited to liquidated damages.
- B. Final Payment, constituting the entire unpaid balance of the Contract Sum, shall be paid by the Owner to the Vendor/Contractor when the work has been completed, the Contract fully performed, and a final Certificate for Payment has been issued by the Owner Designated Representative.

ARTICLE 6 – INTEREST

6.01 All monies not paid when due shall bear interest at the maximum legal rate.

ARTICLE 7 – VENDOR/CONTRACTOR'S REPRESENTATIONS

7.01 In order to induce Owner to enter into this Agreement Vendor/Contractor makes the following representations:

- A. Vendor/Contractor has examined and carefully studied the Contract Documents and the other related data identified in the Bid Documents.
- B. Vendor/Contractor has visited the site and become familiar with and is satisfied as to the general, local, and site conditions that may affect cost, progress, and performance of the work.
- C. Vendor/Contractor is familiar with and is satisfied as to all federal, state, and local laws and regulations that may affect cost, progress, and performance of the work.
- D. Vendor/Contractor does not consider that any further examinations, investigations, explorations, tests, studies, or data are necessary for the performance of the work at the Contract Price, within the Contract Times, and in accordance with the other terms and conditions of the Contract Documents.
- E. Vendor/Contractor is aware of the general nature of work to be performed by Owner and others at the site that relates to the work as indicated in the Contract Documents.
- F. Vendor/Contractor has correlated the information known to Vendor/Contractor, information and observations obtained from visits to the site, reports and drawings identified in the Contract Documents, and all additional examinations, investigations, explorations, tests, studies, and data with the Contract Documents.
- G. Vendor/Contractor has given Engineer written notice of all conflicts, errors, ambiguities, or discrepancies that Vendor/Contractor has discovered in the Contract Documents, and the written resolution thereof by Engineer is acceptable to Vendor/Contractor.
- H. The Contract Documents are generally sufficient to indicate and convey understanding of all terms and conditions for performance and furnishing of the work.

ARTICLE 8 – MISCELLANEOUS

8.01 Terms:

- A. Terms used in this Agreement will have the meanings stated in the Contract Documents.

8.02 Assignment of Contract:

- A. No assignment by a party hereto of any rights under or interests in the Contract will be binding on another party hereto without the written consent of the party sought to be bound; and, specifically but without limitation, monies that may become due and moneys that are due may not be assigned without such consent (except to the extent that the effect of this restriction may be limited by law), and unless specifically stated to the contrary in any written consent to an assignment, no assignment will release or discharge the assignor from any duty or responsibility under the Contract Documents.

8.03 Successors and Assigns:

- A. Owner and Vendor/Contractor each binds itself, its partners, successors, assigns, and legal representatives to the other party hereto, its partners, successors, assigns, and legal representatives in respect to all covenants, Agreements, and obligations contained in the Contract Documents.

8.04 Severability:

- A. Any provision or part of the Contract Documents held to be void or unenforceable under any Law or Regulation shall be deemed stricken, and all remaining provisions shall continue to be valid and binding upon Owner and Vendor/Contractor, who agree that the Contract Documents shall be reformed to replace such stricken provision

or part thereof with a valid and enforceable provision that comes as close as possible to expressing the intention of the stricken provision.

8.05 This Agreement may be executed in several counterparts, each of which shall be an original and all of which shall constitute but one and the same instrument.

ARTICLE 9 – CONTRACT PAYMENT

9.01 The County agrees to pay the Vendor/Contractor for the faithful performance under this Contract for the agreed amount of Two hundred twenty-two thousand nine hundred seventy-six Dollars and zero cents **(\$222,976.00)** and is based on the lump sum prices contained herein and subject to additions or deductions as modified.

IN WITNESS WHEREOF, Owner and Vendor/Contractor have signed this Agreement in two (2) copies. All portions of the Contract Documents have been signed, initialed, or identified by Owner and Vendor/Contractor.

OWNER:
HERNANDO COUNTY BOARD OF COUNTY
COMMISSIONERS

By: _____

Name: JERRY CAMPBELL

Title: CHAIRMAN

[CORPORATE SEAL]

Attest: Douglas A. Chorvat, Jr.

Title: Clerk of Circuit Court & Comptroller

Address for giving notices:

15470 Flight Path Dr.

Brooksville, FL 34604

VENDOR/CONTRACTOR

TITAN, Consultants & Engineers, LLC

By: _____

Name: Patrick Gant

Title: Managing Member

[CORPORATE SEAL]

Attest: _____

Title: Managing Member

Address for giving notices:

PO Box 677716
Orlando, FL 32867

Agent for service of process:

Patrick Gant

(If Vendor/Contractor is a corporation or a partnership,
attach evidence of authority to sign.)

2025 FLORIDA LIMITED LIABILITY COMPANY ANNUAL REPORT

DOCUMENT# L13000133134

Entity Name: TITAN, CONSULTANTS & ENGINEERS, LLC

Current Principal Place of Business:

2424 FABRY CIRCLE
ORLANDO, FL 32817

Current Mailing Address:

PO BOX 677716
ORLANDO, FL 32867 US

FEI Number: 46-3700237

Certificate of Status Desired: No

Name and Address of Current Registered Agent:

GANT, PATRICK
2424 FABRY CIRCLE
ORLANDO, FL 32817 US

The above named entity submits this statement for the purpose of changing its registered office or registered agent, or both, in the State of Florida.

SIGNATURE:

Electronic Signature of Registered Agent

02/05/2025

Date

Authorized Person(s) Detail :

Title AMBR
Name RIDDLESWORTH, TONYA
Address PO BOX 677716
City-State-Zip: ORLANDO FL 32867

Title MGRM
Name PATRICK, GANT
Address PO BOX 677716
City-State-Zip: ORLANDO FL 32867

I hereby certify that the information indicated on this report or supplemental report is true and accurate and that my electronic signature shall have the same legal effect as if made under oath: that I am a managing member or manager of the limited liability company or the receiver or trustee empowered to execute this report as required by Chapter 605, Florida Statutes; and that my name appears above, or on an attachment with all other like empowered.

SIGNATURE: PATRICK GANT

MANAGING MEMBER

02/05/2025

Electronic Signature of Signing Authorized Person(s) Detail

Date

CONTRACT DOCUMENTS


LINDA PEDERSEN PARK BOARDWALK REPAIRS

6300 SHOAL LINE BLVD, SPRING HILL, FLORIDA 34607

PREPARED FOR:

HERNANDO COUNTY DEPARTMENT OF PARKS AND RECREATION

16161 FLIGHT PATH DRIVE, BROOKSVILLE, FLORIDA 34604 (352) 754-4031

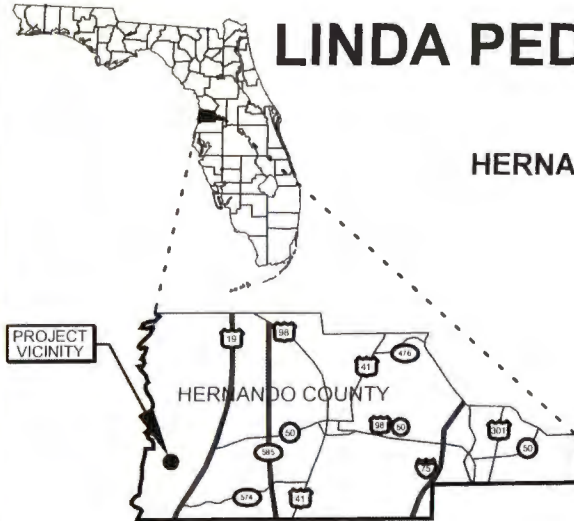

VICINITY MAP

NOT TO SCALE

RELATED STANDARDS AND SPECIFICATIONS

FLORIDA DEPARTMENT OF TRANSPORTATION, FY 2024-2025 STANDARD PLANS FOR ROAD AND BRIDGE CONSTRUCTION

STANDARD PLANS FOR ROAD AND BRIDGE CONSTRUCTION ARE AVAILABLE AT THE FOLLOWING WEBSITE: [HTTP://WWW.FDOT.GOV/DESIGN/STANDARDPLANS](http://www.fdot.gov/design/standardplans)


FLORIDA DEPARTMENT OF TRANSPORTATION, JULY 2024 STANDARD SPECIFICATIONS FOR ROAD AND BRIDGE CONSTRUCTION AT THE FOLLOWING WEBSITE: [HTTP://WWW.FDOT.GOV/PROGRAMMANAGEMENT/IMPLEMENTED/SPECBOOKS](http://www.fdot.gov/programmanagement/implemented/specbooks)



**HERNANDO COUNTY
BOARD OF COUNTY COMMISSIONERS**

RYAN AMSLER	COMMISSIONER
BRIAN HAWKINS	COMMISSIONER
JOHN ALLOCCO	COMMISSIONER
JEREMY CAMPBELL	COMMISSIONER
STEVE CHAMPION	COMMISSIONER

PROJECT LOCATION

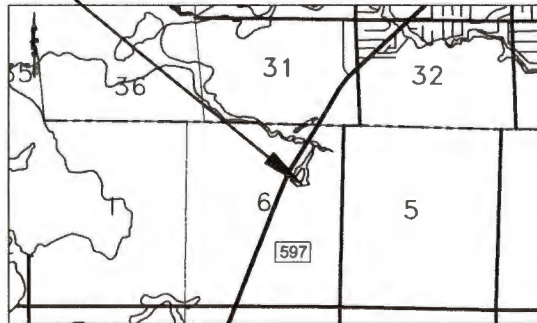

LOCATION MAP

NOT TO SCALE

SECT. 6
HERNANDO COUNTY, FL

PLANS PREPARED BY:



380 Park Place Blvd, Suite 300, Clearwater, FL 33578
www.stantec.com - 727.331.3500

CHRISTOPHER P. GAMACHE, PE
LIC. NO. 82122



THIS ITEM HAS BEEN DIGITALLY
SIGNED AND SEALED BY

ON THE DATE ADJACENT TO THE SEAL

PRINTED COPIES OF THIS DOCUMENT ARE
NOT CONSIDERED SIGNED AND SEALED
AND THE SIGNATURE MUST BE VERIFIED
ON ANY ELECTRONIC COPIES.

ATTENTION IS DIRECTED TO THE FACT THAT THESE PLANS
MAY HAVE BEEN REDUCED IN SIZE BY REPRODUCTION.
THIS MUST BE CONSIDERED WHEN OBTAINING SCALED DATA.

UTILITY WARNING NOTE

ABOVE GROUND AND / OR UNDERGROUND UTILITIES MAY BE IN THE AREA OF THIS PROJECT - PROCEED
WITH CAUTION - THE CONTRACTOR SHALL CALL SUNSHINE STATE "ONE CALL" AT 1-800-432-4770 AND THE
UTILITY OWNERS IN ADVANCE OF BEGINNING WORK, IN ACCORDANCE WITH CHAPTER 556, FLORIDA
STATUTES.



USACOE PERMIT #: SAJ-1886-00078 (NW-KRD)

FDOT PERMIT #: 27-0385714-001-EE

NO.	DESCRIPTION	BY	DATE

FILED: 11/12/2023 10:45:00 AM 2023 10:45:00 AM 2023 10:45:00 AM 2023 10:45:00 AM 2023 10:45:00 AM 2023 10:45:00 AM 2023 10:45:00 AM 2023 10:45:00 AM 2023 10:45:00 AM 2023 10:45:00 AM

PROJECT NO.
19-RG0049
DATE
OCTOBER 2023
SHEET NO.
1

GENERAL NOTES

DESIGN METHOD

DESIGN IN ACCORDANCE WITH FLORIDA BUILDING CODE, BUILDINGS (2023), ASCE 7-22, AND NATIONAL DESIGN SPECIFICATIONS FOR WOOD CONSTRUCTION. LOAD RESISTANCE FACTOR DESIGN (LRFD) METHOD FOR ALL ELEMENTS UNLESS OTHERWISE NOTED.

DESIGN LOADS

WIND LOAD

UNIT WEIGHT OF TIMBER 60 PCF
STRUCTURAL PLASTIC LUMBER 65 PCF

LIVE LOAD

PEDESTRIAN LOAD 100 PSF (TIMBER BOARDWALK)
50 PSF (BOARDWALK & FLOATING DOCK)

ENVIRONMENT

SUPERSTRUCTURE - EXTREMELY AGGRESSIVE
SUBSTRUCTURE - EXTREMELY AGGRESSIVE

EXISTING CONDITIONS

FIELD VERIFY ALL LOCATIONS, ELEVATION, DIMENSION, AND EXISTING CONDITIONS PRIOR TO COMMENCING CONSTRUCTION. NOTIFY THE ENGINEER OF ANY DISCREPANCIES.

CONCRETE

CONCRETE FOR DEADEN SHALL MEET THE REQUIREMENTS OF FDOT CLASS IV WITH A MINIMUM 28 DAY COMPRESSIVE STRENGTH OF 5.5 KSI IN ACCORDANCE WITH FDOT STANDARD SPECIFICATIONS SECTION 546.

CONCRETE FOR SIDEWALK SHALL MEET THE REQUIREMENTS OF FDOT CLASS NS IN ACCORDANCE WITH FDOT STANDARD SPECIFICATIONS SECTION 547 WITH THE EXCEPTION THAT THE CONCRETE SHALL HAVE A MINIMUM 28 DAY COMPRESSIVE STRENGTH OF 3.0 KSI.

TIMBER

ALL TIMBER SHALL MEET THE REQUIREMENTS OF FDOT STANDARD SPECIFICATIONS SECTION 952, SOUTHERN PINE, MARINE GRADE, NO. 1, AND BE PRESUR-TREATED IN ACCORDANCE WITH FDOT STANDARD SPECIFICATIONS SECTION 955 FOR SALT WATER ENVIRONMENTS.

TIMBER SIZES SHOWN SHALL REPRESENT NOMINAL DRESSED SIZES UNLESS OTHERWISE NOTED. DRESSED SIZES SHALL CONFORM TO THE AMERICAN SOFTWOOD LUMBER STANDARD PS 20. TIMBER SIZES NOTED AS ROUGH SAWN REPRESENT THE ACTUAL DIMENSION.

TIMBER PILLS

TIMBER PILE DIMENSIONS SHOWN REPRESENT THE MINIMUM TIP DIAMETER.

ALL CUT ENDS OF THE TIMBER PILLS SHALL BE FIELD TREATED WITH COPPER NAPHTHYLENE PRESERVATIVE CONTAINING A MINIMUM OF 2.0% COPPER METAL IN ACCORDANCE WITH AWPA STANDARD M4 PRIOR TO INSTALLATION OF THE BEAMS AND STRINGERS.

FRP PILE SLEEVES

FRP EXTENSIONS FOR FLOATING DOCK PILLS SHALL BE UCL2 C-037/S SLEEVES MANUFACTURED BY CMI OR APPROVED EQUIVALENT.

COMPOSITE LUMBER

COMPOSITE LUMBER SHALL BE 2x6 WEARPLATE AS MANUFACTURED BY OWLINS CORP. MATERIAL WILL BE SUPPLIED BY THE COUNTY. BOARDS SHALL BE INSTALLED PER THE MANUFACTURER'S RECOMMENDATIONS.

STRUCTURAL FASTENERS

ALL STRUCTURAL BOLTS, WASHERS, NUTS, HURRICANE CLIPS, HANGERS AND BRACKETS SHALL BE STAINLESS STEEL TYPE 316. BOLTS SHALL MEET THE REQUIREMENTS OF ASTM F593, GROUP 2. NUTS SHALL MEET THE REQUIREMENTS OF ASTM F593, GROUP 2.

CUSTOM SPICE PLATES SHALL BE GALVANIZED AFTER WELDING. GALVANIZE SPICE PLATES SHALL MEET THE MINIMUM REQUIREMENTS OF ASTM A36.

HEX BOLT ASSEMBLIES SHALL HAVE WASHERS UNDER BOTH THE HEAD AND THE NUT. CARRIAGE BOLT ASSEMBLIES SHALL HAVE WASHERS UNDER THE NUT ONLY. ALL BOLTS SHALL BE SIZED SO THAT THE BOLT DOES NOT EXTEND PAST THE NUT BY MORE THAN 1 BOLT DIAMETER.

ALL NUTS IN RATED CONNECTIONS ALONG RAILING ARE TO BE REMOVED AND THE THREADED END OF THE BOLTS ARE TO BE COATED WITH LUTITE BLUE THREADLOCKER PRIOR TO THE REPLACEMENT OF THE NUTS. AT THE COMPLETION OF CONSTRUCTION, CHECK ALL BOLTS FOR TIGHTNESS AND RE-TORQUE LOOSE CONNECTIONS.

SCREWS AND NAILS SHALL BE STAINLESS STEEL TYPE 316.

ALL SCREWS SHALL BE COUNTERSUNK AND INSTALLED IN HOLES DRILLED WITH A COUNTERSUNK DRILL BIT.

HURRICANE CLIPS SHALL BE RATED FOR A MINIMUM ALLOWABLE UPLIFT LOAD OF 400 POUNDS. NAILS USED WITH APPROVED HURRICANE CLIPS AND HANGERS SHALL BE RING SHANK AND SIZED TO MEET THE MANUFACTURER'S SPECIFICATIONS FOR THE HURRICANE CLIP AND HANGER.

EXISTING HARDWARE OF ACCEPTABLE MATERIAL MAY BE REMOVED AND REUSED WITH THE APPROVAL OF THE ENGINEER.

THREADLOCKER

REMOVE THE NUTS ON THE BOLTS CONNECTING THE RAILS AND COAT THREADS WITH THREADLOCKER PRIOR TO REPLACING THE NUTS. THE MATERIAL SHALL BE LUTITE THREADLOCKER BLUE OR APPROVED EQUIVALENT THAT WOULD ALLOW THE NUTS TO BE REMOVED WITH HAND TOOLS.

REMOVAL OF EXISTING STRUCTURE

REMOVE THE TIMBER HANDRAIL ALONG THE ENTIRE RAILING AS WELL AS BROKEN OR DAMAGED TIMBER MEMBERS AS IDENTIFIED. HAZARDOUS WASTE SHALL BE REMOVED AND DISPOSED OF IN ACCORDANCE WITH FDOT STANDARD SPECIFICATIONS. THE CONTRACTOR SHALL BE RESPONSIBLE FOR ALL PERMITS, FEES, AND TRANSPORTATION NECESSARY FOR PROPER DISPOSAL OF MATERIAL.

HORIZONTAL DATUM

THE HORIZONTAL CONTROL IS BASED ON THE FLORIDA STATE PLANE COORDINATE SYSTEM WEST ZONE, 1983 NORTH AMERICAN DATUM, 2011 ADJUSTMENT.

VERTICAL DATUM

THE VERTICAL DATUM USED IS THE NORTH AMERICAN VERTICAL DATUM OF 1988 (NAVD 88).

EROSION CONTROL

PROVIDE AND MAINTAIN ALL EROSION CONTROL METHODS AROUND DISTURBED AREAS. REMOVE BUILT UP SEDIMENT BEHIND BARRIERS WHEN THE HEIGHT HAS REACHED ONE THIRD OF THE BARRIER HEIGHT.

PERMITS

ANY AND ALL CONSTRUCTION SHALL ADHERE TO THE RESTRICTIONS AND LIMITATIONS REQUIRED BY THE PROJECT PERMITS.

SHEET PILE WALL

EXISTING VINYL SHEET PILE SHALL REMAIN. EXISTING WAFERS SHALL REMAIN. GALVANIZED ANCHOR RODS SHALL MEET THE MINIMUM REQUIREMENTS OF ASTM F1554, GRADE 36. GALVANIZED PLATES SHALL MEET THE MINIMUM REQUIREMENTS OF ASTM A36.

STEEL REINFORCEMENT

ALL REINFORCEMENT BARS SHALL BE IN ACCORDANCE WITH FDOT STANDARD SPECIFICATIONS SECTION 931, GRADE 60.

PLAN DIMENSIONS

ALL DIMENSIONS IN THE SE PLANS ARE MEASURED IN FEET EITHER HORIZONTALLY OR VERTICALLY UNLESS NOTED OTHERWISE.

DISIGATION


WTC	MEAN HIGH WATER	SPI	STANDARD PENETRATION TEST	FRP	FIBER REINFORCED POLYMER
WTC	MEAN HIGH WATER	WP	WORKING POINT		

LINDA PEDERSEN PARK BOARDWALK REPAIRS				 HERNANDO COUNTY DEPARTMENT OF PARKS AND RECREATION HERNANDO COUNTY, FLORIDA	 360 Park Place Blvd, Suite 300, Clearwater, FL 33578 www.stantec.com • 727.531.7300	DESIGNED: [] DRAWN: [] QC: [] LPS: []	GENERAL NOTES
				CHRISTOPHER CAMACHO DATE: [] E-MAIL: []			PROJECT NO: [] SHEET NO: 2

Issued: Florida

10/24/2025 12:44:43 PM D:\238290313\acad-2025\Design-01\General Notes.dwg

THIS OFFICIAL RECORD OF THIS SHEET IS THE ELECTRONIC FILE OF THE STATE OF FLORIDA AND SHALL BE USED FOR ALL PURPOSES.

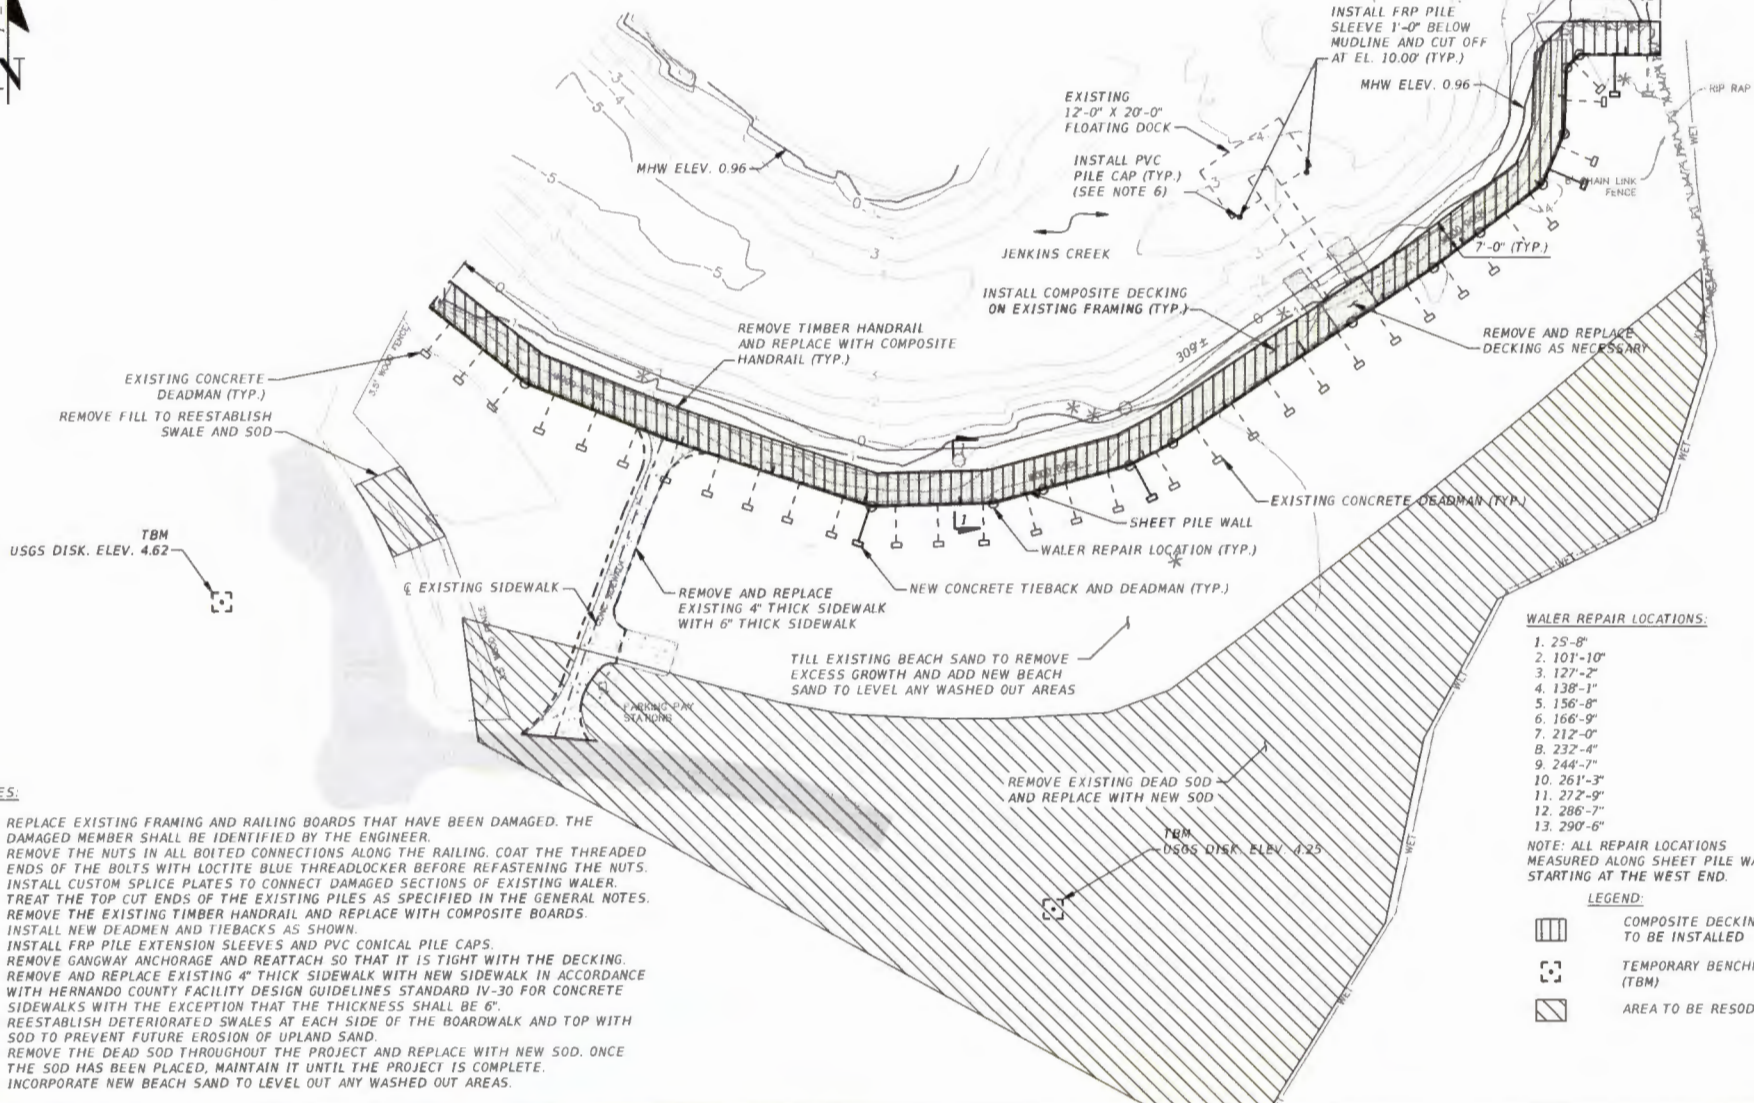

NOTES:

1. REPLACE EXISTING FRAMING AND RAILING BOARDS THAT HAVE BEEN DAMAGED. THE DAMAGED MEMBER SHALL BE IDENTIFIED BY THE ENGINEER.
2. REMOVE THE NUTS IN ALL BOITED CONNECTIONS ALONG THE RAILING. COAT THE THREADED ENDS OF THE BOLTS WITH LOCTITE BLUE THREADLOCKER BEFORE REFASTENING THE NUTS.
3. INSTALL CUSTOM SPLICE PLATES TO CONNECT DAMAGED SECTIONS OF EXISTING WALKER.
4. TREAT THE TOP CUT ENDS OF THE EXISTING PILES AS SPECIFIED IN THE GENERAL NOTES.
5. REMOVE THE EXISTING TIMBER HANDRAIL AND REPLACE WITH COMPOSITE BOARDS.
6. INSTALL NEW DEADMEN AND TIEBACKS AS SHOWN.
7. INSTALL FRP PILE EXTENSION SLEEVES AND PVC CONICAL PILE CAPS.
8. REMOVE GANGWAY ANCHORAGE AND REATTACH SO THAT IT IS TIGHT WITH THE DECKING.
9. REMOVE AND REPLACE EXISTING 4" THICK SIDEWALK WITH NEW SIDEWALK IN ACCORDANCE WITH HERNANDO COUNTY FACILITY DESIGN GUIDELINES STANDARD IV-30 FOR CONCRETE SIDEWALKS WITH THE EXCEPTION THAT THE THICKNESS SHALL BE 6".
10. REESTABLISH DETERIORATED SWALES AT EACH SIDE OF THE BOARDWALK AND TOP WITH SOD TO PREVENT FUTURE EROSION OF UPLAND SAND.
11. REMOVE THE DEAD SOD THROUGHOUT THE PROJECT AND REPLACE WITH NEW SOD. ONCE THE SOD HAS BEEN PLACED, MAINTAIN IT UNTIL THE PROJECT IS COMPLETE.
12. INCORPORATE NEW BEACH SAND TO LEVEL OUT ANY WASHED OUT AREAS.

WATER REPAIR LOCATIONS:


1. 25'-8"
2. 101'-10"
3. 127'-2"
4. 138'-1"
5. 156'-8"
6. 166'-9"
7. 212'-0"
8. 232'-4"
9. 244'-7"
10. 261'-3"
11. 272'-9"
12. 286'-7"
13. 290'-6"

NOTE: ALL REPAIR LOCATIONS MEASURED ALONG SHEET PILE WALL, STARTING AT THE WEST END.

LEGEND:


- COMPOSITE DECKING TO BE INSTALLED
- TEMPORARY BENCHMARK (TBM)
- AREA TO BE RESODDED

LINDA PEDERSEN PARK BOARDWALK REPAIRS				HERNANDO COUNTY DEPARTMENT OF PARKS AND RECREATION HERNANDO COUNTY, FLORIDA				Stantec 300 Park Place Blvd., Suite 300, Clearwater, FL 33508 www.stantec.com • 727.531.3800				DESIGNED DRAWN CHECKED DATE				SITE PLAN				PROJECT NO. 19-RG0049 DATE: OCTOBER 2025 SHEET NO. 3			
NO.	DESCRIPTION	BY	DATE																				

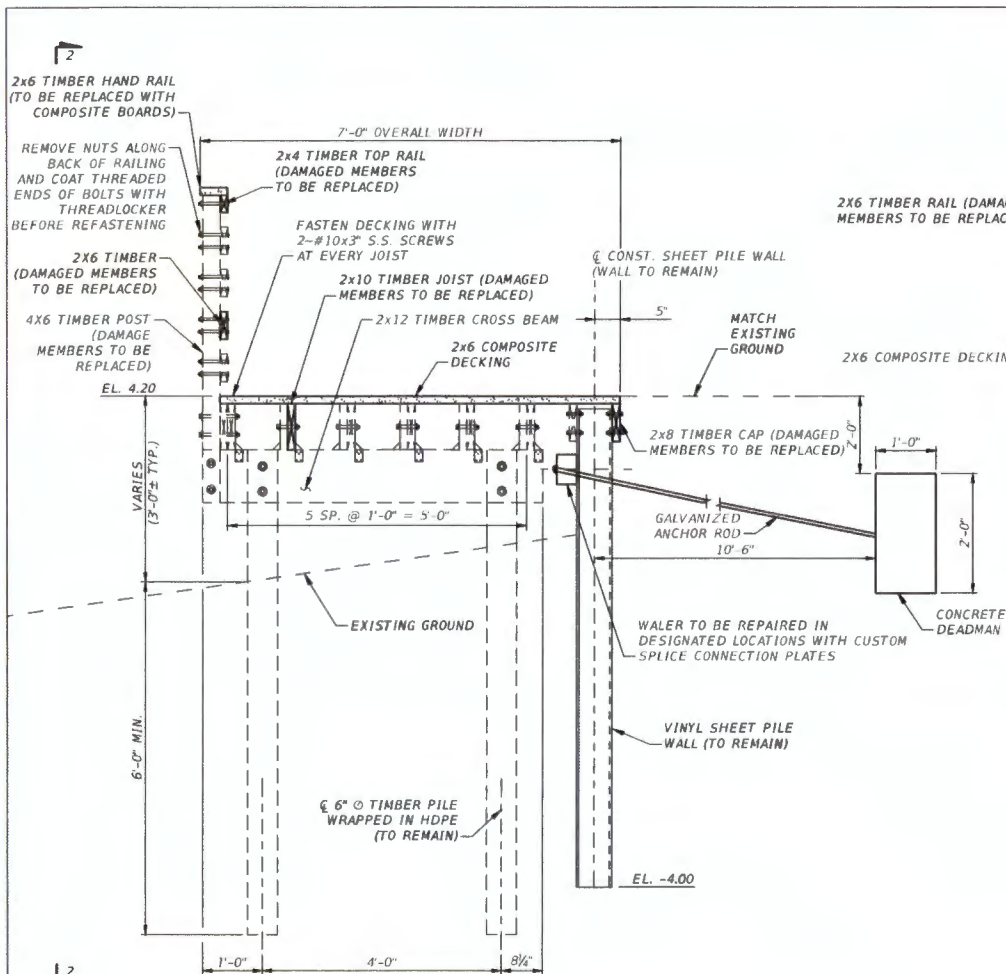

SECTION 1-1
TYPICAL BOARDWALK SECTION

SCALE 1/2" = 1'-0"

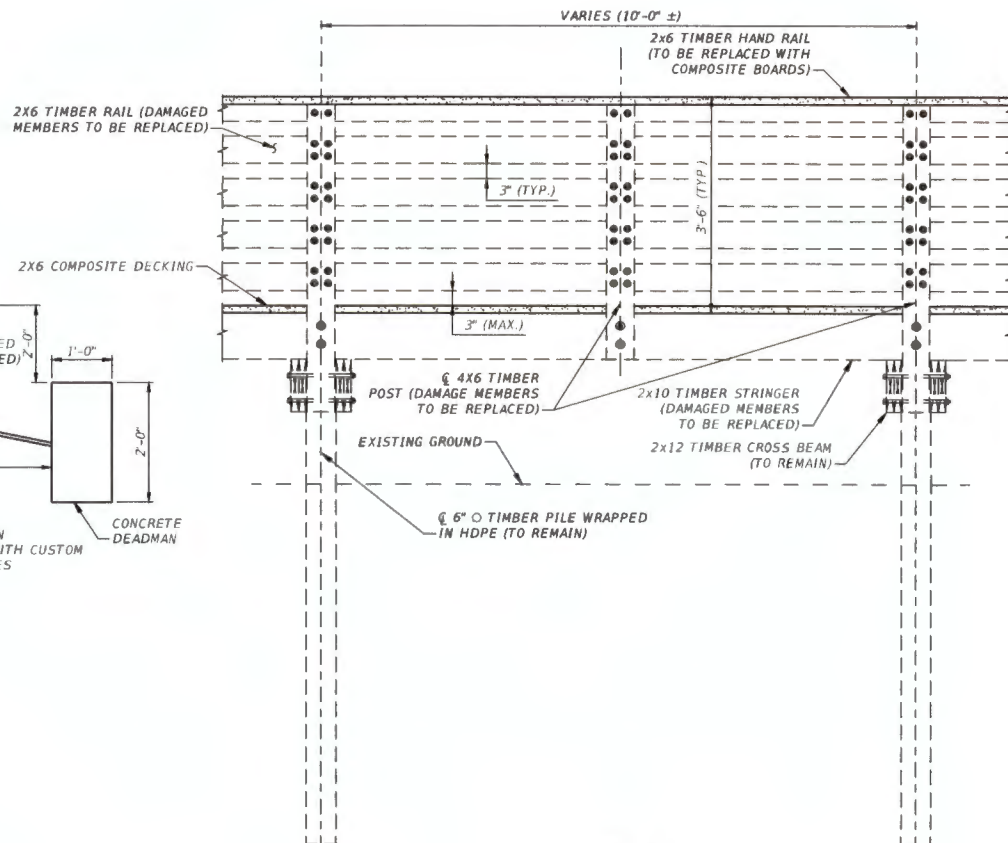

VIEW 2-2
TYPICAL BOARDWALK ELEVATION
SCALE 1/2" = 1'-0"

NOTES

1. WORK THIS SHEET WITH SITE PLAN.
2. REPLACE DAMAGED MEMBERS AS IDENTIFIED BY THE ENGINEER IN THE FIELD.

NO.	DESCRIPTION	BY	DATE

LINDA PEDERSEN PARK
BOARDWALK REPAIRS



HERNANDO COUNTY
DEPARTMENT OF
PARKS AND
RECREATION
HERNANDO COUNTY, FLORIDA




300 Park Place Blvd., Suite 300, Clearwater, FL 33578
www.stantec.com • 727.551.3505

CHRISTOPHER P. GAMACHE
LIC. NO. 82122

DESIGNED
TRH
DRAWN
TRH
CHECKED
CPG



TYPICAL SECTION

PROJECT NO.
19-RG0049
DATE
OCTOBER 2025
SHEET NO.
4

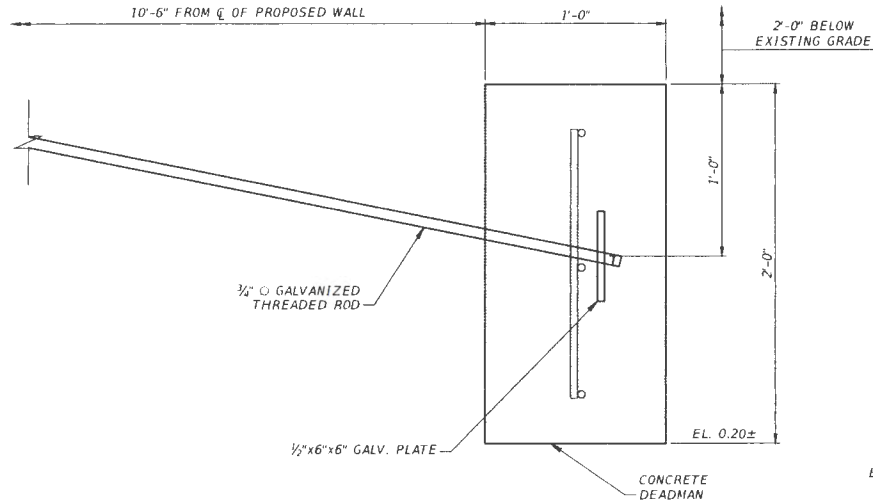


DEADMAN DETAIL

SCALE 1 1/2" = 1'-0"

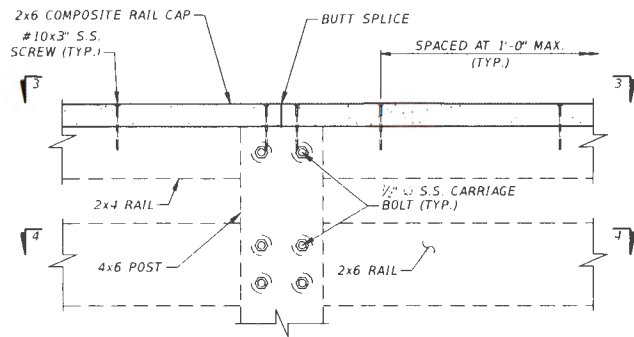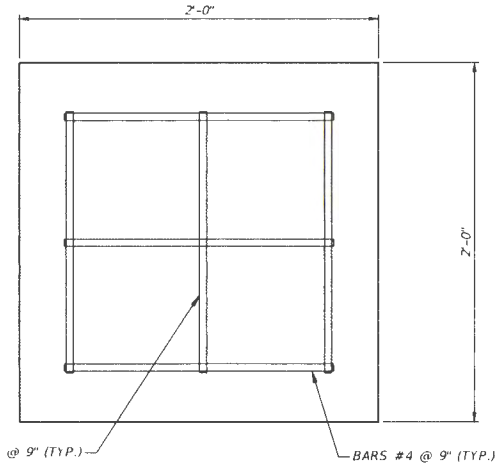

RAILING DETAIL

SCALE 1 1/2" = 1'-0"

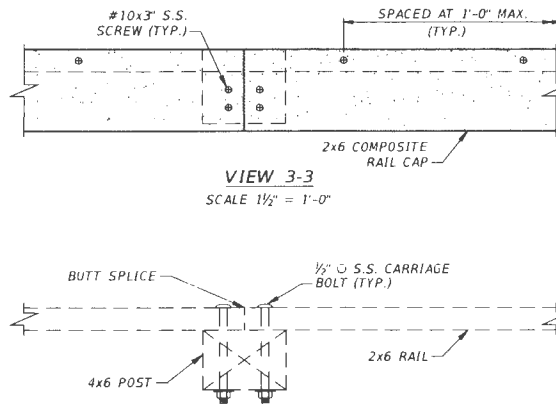


VIEW 3-3

SCALE 1 1/2" = 1'-0"

SECTION 4-4

SCALE 1 1/2" = 1'-0"

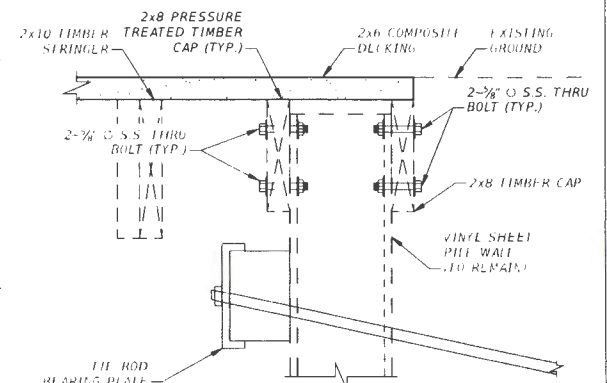

SHEET PILE WALL CAP DETAIL

SCALE 1 1/2" = 1'-0"

NO.	DES.	DATE	BY	DATE
1				
2				
3				
4				
5				
6				
7				
8				
9				
10				

**LINDA PEDERSEN PARK
BOARDWALK REPAIRS**



**HERNANDO COUNTY
DEPARTMENT OF
PARKS AND
RECREATION
HERNANDO COUNTY, FLORIDA**



90 Park Plaza, Suite 300, Clearwater, FL 33778
www.stantec.com - 727.551.5005

CHRISTOPHER P. GAMACHE DATE

10/22/2025

DESIGNED	DATE
DRAWN	DATE
CHECKED	DATE


DETAILS (1 OF 2)

PROJECT NO.	19-000009
DATE	OCTOBER 2025
SHEET NO.	5


THE OFFICIAL RECORD OF THIS SHEET IS THE ELECTRONIC FILE DIGITALLY SIGNED AND SEALED UNDER RULE 61G5-2.3004 F.A.C.

Howell, Thomas

10/22/2025 1:05:57 PM U:\2382013\3\10-24-2025\Des\gnB1Details.dwg

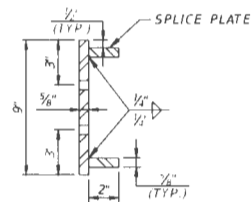


SIDE VIEW

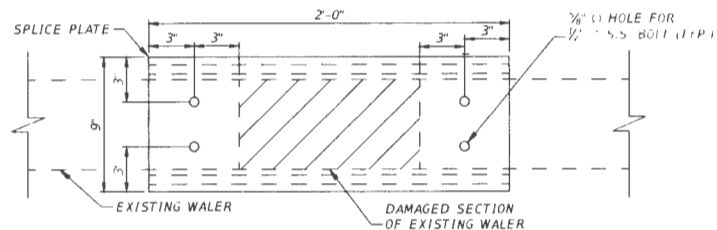


ELEVATION

CUSTOM SPLICE PLATE DETAIL

SCALE 1 1/2" = 1'-0"

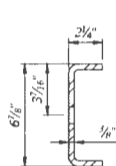

SECTION

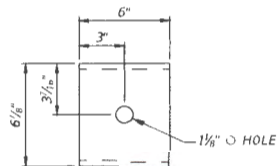

ELEVATION

TIE-ROD BEARING PLATE DETAIL

SCALE 1 1/2" = 1'-0"

NOTES

1. PLATE SHALL BE CONSTRUCTED OF STEEL MEETING THE REQUIREMENTS OF ASTM A36.
2. TIE ROD PLATE AND SPLICE PLATE SHALL BE GALVANIZED AFTER FABRICATION.
3. INCLUDE BENDS IN THE SPLICE PLATE AS NECESSARY TO ACCOMMODATE THE GEOMETRY OF THE EXISTING WALKER.

LEGEND

 DAMAGED SECTION OF WALKER

						HERNANDO COUNTY DEPARTMENT OF PARKS AND RECREATION HERNANDO COUNTY, FLORIDA		 360 Park Place Blvd., Suite 300, Clearwater, FL 33578 www.stantec.com / 727.531.1500		<table><tr><td>DESIGNED BY:</td><td>DATE:</td></tr><tr><td>DRAWN BY:</td><td>DATE:</td></tr><tr><td>CHECKED BY:</td><td>DATE:</td></tr></table>		DESIGNED BY:	DATE:	DRAWN BY:	DATE:	CHECKED BY:	DATE:	DETAILS (2 OF 2)		<table><tr><td>PROJECT NO:</td><td>DATE:</td></tr><tr><td>SHEET NO:</td><td></td></tr></table>		PROJECT NO:	DATE:	SHEET NO:											
DESIGNED BY:	DATE:																																		
DRAWN BY:	DATE:																																		
CHECKED BY:	DATE:																																		
PROJECT NO:	DATE:																																		
SHEET NO:																																			
<table><tr><td>NO.</td><td>DESCRIPTION</td><td>REV.</td><td>DATE</td></tr><tr><td> </td><td> </td><td> </td><td> </td></tr><tr><td> </td><td> </td><td> </td><td> </td></tr><tr><td> </td><td> </td><td> </td><td> </td></tr><tr><td> </td><td> </td><td> </td><td> </td></tr></table>				NO.	DESCRIPTION	REV.	DATE																	LINDA PEDERSEN PARK BOARDWALK REPAIRS											
NO.	DESCRIPTION	REV.	DATE																																

Model: Thomas 10/24/2025 1:08:45 PM U:\238\2025\19-000049\2025 Des gmb13p\icetdetails.dwg



Technical Specifications
for
Linda Pedersen Park Boardwalk

Unless otherwise specified, all applicable Articles and Subarticles of the 2025 edition of the Florida Department of Transportation (FDOT) Standard Specifications for Road and Bridge Construction Division I, Sections 4 & 5 (Scope of Work & Control of Work) and Divisions II & III (Construction Details & Materials) shall be adhered to, except where revised or amended herein.

In the event that there is an instance where the FDOT Standard Specifications mentioned above conflicts with the Hernando County contract language, the Hernando County contract language shall take precedence. In addition to the repairs and corrective measures, the scope of work includes the removal and replacement of the sidewalk, the installation of pile sleeves, the installation of decking, and floating dock repairs.

GENERAL..... 3

DEADMAN..... 4

GENERAL

Scope of Work.

The scope of work for this project includes boardwalk improvements within Linda Pedersen Park, as shown in the Plans and described in these Specifications. The improvement work includes the installation of a sediment barrier, the removal of portions of the existing timber boardwalk structure, the construction of portions of a timber boardwalk, and installation of deadman tiebacks.

The boardwalk construction was partially completed via a previous contract and the intent of this project is to resolve the previous installation issues and complete the construction. More specifically, issues with the as-built layout of constructed deadmen were found where the maximum spacing specified in the plans was exceeded, the waler was installed incorrectly, the handrail was installed with the incorrect material, and multiple timber members within the boardwalk framework and railing were damaged during installation and construction. Other identified issues include an uneven gangway landing anchorage, missing PVC conical pile caps for the floating dock, and missing preservative treatment for the cut ends of the piles within the boardwalk framework.

Applications for environmental permitting have been submitted and received by Hernando County.

The application and fees for a building permit shall be the responsibility of the Contractor and included as incidental to the scope of work.

Contractor Submittals.

The Contractor shall submit shop drawings, material specifications, catalog cuts, certifications, product documentation, and delivery tickets as specified in the Contract Documents. The following pre-construction submittals, which may not be all inclusive, are required by this project.

Material Specification Submittals

- Concrete mix designs
- Sediment barrier
- Reinforcing steel
- Tieback rod & hardware
- Fasteners
- Hurricane clips
- Lumber
- Preservative treatment
- Timber pile cut end treatment
- PVC Conical Pile Caps
- FRP Pile Sleeves
- Waler Splice Plates

DEADMAN

1 Description.

Furnish and install reinforced concrete deadman and tieback rod as show in the Plans. All excavation, dewatering, backfilling, compaction, and disposal of excavated material necessary for the installation of the deadman and tieback rod is included in this item. Work shall adhere to the requirements of Section 400 of the FDOT Standard Specification unless otherwise noted herein.

2 Materials.

Concrete shall meet the requirements of Section 346 of the FDOT Standard Specifications.

Steel reinforcement shall meet the requirements of Section 415 of the FDOT Standard Specifications.

Anchors rods shall meet the requirements of Section 962 of the FDOT Standard Specification for ASTM F1554, Grade 36 or approved equivalent.

Nuts shall be heavy hex and meet the requirements of Section 962 of the FDOT Standard Specification for ASTM A563 or approved equivalent.

Plates shall meet the requirements of Section 962 of the FDOT Standard Specification for ASTM A36 or approved equivalent.

Steel plates, rod, nuts, and washers shall be galvanized in accordance with Section 962 of the FDOT Standard Specifications.

Repairs to galvanized surfaces or cut ends of the anchor rod shall meet the requirements of Section 562 of the FDOT Standard Specifications.

2 Construction.

Excavate soil to the required limits necessary to construct the deadman and install the anchor rods.

Repair damage to any galvanized coating and coat the cut ends of the anchor rod with cold galvanizing compound.

Dewater as necessary to place concrete in the dry.

Backfill as necessary with excavated material after first removing any large rocks, debris, rubbish, or organic material that would prevent compaction of the backfill.

Compact backfill with hydraulic methods or other approved means.

Tieback anchor nuts at the sheet pile waler shall be wrench tightened after the backfill has been placed and compacted.

3 Method of Measurement.

The quantity to be paid for will be for each reinforced concrete deadman and tieback installed and accepted.

4 Basis of Payment.

Price and payment will be full compensation for performing all work necessary for furnishing and installing the deadman and tieback anchor. No additional payment will be made for work associated with excavation, dewatering, backfilling, compaction, or disposal of excavated material.

Anti-Human Trafficking Affidavit

In compliance with Fla. Stat. § 787.06(13), this affidavit must be completed by an officer or representative of a nongovernmental entity that is executing, renewing, or extending a contract with Hernando County or any of its subordinate units (the "Governmental Entity").

1. My name is Patrick Gant and I am over eighteen years of age. The following information is given from my own personal knowledge.
2. I am an officer or representative with Titan, Consultants & Engineers, LLC., a non-governmental entity (the "Nongovernmental Entity"). I am authorized to provide this affidavit on behalf of Nongovernmental Entity.
3. Neither Nongovernmental Entity, nor any of its subsidiaries or affiliates, uses *coercion* for *labor* or *services*, as such italicized terms are defined in Fla. Stat. § 787.06, as it may be amended from time to time.
4. If, at any time in the future, Nongovernmental Entity does use coercion for labor or services, Nongovernmental Entity will immediately notify Governmental Entity and no contracts may be executed, renewed, or extended between the parties.
5. This declaration is made pursuant to Fla. Stat. § 92.525. I understand that making a false statement in this declaration may subject me to criminal penalties.

Under penalties of perjury, I Patrick Gant, declare that I have read the foregoing Anti-Human Trafficking Affidavit and that the facts stated in it are true.

FURTHER AFFIANT SAYETH NAUGHT.

Titan, Consultants & Engineers, LLC.


Name of Nongovernmental Entity

Patrick Gant

Printed Name of Affiant

Managing Member

Title of Affiant

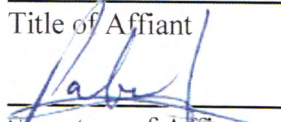

Signature of Affiant

12/11/2025

Date

Foreign Countries of Concern

Pursuant to 287.138 F.S., effective July 1, 2023, the County may not enter into contracts which grants the Vendor/Contractor access to personal identifiable information if: a) the Contractor is owned by the government of a Foreign Country of Concern (as defined by the statute); (b) the government of a Foreign Country of Concern has a controlling interest in the entity; or (c) the Contractor is organized under the law of or has its principal place of business in a Foreign Country of Concern.

Beginning July 1, 2025, a governmental entity is prohibited from extending or renewing a contract with an entity meeting the requirements of (a) to (c) above, if the contract would give such entity access to an individual's personal identifying information.


The Contracting with Entities of Foreign Countries of Concern Prohibited Affidavit Form ("Form") is required by Section 287.138, Florida Statutes ("F.S."), which is deemed as being expressly incorporated into this Form. The Affidavit must be completed by a person authorized to make this attestation on behalf of the Bidder's/Proposer's for the purpose of submitting a bid, proposal, quote, or other response, or otherwise entering into a contract with the County. The associated bid, proposal, quote, or other response will not be accepted unless and until this completed and executed Affidavit is submitted to the County.

Bidder's/Proposer's Legal Company Name: Titan, Consultants & Engineers, LLC. does not meet any of the criteria set forth in Paragraphs 2 (a) – (c) of Section 287.138, FS.

Pursuant to Section 92.525, F.S., under penalties of perjury, I declare that I have read the foregoing statement and that the facts stated in it are true.

Print Name of Bidder's/Proposer's Authorized Representative: Patrick Gant

Title of Bidder's/Proposer's Authorized Representative: Managing Member

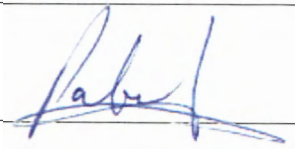Signature of Bidder's/Proposer's Authorized Representative: 

Date: 12/11/2025

Supplemental RESTORE Clauses

1. APPLICABLE LAWS, REGULATIONS, AND PROGRAM REQUIREMENTS

This Award is subject to the following federal laws, regulations, and requirements. This list is not exclusive:

- a. The RESTORE Act, Pub. L. No. 112-141 (July 6, 2012);
- b. Treasury's implementing regulations, 31 C.F.R. Part 34;
- c. Uniform Administrative Requirements, Cost Principles, and Audit Requirements for Federal Awards, 2 C.F.R. Part 200, Subparts A through F, and any Treasury regulations incorporating these requirements; OMB Guidelines to Agencies on Governmentwide Debarment and Suspension (Nonprocurement), 2 C.F.R. Part 180 including the requirement to include a term or condition in all lower-tier covered transactions (contracts and subcontracts described in 2 C.F.R. Part 180, subpart B) that the award is subject to 2 C.F.R. Part 180 and Treasury's implementing regulations at 31 C.F.R. Part 19;
- d. Governmentwide Requirements for Drug-Free Workplace (Financial Assistance), 31 C.F.R. Part 20;
- e. New Restrictions on Lobbying, 31 C.F.R. Part 21;
- f. Reporting Subaward and Executive Compensation Information, 2 C.F.R. Part 170;
- g. Universal Identifier and System for Award Management (SAM), 2 C.F.R. Part 25;
- h. Recipient Integrity and Performance Matters, Appendix XII to 2 C.F.R. Part 200;
- i. Award Term related to Trafficking in Persons, 2 C.F.R. Part 175;
- j. Treasury's RESTORE Act Frequently Asked Questions (FAQs) related to the Direct Component program and other program guidance; and,
- k. Any special award conditions included in the award

2. PROHIBITION ON USE OF FUNDS FOR CERTAIN TELECOMMUNICATIONS AND VIDEO SURVEILLANCE SERVICES OR EQUIPMENT

- a. Recipients must comply with 2 C.F.R. § 200.216 with respect to obligations and expenditures of Treasury's RESTORE Act grants funded on or after 8/13/2020. As required by 2 C.F.R. § 200.216, Treasury's RESTORE Act recipients and subrecipients are prohibited from obligating or expending grant funds to procure or obtain covered telecommunications equipment or services; extend or renew a contract to procure or obtain covered telecommunications equipment or services; or enter into a contract (or extend or renew a contract) to procure or obtain covered telecommunications equipment or services.
- b. As described in Public Law 115–232, section 889, covered telecommunicationsequipment or services are defined as follows:
 - (1) Telecommunications equipment produced by Huawei Technologies Company or ZTE Corporation (or any subsidiary or affiliate of such entities);
 - (2) For the purpose of public safety, security of government facilities, physical security surveillance of critical infrastructure, and other national security purposes, video surveillance and telecommunications equipment produced by Hytera Communications Corporation, Hangzhou Hikvision Digital Technology Company, or Dahua Technology Company (or any subsidiary or affiliate of such entities);
 - (3) Telecommunications or video surveillance services provided by such entities or using such equipment; or,
 - (4) Telecommunications or video surveillance equipment or services produced or provided by an entity that the Secretary of Defense, in consultation with the Director of the

National Intelligence or the Director of the Federal Bureau of Investigation, reasonably believes to be an entity owned or controlled by, or otherwise connected to, the government of the People's Republic of China.

- c. c. For the purposes of this section, "covered telecommunications equipment or services" also include systems that use covered telecommunications equipment or services as a substantial or essential component of any system, or as critical technology as part of any system.
- d. Whenever procuring, contracting for, or obtaining telecommunications or video surveillance services or equipment, the recipient must make a good-faith effort to ascertain that none of the equipment or services are from a prohibited source. The recipient must review the list of excluded parties in the System for Award Management (SAM) (<https://www.sam.gov>) for entities excluded from receiving federal awards for "covered telecommunications equipment or services."
- e. The recipient must ensure that the prohibition on covered telecommunications and video surveillance services and equipment flows down to all lower-tier transactions, to include all subawards and contracts.
- f. When the recipient or subrecipient accepts a RESTORE Act grant, it is certifying that it will comply with the prohibition on covered telecommunications equipment and services in this section. The recipient or subrecipient is not required to certify that funds will not be expended on covered telecommunications equipment or services beyond the certification provided upon accepting the grant and those provided upon submitting payment requests and financial reports.
- g. For additional information, see section 889 of Public Law 115-232 and 2 C.F.R. § 200.471.

3. THE FEDERAL GOVERNMENT'S RIGHT TO INSPECT, AUDIT, AND INVESTIGATE

a. Access to Records

- (1) Treasury, Treasury's Office of Inspector General, the Government Accountability Office, or any of their authorized representatives have the right of timely and unrestricted access to any documents, papers or other records, including electronic records, of the recipient, that are pertinent to this Award, in order to perform audits, execute site visits, or for any other official use in accordance with 2 C.F.R. § 200.337. This right also includes timely and reasonable access to the recipient's, personnel for the purpose of interview and discussion related to such documents and the Award in general. This right of access shall continue as long as records are required to be retained.
- (2) If the recipient is authorized to make subawards, the recipient must include in its legal agreement or contract with the subrecipient a requirement that the subrecipient make available to Treasury, Treasury's Office of Inspector General, the Government Accountability Office, or any of their authorized representatives any documents, papers or other records, including electronic records of the subrecipient(s), that are pertinent to this Award, in order to make audits, investigations, examinations, excerpts, transcripts, and copies of such documents. This right also includes timely and reasonable access to the subrecipient's personnel for the purpose of interview and discussion related to such documents. This right of access shall continue as long as records are required to be retained.
- (3) If the recipient is authorized to enter into contracts to complete the approved scope of work, the recipient must include in its contract a requirement that the contractor make available to Treasury, Treasury's Office of Inspector General, the Government Accountability Office, or any of their authorized representatives any documents, papers or other records, including electronic records, of the contractor that are pertinent to this Award, in order to make audits, investigations, examinations, excerpts, transcripts, and

copies of such documents. This right also includes timely and reasonable access to the contractor's personnel for the purpose of interview and discussion related to such documents. This right of access shall continue as long as records are retained.

b. ACCESS TO THE RECIPIENTS, SUBRECIPIENT'S, AND CONTRACTOR'S SITES

- (1) The Treasury, Treasury's Office of Inspector General, and the Government Accountability Office shall have the right during normal business hours to conduct announced and unannounced onsite and offsite physical visits of recipients', their subrecipients', and contractors' offices and project sites corresponding to the duration of their records retention obligation for this Award.

4. NON-DISCRIMINATION REQUIREMENTS

No person in the United States shall, on the ground of race, color, national origin, handicap, age, religion, or sex, be excluded from participation in, be denied the benefits of, or be subject to discrimination under any program or activity receiving federal financial assistance. The recipient is required to comply with all non-discrimination requirements summarized in this section, and to ensure that all subawards and contracts contain these nondiscrimination requirements.

a. Statutory Provisions

- (1) Title VI of the Civil Rights Act of 1964 (42 U.S.C. §§ 2000d et seq.) prohibits discrimination on the grounds of race, color, or national origin under programs or activities receiving federal financial assistance;
- (2) Title IX of the Education Amendments of 1972 (20 U.S.C. §§ 1681 et seq.) prohibits discrimination on the basis of sex under federally assisted education programs or activities;
- (3) Section 504 of the Rehabilitation Act of 1973, as amended (29 U.S.C. § 794) prohibits discrimination on the basis of handicap under any program or activity receiving or benefitting from federal assistance;
- (4) The Age Discrimination Act of 1975, as amended (42 U.S.C. §§ 6101 et seq.), prohibits discrimination on the basis of age in programs or activities receiving federal financial assistance;
- (5) Title II of the Americans with Disabilities Act of 1990, as amended (42 U.S.C. §§ 12101 et seq.) "ADA"), including the ADA Amendments Act of 2008 (Public Law 110-325), ("ADAAA"), prohibits discrimination on the basis of disability under programs, activities, and services provided or made available by state and local governments or instrumentalities or agencies thereto, as well as public or private entities that provide public transportation; and,
- (6) Any other applicable non-discrimination law(s).

b. Regulatory Provisions

- (1) Treasury's Title VI regulations, 31 C.F.R. Part 22, implement Title VI of the Civil Rights Act of 1964, as amended (42 U.S.C. §§ 2000d, et seq.) which prohibits discrimination on the grounds of race, color, or national origin under programs or activities receiving federal financial assistance;
- (2) Treasury's Title IX regulations, 31 C.F.R. Part 28, implement Title IX of the Education Amendments of 1972 (20 U.S.C. §§ 1681 et seq.) which prohibits discrimination on the basis of sex under federally-assisted education programs or activities;
- (3) Treasury's Age Discrimination regulations, 31 C.F.R. Part 23, implement the Age Discrimination Act of 1975, which prohibits discrimination on the basis of age in programs and activities receiving federal financial assistance.

c. Executive Orders

- (1) Parts II and III of EO 11246 (30 Fed. Reg. 12319, 1965), "Equal Employment Opportunity," as amended by EO 11375 (32 Fed. Reg. 14303, 1967) and 12086 (43 Fed. Reg. 46501, 1978), require federally assisted construction contracts to include the nondiscrimination provisions of §§ 202 and 203 of EO 11246 and Department of Labor regulations implementing EO 11246 (41 C.F.R. § 60-1.4(b), 1991).
- (2) EO 13166 (August 11, 2000), "Improving Access to Services for Persons With Limited English Proficiency," requires federal agencies to examine the services provided, identify any need for services to those with limited English proficiency (LEP), and develop and implement a system to provide those services so LEP persons can have meaningful access to them.

d. Title VII Exemption for Religious Organizations

Generally, Title VII of the Civil Rights Act of 1964, 42 U.S.C. §§ 2000e et seq., provides that it shall be an unlawful employment practice for an employer to discharge any individual or otherwise to discriminate against an individual with respect to compensation, terms, conditions, or privileges of employment because of such individual's race, color, religion, sex, or national origin. However, Title VII, 42 U.S.C. § 2000e-1(a), expressly exempts from the prohibition against discrimination on the basis of religion, a religious corporation, association, educational institution, or society with respect to the employment of individuals of a particular religion to perform work connected with the carrying on by such corporation, association, educational institution, or society of its activities.

e. Protections for Whistleblowers

In accordance with 41 U.S.C. § 4712, neither the recipient nor any of its subrecipients, contractors (vendors), or subcontractors may discharge, demote, or otherwise discriminate against an employee as a reprisal for disclosing information to a person or entity listed below that the employee reasonably believes is evidence of gross mismanagement of a federal contract or grant, a gross waste of federal funds, an abuse of authority relating to a federal contract or grant, a substantial and specific danger to public health or safety, or a violation of law, rule, or regulation related to a federal contract (including the competition for or negotiation of a contract) or grant.

The list of persons and entities referenced in the paragraph above includes the following:

- (1) A Member of Congress or a representative of a committee of Congress;
- (2) An Inspector General;
- (3) The Government Accountability Office;
- (4) A Treasury employee responsible for contract or grant oversight or management;
- (5) An authorized official of the Department of Justice or other law enforcement agency;
- (6) f. A court or grand jury; and/or,
- (7) g. A management official or other employee of the recipient, subrecipient, vendor, contractor (vendor), or subcontractor who has the responsibility to investigate, discover, or address misconduct.

Recipients, subrecipients, and contractors shall inform its employees in writing of the rights and remedies provided under this section, in the predominant native language of the workforce.

5. EQUAL OPPORTUNITY CLAUSE

Pursuant to 41 C.F.R. § 60-1.4(b), federally-assisted construction contracts, for construction which is not exempt from the requirements of the equal opportunity clause. 41 C.F.R. Part 60-1—Obligations of Contractors and Subcontractors, the recipient hereby agrees that it will incorporate or cause to be incorporated into any contract for construction work, or modification thereof, as defined in the regulations of the Secretary of Labor at 41 C.F.R. Chapter 60, which is paid for in whole or in part with funds obtained from the federal government or borrowed on the credit of the federal government pursuant to a grant,

contract, loan, insurance, or guarantee, or undertaken pursuant to any federal program involving such grant, contract, loan, insurance, or guarantee, the following equal opportunity clause: See Appendix V for the full text of 41 C.F.R. § 60-1.4.

6. CONTRACT CLAUSES REQUIRED FOR CONTRACTS SUBJECT TO THE REQUIREMENTS OF THE CONTRACT WORK HOURS AND SAFETY STANDARDS ACT

- a. Overtime requirements. No contractor or subcontractor contracting for any part of the contract work which may require or involve the employment of laborers or mechanics shall require or permit any such laborer or mechanic in any workweek in which he or she is employed on such work to work in excess of forty hours in such workweek unless such laborer or mechanic receives compensation at a rate not less than one and one half times the basic rate of pay for all hours worked in excess of forty hours in such workweek.
- b. (2) Violation; liability for unpaid wages; liquidated damages. In the event of any violation of the clause set forth in paragraph 1 of 29 C.F.R. § 5.5(b), the contractor and any subcontractor responsible therefor shall be liable for the unpaid wages. In addition, such contractor and subcontractor shall be liable to the United States (in the case of work done under contract for the District of Columbia or a territory, to such District or to such territory), for liquidated damages. Such liquidated damages shall be computed with respect to each individual laborer or mechanic, including watchmen and guards, employed in violation of the clause set forth in paragraph 1 of 29 C.F.R. § 5.5(b), in the sum of \$27 for each calendar day on which such individual was required or permitted to work in excess of the standard workweek of forty hours without payment of the overtime wages required by the clause set forth in paragraph 1 of 29 C.F.R. § 5.5(b).
- c. (3) Withholding for unpaid wages and liquidated damages. The Department of Treasury or recipient shall upon its own action or upon written request of an authorized representative of the Department of Labor withhold or cause to be withheld, from any moneys payable on account of work performed by the contractor or subcontractor under any such contract or any other Federal contract with the same prime contractor, or any other federally-assisted contract subject to the Contract Work Hours and Safety Standards Act, which is held by the same prime contractor, such sums as may be determined to be necessary to satisfy any liabilities of such contractor or subcontractor for unpaid wages and liquidated damages as provided in the clause set forth in paragraph 2 of 29 C.F.R. § 5.5(b).
- d. (4) Subcontracts. The contractor or subcontractor shall insert in any subcontracts the clauses set forth in paragraph 1 through 4 of 29 C.F.R. § 5.5(b) and also a clause requiring the subcontractors to include these clauses in any lower-tier subcontracts. The prime contractor shall be responsible for compliance by any subcontractor or lower-tier subcontractor with the clauses set forth in paragraph 1 through 4 of 29 C.F.R. § 5.5(b)

7. EQUAL OPPORTUNITY CLAUSE 41 C.F.R. § 60-1.4

During the performance of this contract, the contractor agrees as follows:

- a. The contractor will not discriminate against any employee or applicant for employment because of race, color, religion, sex, sexual orientation, gender identity, or national origin. The contractor will take affirmative action to ensure that applicants are employed, and that employees are treated during employment without regard to their race, color, religion, sex, sexual orientation, gender identity, or national origin. Such action shall include, but not be limited to the following: Employment, upgrading, demotion, or transfer; recruitment or recruitment advertising; layoff or termination; rates of pay or other forms of compensation; and selection for training, including apprenticeship. The contractor agrees to post in conspicuous places, available to employees and

applicants for employment, notices to be provided setting forth the provisions of this nondiscrimination clause.

- b. The contractor will, in all solicitations or advertisements for employees placed by or on behalf of the contractor, state that all qualified applicants will receive consideration for employment without regard to race, color, religion, sex, sexual orientation, gender identity, or national origin.
- c. 3) The contractor will not discharge or in any other manner discriminate against any employee or applicant for employment because such employee or applicant has inquired about, discussed, or disclosed the compensation of the employee or applicant or another employee or applicant. This provision shall not apply to instances in which an employee who has access to the compensation information of other employees or applicants as a part of such employee's essential job functions discloses the compensation of such other employees or applicants to individuals who do not otherwise have access to such information, unless such disclosure is in response to a formal complaint or charge, in furtherance of an investigation, proceeding, hearing, or action, including an investigation conducted by the employer, or is consistent with the contractor's legal duty to furnish information.
- d. The contractor will send to each labor union or representative of workers with which he has a collective bargaining agreement or other contract or understanding, a notice to be provided advising the said labor union or workers' representatives of the contractor's commitments under this section, and shall post copies of the notice in conspicuous places available to employees and applicants for employment.
- e. The contractor will comply with all provisions of Executive Order 11246 of September 24, 1965, and of the rules, regulations, and relevant orders of the Secretary of Labor.
- f. The contractor will furnish all information and reports required by Executive Order 11246 of September 24, 1965, and by rules, regulations, and orders of the Secretary of Labor, or pursuant thereto, and will permit access to his books, records, and accounts by the administering agency and the Secretary of Labor for purposes of investigation to ascertain compliance with such rules, regulations, and orders.
- g. In the event of the contractor's noncompliance with the nondiscrimination clauses of this contract or with any of the said rules, regulations, or orders, this contract may be canceled, terminated, or suspended in whole or in part and the contractor may be declared ineligible for further Government contracts or federally assisted construction contracts in accordance with procedures authorized in Executive Order 11246 of September 24, 1965, and such other sanctions may be imposed and remedies invoked as provided in Executive Order 11246 of September 24, 1965, or by rule, regulation, or order of the Secretary of Labor, or as otherwise provided by law.
- h. The contractor will include the portion of the sentence immediately preceding paragraph (1) and the provisions of paragraphs (1) through (8) in every subcontract or purchase order unless exempted by rules, regulations, or orders of the Secretary of Labor issued pursuant to section 204 of Executive Order 11246 of September 24, 1965, so that such provisions will be binding upon each subcontractor or vendor. The contractor will take such action with respect to any subcontract or purchase order as the administering agency may direct as a means of enforcing such provisions, including sanctions for noncompliance:
Provided, however, that in the event a contractor becomes involved in, or is threatened with, litigation with a subcontractor or vendor as a result of such direction by the administering agency, the contractor may request the United States to enter into such litigation to protect the interests of the United States.

8. DEBARMENT AND SUSPENSION

- a. This contract is a covered transaction for purposes of 2 C.F.R. pt. 180 and 2 C.F.R. pt. 3000. As such the contractor is required to verify that none of the contractor, its principals (defined at 2 C.F.R. § 180.995), or its affiliates (defined at 2 C.F.R. § 180.905) are excluded (defined at 2 C.F.R. § 180.940) or disqualified (defined at 2 C.F.R. § 180.935).
- b. The contractor must comply with 2 C.F.R. pt. 180, subpart C and 2 C.F.R. pt. 3000, subpart C and must include a requirement to comply with these regulations in any lower tier covered transaction it enters into.
- c. This certification is a material representation of fact relied upon by Hernando County. If it is later determined that the contractor did not comply with 2 C.F.R. pt. 180, subpart C and 2 C.F.R. pt. 3000, subpart C, in addition to remedies available to Hernando County, the Federal Government may pursue available remedies, including but not limited to suspension and/or debarment.
- d. The bidder or proposer agrees to comply with the requirements of 2 C.F.R. pt. 180, subpart C and 2 C.F.R. pt. 3000, subpart C while this offer is valid and throughout the period of any contract that may arise from this offer. The bidder or proposer further agrees to include a provision requiring such compliance in its lower tier covered transactions.

9. DOMESTIC PREFERENCE FOR PROCUREMENTS

The Contractor should, to the greatest extent practicable and consistent with law, provide a preference for the purchase, acquisition, or use of goods, products, or materials produced in the United States. This includes, but is not limited to, iron, aluminum, steel, cement, and other manufactured products. or purposes of this clause:

- a. Produced in the United States means, for iron and steel products, that all manufacturing processes, from the initial melting stage through the application of coatings, occurred in the United States.”
- b. See 2 C.F.R. § 200.322 for definitions of “manufactured products” and “produced in the United States.” This requirement must be included in all subawards including all contracts and purchase orders for work or products under this award pursuant to 2 C.F.R. § 200.322 and Executive Order 14005 Ensuring the Future is Made in All of America by All of America’s Worker (January 25, 2021). For infrastructure projects, recipients must comply with the Buy America preference set forth in 2 C.F.R. Part 184.

10. PROGRAM FRAUD AND FALSE OR FRAUDULENT STATEMENTS OR RELATED ACTS

The contractor acknowledges that 31 U.S.C. Chap. 38 (Administrative Remedies for False Claims and Statements) applies to the contractor’s actions pertaining to this contract.

11. TERMINATION FOR CAUSE AND CONVENIENCE

- a. Termination for Convenience (General Provision) (See also 13.2)
 - (1) Hernando County may terminate this contract, in whole or in part, at any time by written notice to the Contractor when it is in the Government’s best interest. The Contractor shall be paid its costs, including contract close-out costs, and profit on work performed up to the time of termination. The Contractor shall promptly submit its termination claim to Hernando County to be paid the Contractor. If the Contractor has any property in its possession belonging to Hernando County, the Contractor will account for the same, and dispose of it in the manner Hernando County directs.
- b. Termination for Default [Breach or Cause] (General Provision) (See also 13.1)
 - (1) If the Contractor does not deliver supplies in accordance with the contract delivery schedule, or, if the contract is for services, the Contractor fails to perform in the manner called for in the contract, or if the Contractor fails to comply with any other provisions of the contract, Hernando County may terminate this contract for default.

Termination shall be effected by serving a notice of termination on the contractor setting forth the manner in which the Contractor is in default. The contractor will only be paid the contract price for supplies delivered and accepted, or services performed in accordance with the manner of performance set forth in the contract.

- (2) If it is later determined by Hernando County that the Contractor had an excusable reason for not performing, such as a strike, fire, or flood, events which are not the fault of or are beyond the control of the Contractor, Hernando County, after setting up a new delivery of performance schedule, may allow the Contractor to continue work, or treat the termination as a termination for convenience.

c. Opportunity to Cure (General Provision)

- (1) Hernando County in its sole discretion may, in the case of a termination for breach or default, allow the Contractor ten (10) days in which to cure the defect. In such case, the notice of termination will state the time period in which cure is permitted and other appropriate conditions.
- (2) If Contractor fails to remedy to Hernando County's satisfaction the breach or default of any of the terms, covenants, or conditions of this Contract within ten (10) days after receipt by Contractor of written notice from Hernando County setting forth the nature of said breach or default, Hernando County shall have the right to terminate the Contract without any further obligation to Contractor. Any such termination for default shall not in any way operate to preclude Hernando County from also pursuing all available remedies against Contractor and its sureties for said breach or default.

d. Waiver of Remedies for any Breach


- (1) In the event that Hernando County elects to waive its remedies for any breach by Contractor of any covenant, term or condition of this Contract, such waiver by Hernando County shall not limit Hernando County's remedies for any succeeding breach of that or of any other term, covenant, or condition of this Contract.

12. BYRD ANTI-LOBBYING AMENDMENT 31 U.S.C. § 1352 (as amended)

- a. Contractors who apply or bid for an award of \$100,000 or more shall file the required certification. Each tier certifies to the tier above that it will not and has not used Federal appropriated funds to pay any person or organization for influencing or attempting to influence an officer or employee of any agency, a Member of Congress, officer or employee of Congress, or an employee of a Member of Congress in connection with obtaining any Federal contract, grant, or any other award covered by 31 U.S.C. § 1352. Each tier shall also disclose any lobbying with non-Federal funds that takes place in connection with obtaining any Federal award. Such disclosures are forwarded from tier to tier up to the recipient who in turn will forward the certification(s) to the awarding agency.

DO NOT ADD BELOW

By signing my name below, I certify that I have read the above information. My signature also certifies my understanding and agreement with the above terms and conditions.

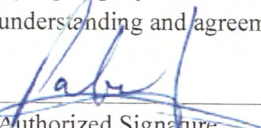

Authorized Signature

12/11/2025
Date

Patrick Gant


Name (Printed)

Convicted or Discriminatory Vendor List Statement

Those who have been placed on the convicted vendor list following a conviction for a public entity crime or on the discriminatory vendor list may not submit a bid on the contract to provide any goods or services to a public entity, may not submit a bid on a contract with a public entity for construction or repair of a public building or public work, may not submit bids on leases of real property to a public entity, may not be awarded or perform work as a contractor, supplier, subcontractor, or consultant under a contract with a public entity, and may not transact business with any public entity in excess of \$25,000.00 for a period of 36 months from the date of being placed on the convicted vendor list or on the discriminatory vendor list.

CERTIFICATION REGARDING DEBARMENT, SUSPENSION, INELIGIBILITY AND VOLUNTARY EXCLUSION

It is certified that neither the below identified firm nor its principals are presently suspended, proposed for debarment, declared ineligible, or voluntarily excluded from participation in this transaction by any federal department or agency.

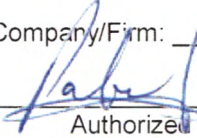Name of Company/Firm: Titan, Consultants & Engineers, LLC.
By:  Date: 12/11/2025
Authorized Signature
Title: Managing Member

Instructions for Certification

1. Certifies the company/firm are not presently debarred, suspended, proposed for debarment, declared ineligible, or voluntarily excluded from covered transactions by the federal department or agency;
2. have not within a five-year period preceding this proposal been convicted of or had a civil judgment rendered against them for fraud or a criminal offense in connection with obtaining, attempting to obtain, or performing a public (federal, state or local) transaction or contract under public transaction; violation of federal or state antitrust statutes or commission of embezzlement, theft, forgery, bribery, falsification or destruction of records, making false statements, or receiving stolen property;
3. are not presently indicated or otherwise criminally or civilly charged by a governmental entity (federal, state or local) with commission of any offenses enumerated in this document; and
4. have not within five-year period preceding this Agreement had one or more public transactions (federal, state or local) terminated for cause or default.

If the above is unable to certify to any of the statements in this certification, then the company/firm shall attach an explanation to this agreement.

GOOD FAITH EFFORTS

The County is committed to supplier diversity in the performance of all contracts associated with Federal and State funding projects. The County requires the Bidder/Contractor to make good faith efforts to encourage the participation of minority owned and woman owned and small business enterprises in accordance with applicable laws.

The Bidder/Contractor is required to submit documentation upon request to the County to reflect the affirmative action steps taken to utilize minority owned and women owned and small business enterprises in the work and the intended use of these companies in the work.

The Bidder/Contractor is required to include in their bid documentation that the Bidder has carried out these affirmative steps for Disadvantaged, Minority and Disabled Veterans Business Enterprise participation as follows:

- 1) Included qualified Disadvantaged, Minority and Disabled Veterans Business Enterprise on solicitation lists.
- 2) Solicited Disadvantaged, Minority and Disabled Veterans Business Enterprise whenever they are potential sources.
- 3) Divided total requirements, when economically feasible, into small tasks or quantities to permit maximum participation by Disadvantaged, Minority and Disabled Veterans Business Enterprise.
- 4) Where feasible, established delivery schedules which will encourage participation by Disadvantaged, Minority and Disabled Veterans Business Enterprise.

The following websites are provided to assist Bidder/Contractor with Affirmative steps.

i. U.S. Small Business Administration

<http://dsbs.sba.gov/dsbs/>

ii. Florida Department of Transportation, Equal Opportunity Office

<http://www.dot.state.fl.us/equalopportunityoffice/>


iii. <http://www3b.dot.state.fl.us/EqualOpportunityOfficeBusinessDirectory/>

iv. Florida Office of Supplier Diversity

https://www.dms.myflorida.com/agency_administration/office_of_supplier_diversity_osd

Bidder/Contractor will be responsible for participating in these affirmative steps and providing documentation to that effect. County will be responsible to verify/certify it has obtained and reviewed documentation from the apparent lowest, responsive, responsible bidder demonstrating a good faith effort to facilitate Disadvantaged, Minority and Disabled Veterans Business Enterprise participation in this contract.

By signing my name below, I certify that I have read the above information. My signature also certifies my understanding and agreement with the above terms and conditions.

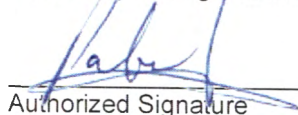
Authorized Signature


12/11/2025
Date

Patrick Gant
Name (Printed)

DISCLOSURE OF LOBBYING ACTIVITIES

Complete this form to disclose lobbying activities pursuant to 31 U.S.C.1352

OMB Number: 4040-0013
Expiration Date: 06/30/2028

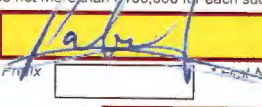1. * Type of Federal Action: ☐ a. contract ☒ b. grant ☐ c. cooperative agreement ☐ d. loan ☐ e. loan guarantee ☐ f. loan insurance	2. * Status of Federal Action: ☐ a. bid/offer/application ☒ b. initial award ☐ c. post-award	3. * Report Type: ☒ a. initial filing ☐ b. material change
4. Name and Address of Reporting Entity: ☒ Prime ☐ SubAwardee * Name: Titan, Consultants & Engineers, LLC. * Street 1: 4700 Millenia Blvd., Ste 175 Street 2: _____ * City: Orlando State: FL Zip: 32839 Congressional District, if known: _____		
5. If Reporting Entity in No.4 is Subawardee, Enter Name and Address of Prime: 		
6. * Federal Department/Agency: _____	7. * Federal Program Name/Description: _____ Assistance Listing Number, if applicable: _____	
8. Federal Action Number, if known: _____	9. Award Amount, if known: \$ _____	
10. a. Name and Address of Lobbying Registrant: Prefix: _____ * First Name: N/A Middle Name: _____ * Last Name: N/A Suffix: _____ * Street 1: _____ Street 2: _____ * City: _____ State: _____ Zip: _____		
b. Individual Performing Services (including address if different from No. 10a) Prefix: _____ * First Name: N/A Middle Name: _____ * Last Name: N/A Suffix: _____ * Street 1: _____ Street 2: _____ * City: _____ State: _____ Zip: _____		
11. Information requested through this form is authorized by title 31 U.S.C. section 1352. This disclosure of lobbying activities is a material representation of fact upon which reliance was placed by the tier above when the transaction was made or entered into. This disclosure is required pursuant to 31 U.S.C. 1352. This information will be reported to the Congress semi-annually and will be available for public inspection. Any person who fails to file the required disclosure shall be subject to a civil penalty of not less than \$10,000 and not more than \$100,000 for each such failure. * Signature:  * Name: Prefix: _____ * First Name: Patrick Middle Name: _____ * Last Name: Gant Suffix: _____ Title: _____ Telephone No.: _____ Date: 12/11/2025		
Federal Use Only:		Authorized for Local Reproduction Standard Form - LLL (Rev. 7-97)

CERTIFICATION REGARDING LOBBYING

Certification for Contracts, Grants, Loans, and Cooperative Agreements

The undersigned certifies, to the best of his or her knowledge and belief, that:

(1) No Federal appropriated funds have been paid or will be paid, by or on behalf of the undersigned, to any person for influencing or attempting to influence an officer or employee of an agency, a Member of Congress, an officer or employee of Congress, or an employee of a Member of Congress in connection with the awarding of any Federal contract, the making of any Federal grant, the making of any Federal loan, the entering into of any cooperative agreement, and the extension, continuation, renewal, amendment, or modification of any Federal contract, grant, loan, or cooperative agreement.

(2) If any funds other than Federal appropriated funds have been paid or will be paid to any person for influencing or attempting to influence an officer or employee of any agency, a Member of Congress, an officer or employee of Congress, or an employee of a Member of Congress in connection with this Federal contract, grant, loan, or cooperative agreement, the undersigned shall complete and submit Standard Form-LLL, "Disclosure of Lobbying Activities," in accordance with its instructions.

(3) The undersigned shall require that the language of this certification be included in the award documents for all subawards at all tiers (including subcontracts, subgrants, and contracts under grants, loans, and cooperative agreements) and that all subrecipients shall certify and disclose accordingly. This certification is a material representation of fact upon which reliance was placed when this transaction was made or entered into. Submission of this certification is a prerequisite for making or entering into this transaction imposed by section 1352, title 31, U.S. Code. Any person who fails to file the required certification shall be subject to a civil penalty of not less than \$10,000 and not more than \$100,000 for each such failure.

Statement for Loan Guarantees and Loan Insurance

The undersigned states, to the best of his or her knowledge and belief, that:

If any funds have been paid or will be paid to any person for influencing or attempting to influence an officer or employee of any agency, a Member of Congress, an officer or employee of Congress, or an employee of a Member of Congress in connection with this commitment providing for the United States to insure or guarantee a loan, the undersigned shall complete and submit Standard Form-LLL, "Disclosure of Lobbying Activities," in accordance with its instructions. Submission of this statement is a prerequisite for making or entering into this transaction imposed by section 1352, title 31, U.S. Code. Any person who fails to file the required statement shall be subject to a civil penalty of not less than \$10,000 and not more than \$100,000 for each such failure.


* APPLICANT'S ORGANIZATION

Titan, Consultants & Engineers, LLC.

* PRINTED NAME AND TITLE OF AUTHORIZED REPRESENTATIVE

Prefix: * First Name: Patrick Middle Name:
* Last Name: Gant Suffix:
* Title: Managing Member

* SIGNATURE:

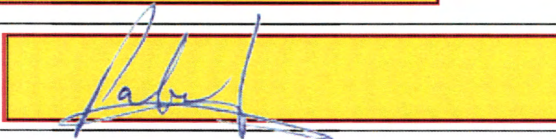

* DATE: 12/11/2025



BOARD OF COUNTY COMMISSIONERS

15470 FLIGHT PATH DRIVE BROOKSVILLE, FLORIDA 34604
P 352.754.4002 F 352.754.4477 W www.HernandoCounty.us

April 14, 2026

Nada Mohamed
Award Program Analyst
Office of Gulf Coast Restoration
Department of Treasury

RE: Linda Pederson Park Improvements Project

Dear Ms. Mohamed,

Hernando County is committed to completing the Linda Pederson Park Improvements Project and has approved a contract that will be paid with County (local) funds to complete the final phase of the project including completion of the boardwalk and associated work. The contract is with TITIAN, Consultants & Engineers, LLC. in the amount of \$222,976.00.

Thank you,

A handwritten signature in blue ink, which appears to read "Jerry Campbell", is written over the typed name.

Jerry Campbell, Chairman
Board of County Commissioners
Hernando County, FL