


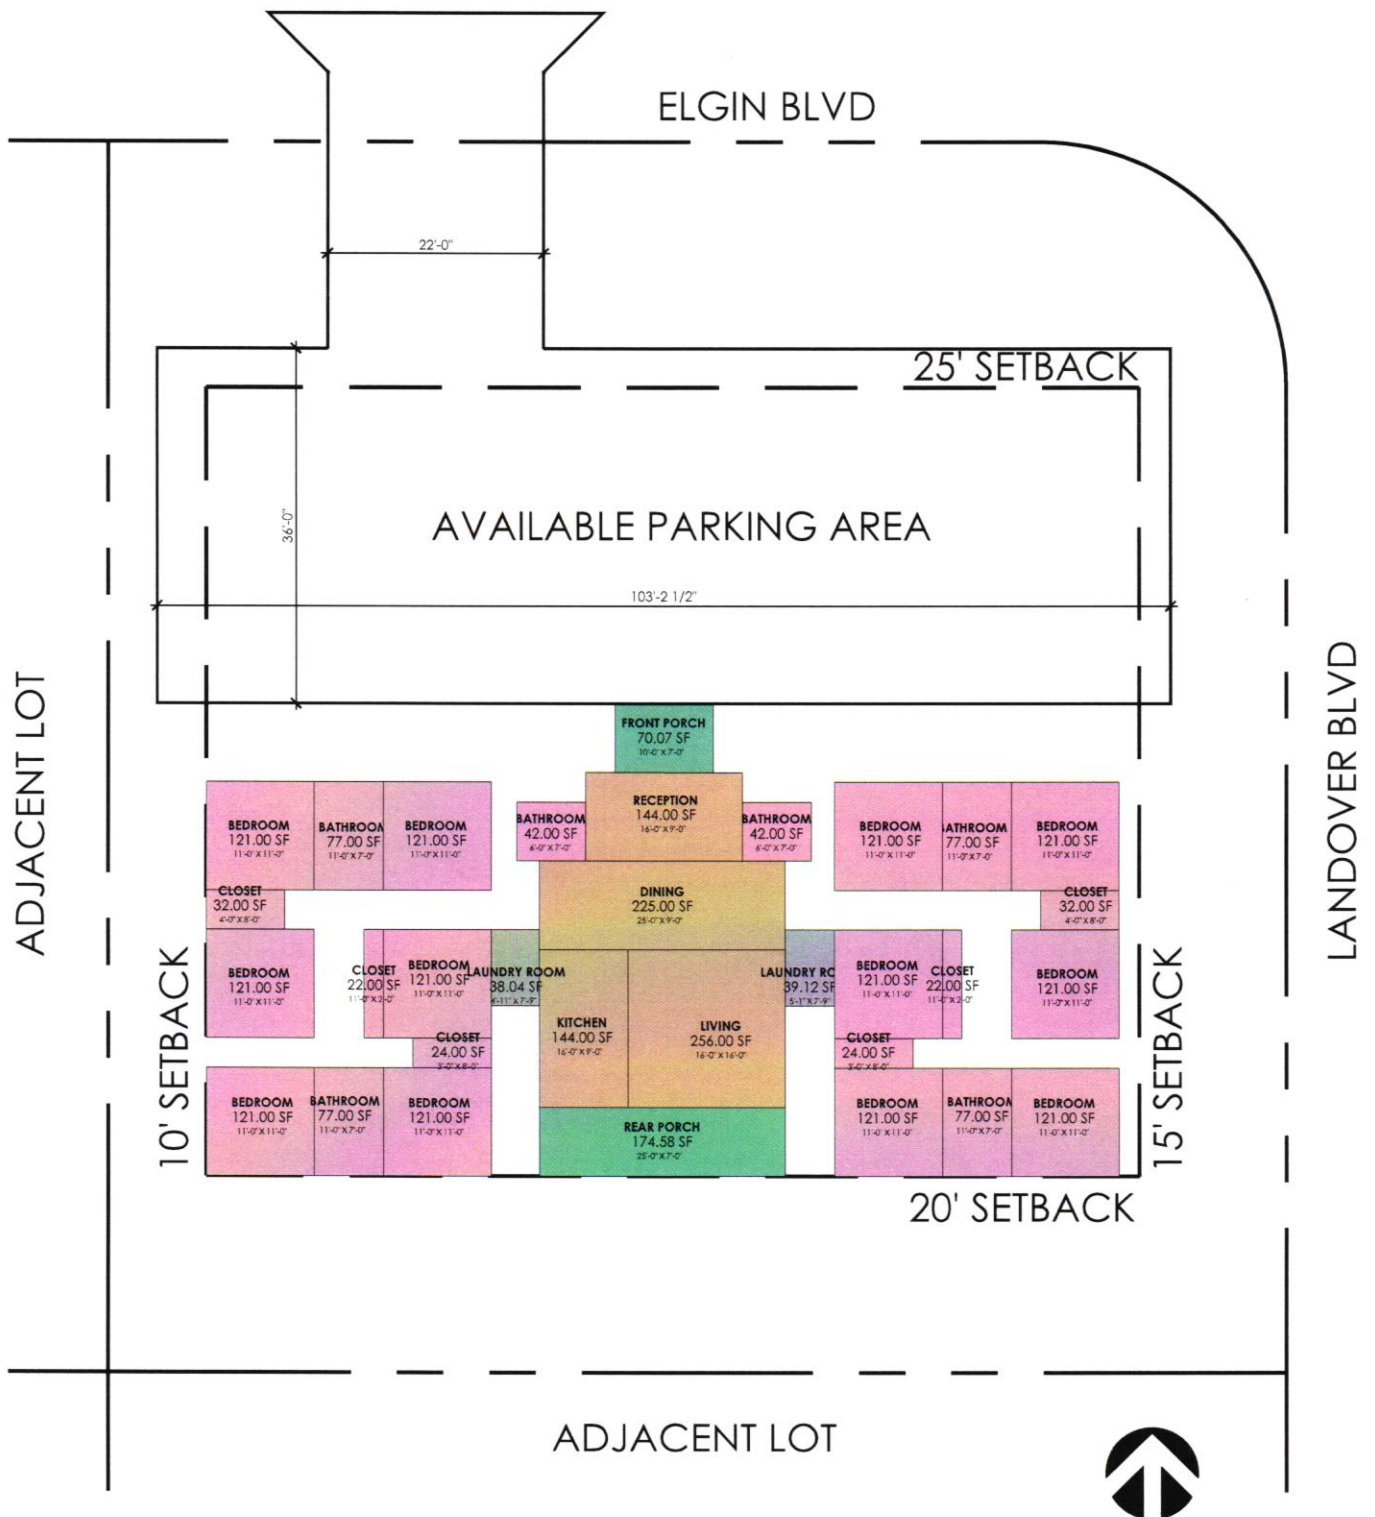

Note | Reference : Schematic Document Not for Construction

SKILL ARCHITECTURE

Carlos ALF

Date : 03.19.2024

Scale : N.T.S.

Basic Site Plan

v1