


0 200' 400' N  
SCALE: 1" = 200'

This is a conceptual site plan and is subject to rezoning, final design, survey, environmental analysis, engineering, permitting and governmental approval. Site layout, product type and density are subject to change.

03/28/2024	Initial Submittal
Date	Revision

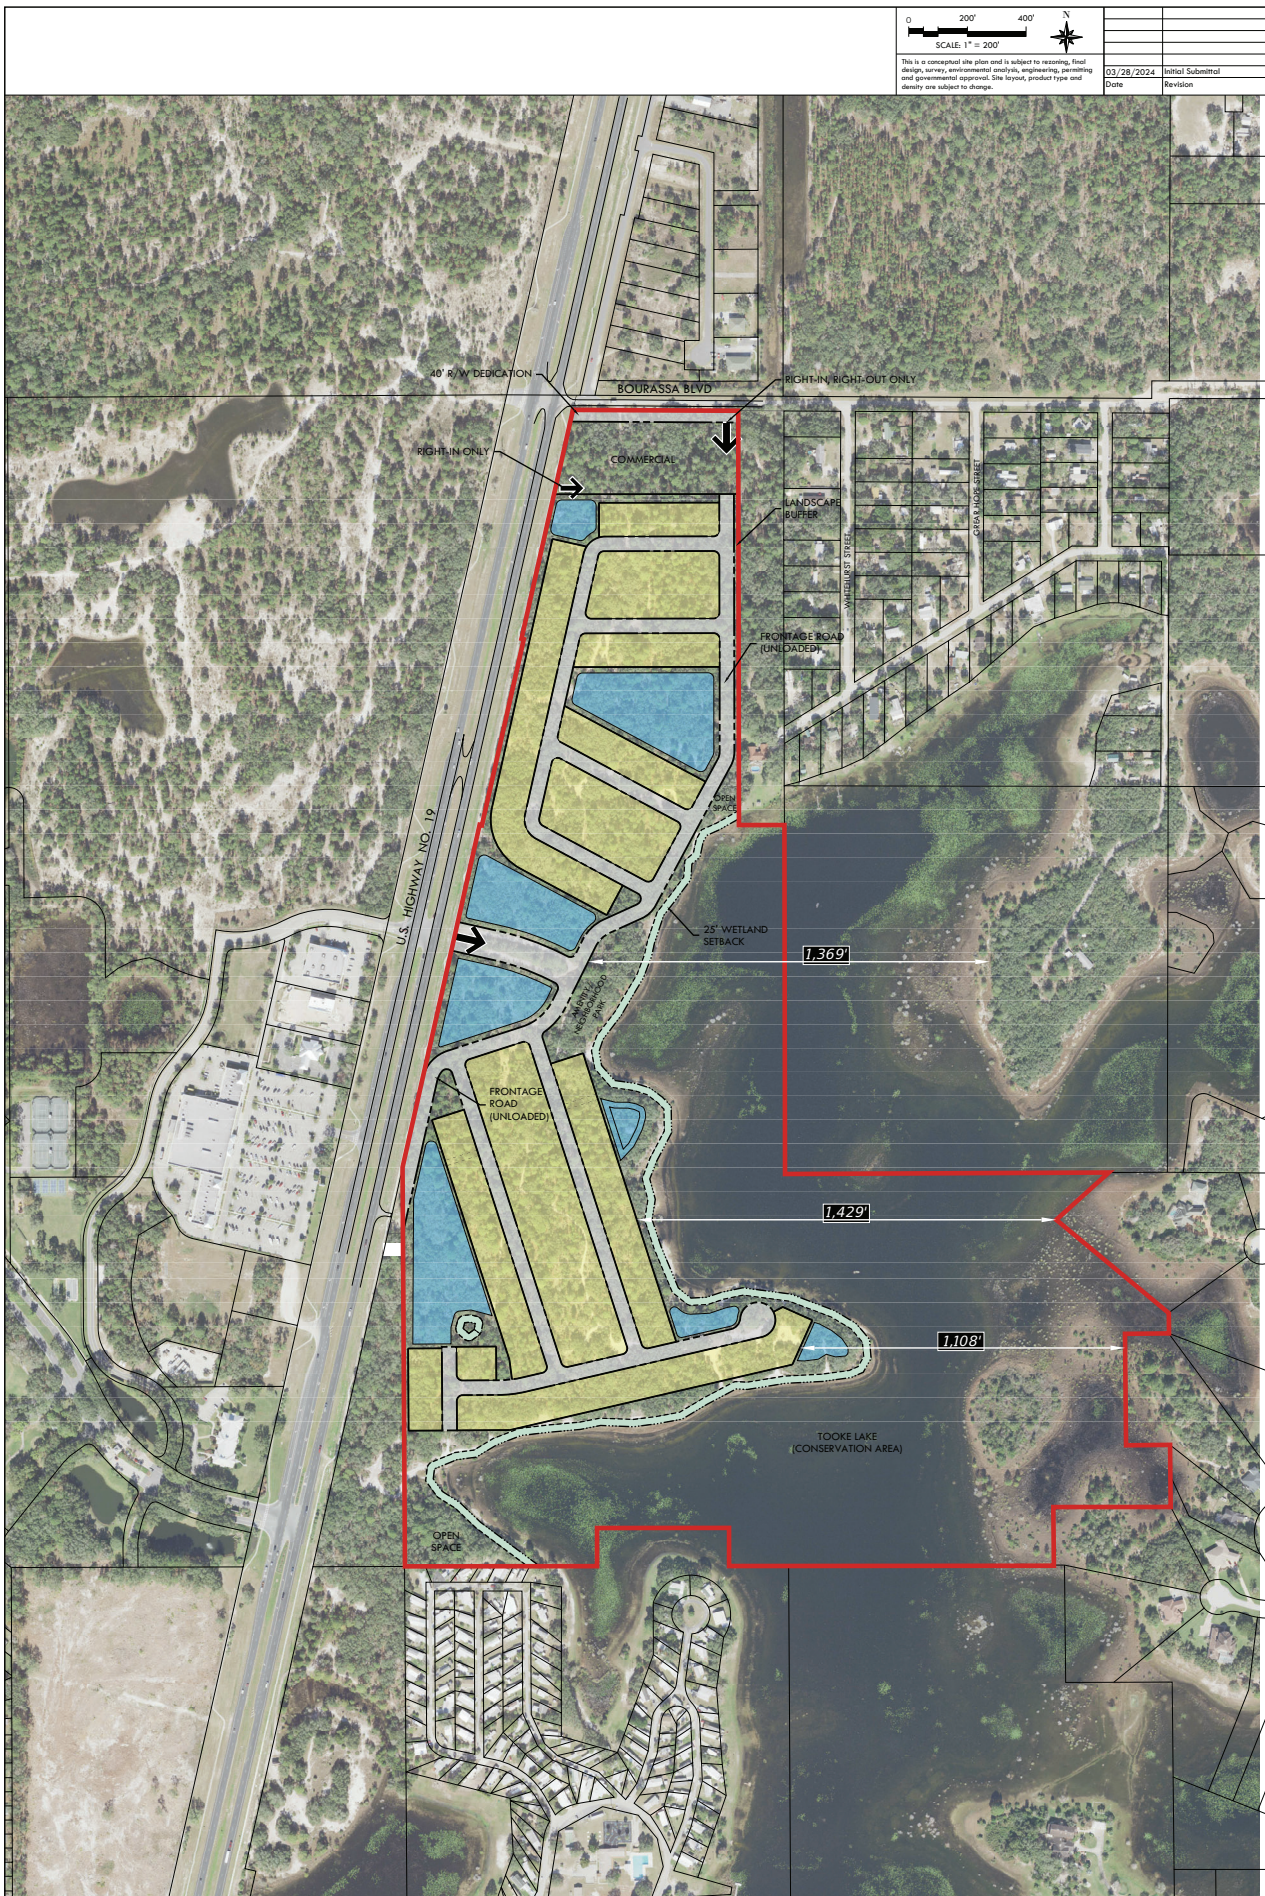

CRYSTAL WATERS  
ADJACENT NEIGHBOR EXHIBIT

File Path: P:\Crystal Waters\Adjacent Neighbor Exhibit\Adjacent Neighbor Exhibit Plan.dwg