


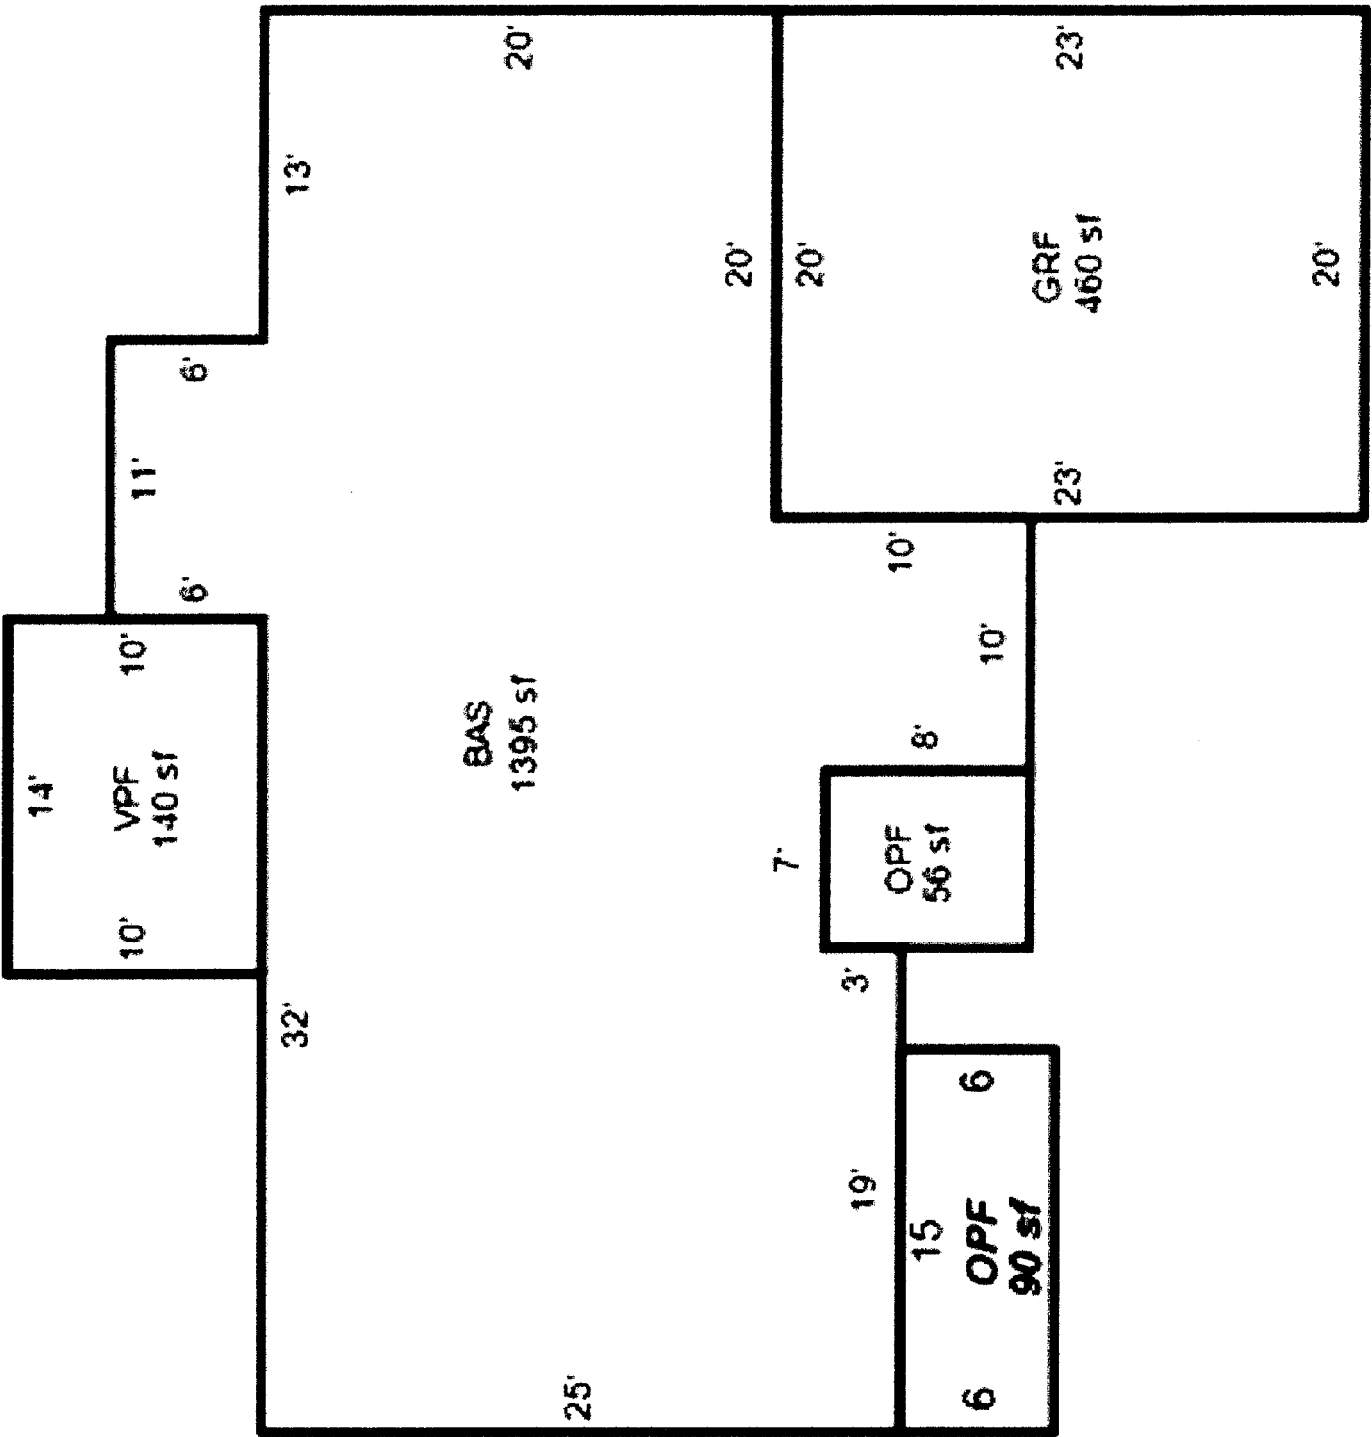

SITE PLAN


4336 Odin St

Spring Hill, FL 34609

Parcel ID: R32-323-17-5160-1038-0010

Lot area: 0.30 Acres

Paper Size: 8.5"x11"

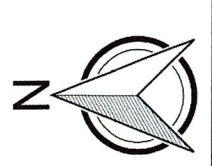

scale 1"=40'



Disclaimer

This is not a Legal Survey, nor is it intended to be or replace one.
These measurements are approximate and are for illustrative purposes only.
This work product represents only generalized location of features, objects or boundaries and should not be relied upon as being legally authoritative or as indicating the location of any feature, objects or boundary.