



SCALE: 1" = 30'

ALTERNATE KEY: 1563196

SITE ADDRESS: 12321 ESTER ROAD


FLOOD ZONE:
X PER FIRM 12053C0159D, DATED 2/2/2012

OWNER:
VINCENT SHOP
13231 ESTER DRIVE
BROOKSVILLE, FL 34613

ZONING: AR-2

YARD REQUIREMENTS:

	PRIMARY	ACCESSORY
FRONT	50	50
SIDE	10	5
REAR	35	5

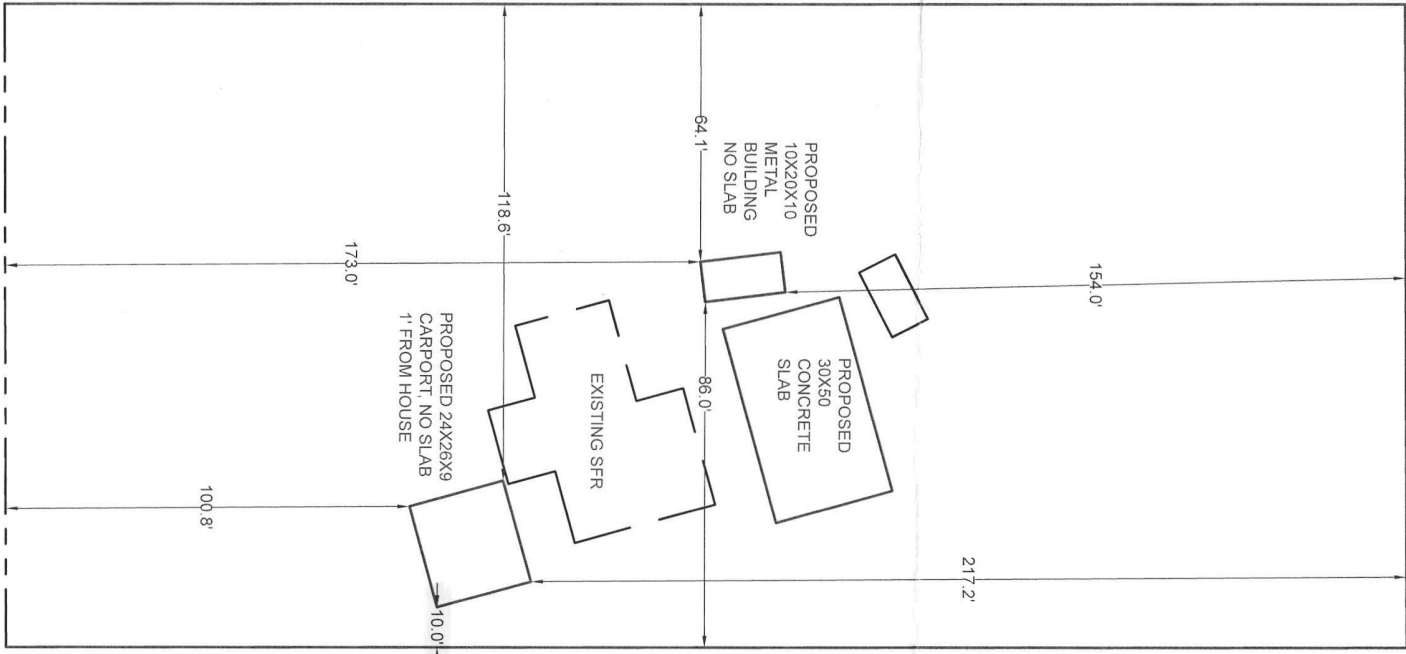

1453528

Esther Dr.

Revise to 5'-Property goes @ an angle

SITE PLAN