



*HERNANDO COUNTY
BOARD OF COUNTY COMMISSIONERS
DEPARTMENT OF PUBLIC WORKS*

*CONCEPT PLANS FOR
MARINER BOULEVARD FROM LANDOVER BLVD.
TO ELGIN BLVD. PROJECT*



PROJECT LOCATION

PROJECT LOCATION MAP
NOT TO SCALE

SHEET LIST TABLE

- C-01 COVER SHEET
- C-02 OVERALL KEY MAP
- C-03 SITE PLAN (1)
- C-04 SITE PLAN (2)
- C-05 SITE PLAN (3)
- C-06 SITE PLAN (4)
- C-07 SITE PLAN (5)
- C-08 SITE PLAN (6)
- C-09 SITE PLAN (7)
- C-10 SITE PLAN (8)
- C-11 SITE PLAN (9)

COASTAL ENGINEERING PROJECT NO: 23099

COUNTY ADMINISTRATOR – JEFF ROGERS

COUNTY COMMISSIONERS
 DISTRICT 1 – RYAN AMSLER
 DISTRICT 2 – BRIAN HAWKINS (CHAIR)
 DISTRICT 3 – JOHN ALLOCO (2ND VICE CHAIR)
 DISTRICT 4 – JERRY CAMPBELL (VICE CHAIR)
 DISTRICT 5 – STEVE CHAMPION

DIRECTOR OF PUBLIC WORKS / COUNTY ENGINEER –
 J. SCOTT HERRRING, P.E.

PLANS PREPARED BY:

Coastal Engineering
 Planning
 Surveying
 Environmental
 Transportation
 Construction Management
 engineering associates, inc.
 966 Candlelight Boulevard - Brooksville - Florida 34601
 (352) 795-0423 - Fax (352) 799-0359
 EB-0000142

NOTE: THE SCALE OF THESE PLANS MAY
 HAVE CHANGED DUE TO REPRODUCTION.

<i>KEY SHEET REVISIONS</i>	
DESCRIPTION	DATE

PROJECT LENGTH IS BASED ON 6 OF CONSTRUCTION

<i>LENGTH OF PROJECT</i>		
	LINEAR FEET	MILES
<i>GROSS LENGTH OF PROJECT</i>	8448	1.600
<i>PROJECT MANAGER:</i>	TODD CROSBY, P.E.	

FISCAL YEAR	SHEET NO.
2025	C-01

GOVERNING STANDARDS AND SPECIFICATIONS: FLORIDA DEPARTMENT OF TRANSPORTATION, FY 2025-26 STANDARD PLANS FOR ROAD AND BRIDGE CONSTRUCTION.

FOR DESIGN STANDARDS CLICK ON THE "DESIGN STANDARDS" LINK AT THE FOLLOWING WEB SITE:


<http://www.fdot.gov/design/standardplans>

HERNANDO COUNTY FACILITY DESIGN GUIDELINES AND SPECIFICATIONS, 2008 WEB SITE LINK:
<http://www.hernandocounty.us/home/showdocument/?id=1556>

MANUAL OF UNIFORM MINIMUM STANDARDS FOR DESIGN, CONSTRUCTION & MAINTENANCE FOR STREETS AND HIGHWAYS, 2023 (FDOT GREENBOOK)

MANUAL ON UNIFORM TRAFFIC CONTROL DEVICES, 11TH EDITION, 2025

PRINTED: 09/16/2025 11:59 am PLOT FILE: 23099 Marine Blvd Road Improvements.dwg USER: daniel@coastal.com 4.00 1/16/18

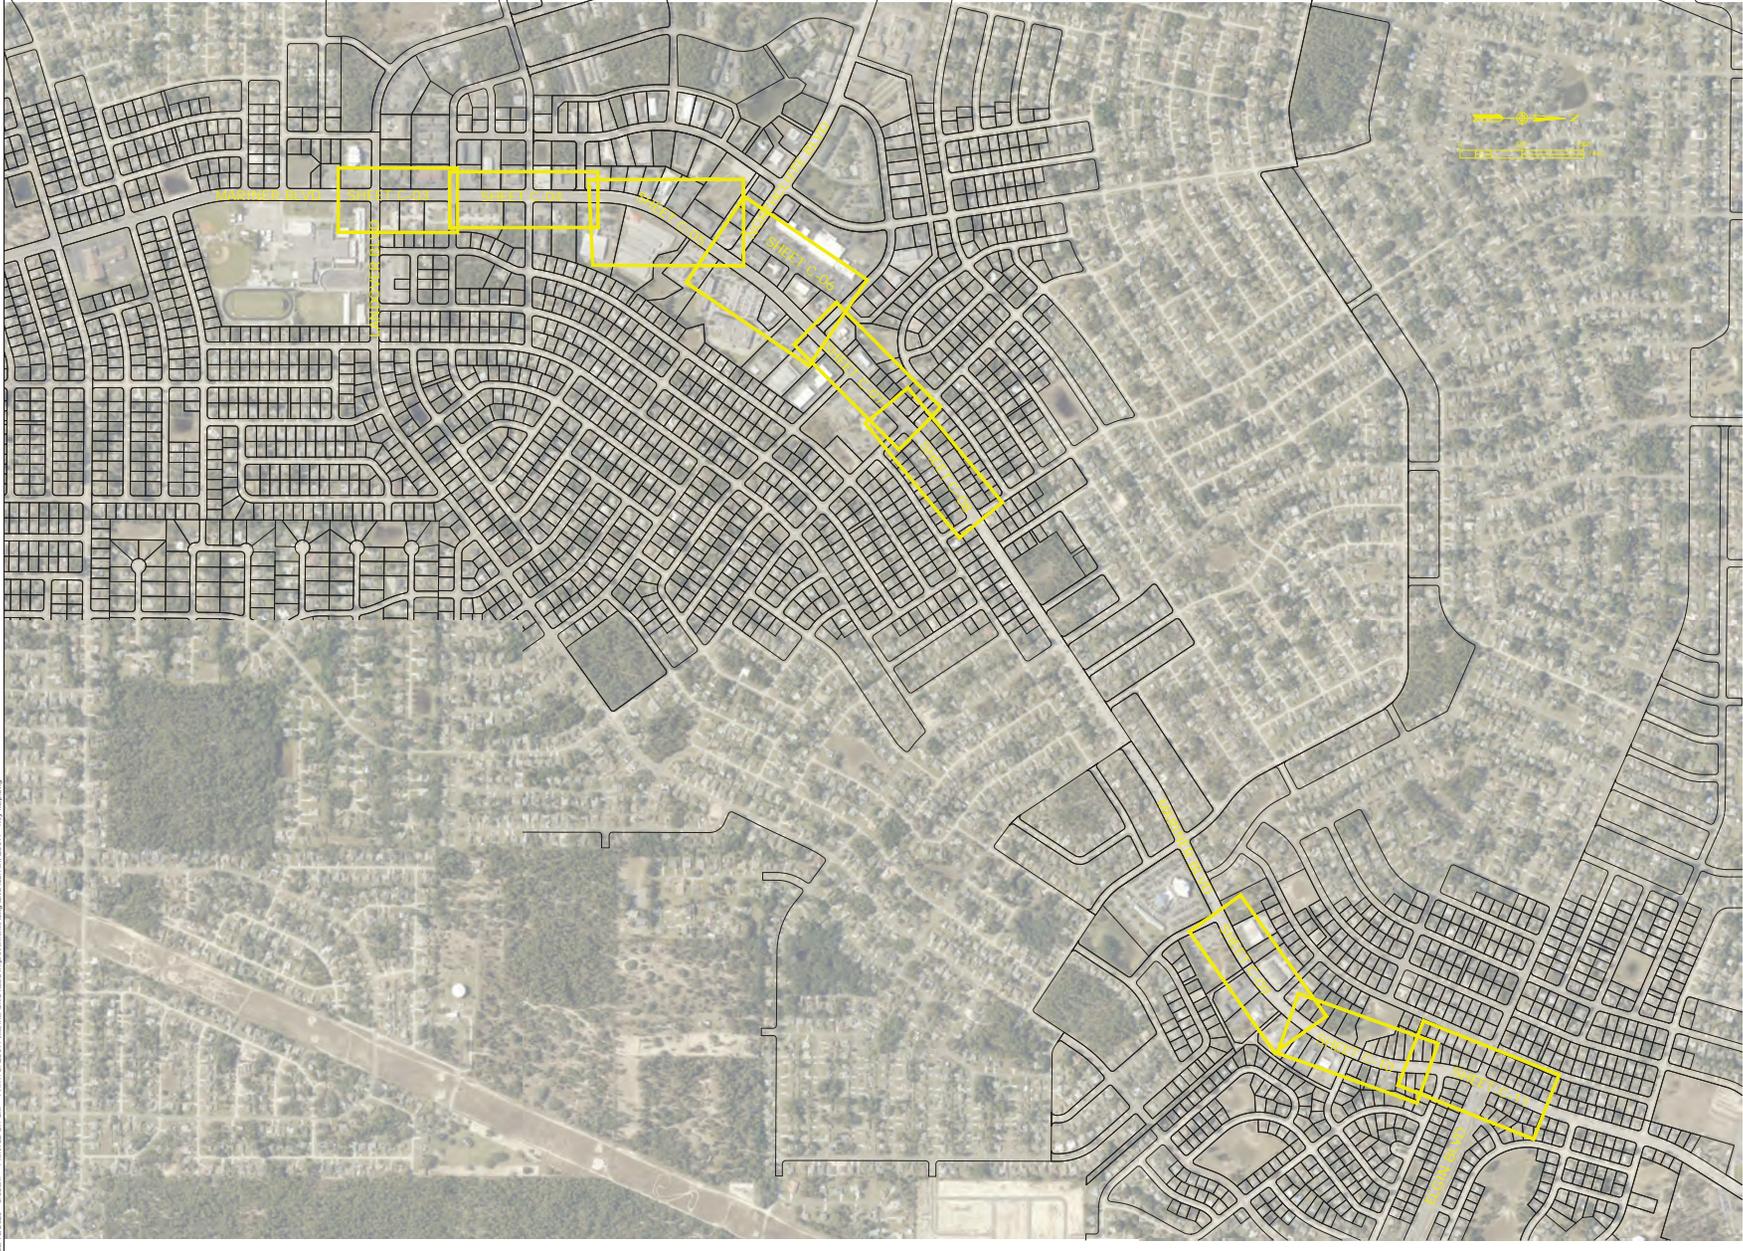

23099
SHEET
C-02


DATE	REV. EFFECT. NO.	REVISION

REUSE OF DOCUMENT
THIS DOCUMENT, DRAWING OR THE
INCORPORATED IDEAS AND DESIGN
PROFESSIONAL SERVICES, IS THE
PROPERTY OF COASTAL ENGINEERING
ASSOCIATES, INC. AND IS NOT TO BE
REPRODUCED, COPIED, REPRODUCED,
OR OTHERWISE TRANSMITTED IN ANY
MANNER WITHOUT THE WRITTEN
CONSENT OF COASTAL ENGINEERING
ASSOCIATES, INC.
DRAWING SHALL BE UNLESS SIGNED, DATED
& SEALED BY LICENSED PROFESSIONAL

Coastal
Engineering
Surveying
Planning
Environmental
Construction Management
10000 Highway 19 North, Suite 200
Boca Raton, Florida 33491
888 Cooditional Boulevard • Boca Raton, Florida 34001
(305) 796-1423 • Fax (305) 796-8359
EPC0001742

OVERALL KEY MAP
MARINER BLVD IMPROVEMENTS

PRINTED: 05/16/2019 11:58am PRINTED BY: BAA PATH: L:\23099\Mariner Blvd Road Improvements\dwg\23099C-001.dwg

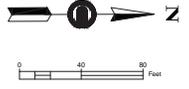

SITE PLAN (1)
 MARINER BLVD IMPROVEMENTS



Coastal
 Planning
 Engineering
 Environmental
 Construction Management

9600 Commonwealth Blvd., Suite 1000
 Raleigh, NC 27617
 (919) 876-4422 • Fax (919) 799-8359
 EIR-0000142


REUSE OF DOCUMENT
 UNINCORPORATED CHANGES AND REVISIONS
 ARE NOT TO BE USED FOR CONSTRUCTION.
 PROFESSIONAL SERVICES TO THE
 ASSOCIATION, INC. AND IS NOT TO BE
 USED FOR ANY OTHER PURPOSE WITHOUT THE
 WRITTEN CONSENT OF THE ASSOCIATION
 ENGINEERING ASSOCIATES, INC.

DRAWING INVALID UNLESS SIGNED, DATED
 & SEALED BY REGISTERED PROFESSIONAL

DATE	REV.	BY/CHK.	NO.	REVISION

SCALE: DRAWING SIZE SHALL BE 24" X 34"

SHEET
C-03
 OF 23099

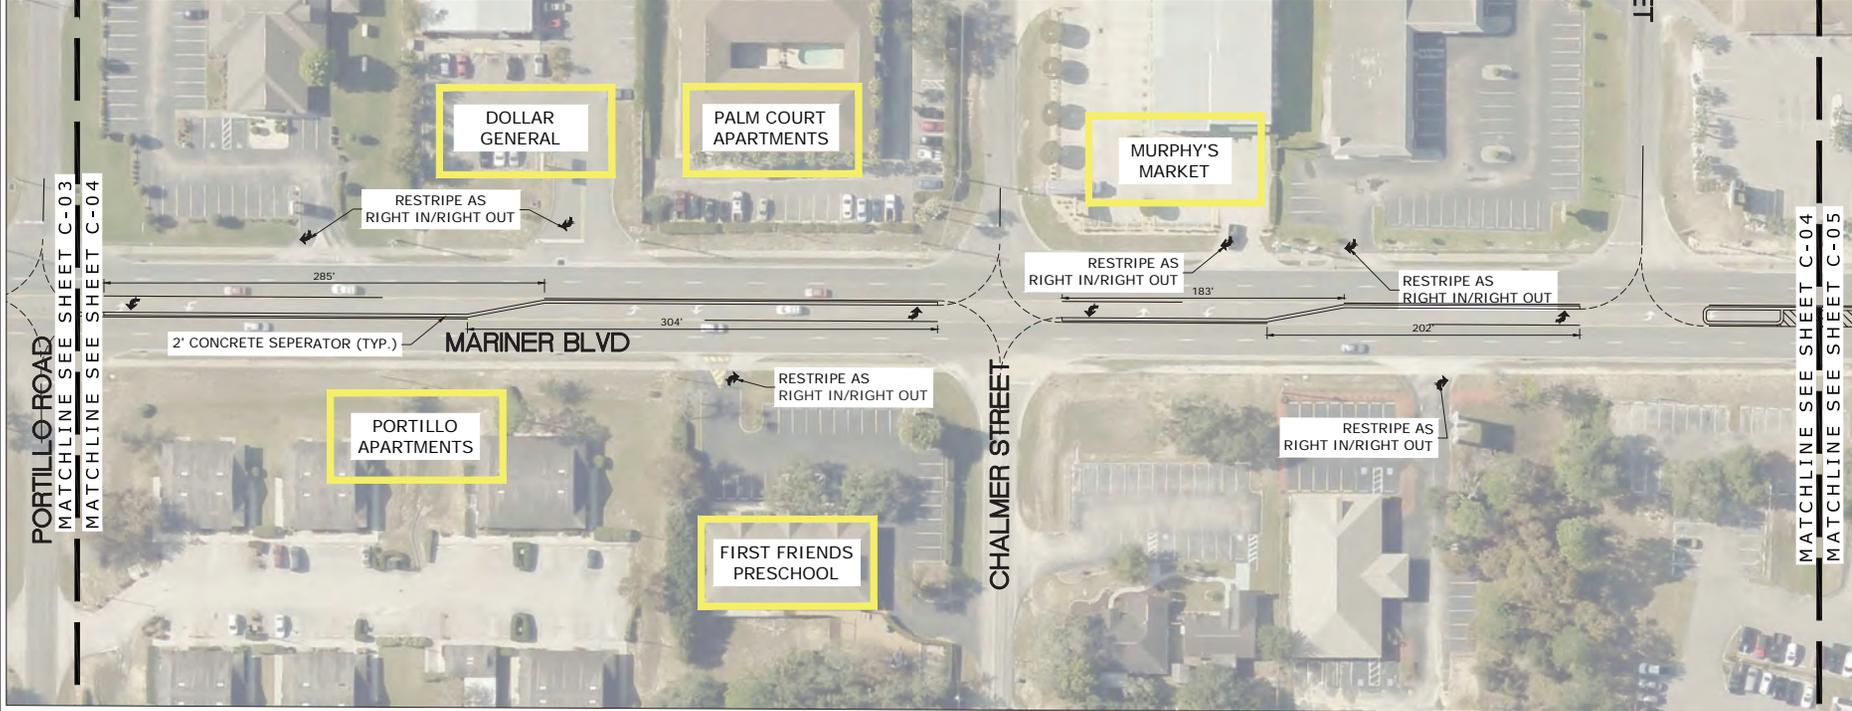

SITE PLAN (2)
MARINER BLVD IMPROVEMENTS

Coastal
 Planning
 Engineering
 Environmental
 Construction Management

9400 Cambridge Station, Suite 100
 Raleigh, NC 27615
 (919) 876-4422 • Fax (919) 876-4399
 EID-000142

REUSE OF DOCUMENT
 UNINCORPORATED CHANGES AND REVISIONS
 ARE NOT TO BE USED IN ANY MANNER.
 PROFESSIONAL SERVICE IS THE PROPERTY OF
 COASTAL ASSOCIATES, INC. AND IS NOT TO BE
 REPRODUCED OR TRANSMITTED IN ANY FORM
 OR BY ANY MEANS, ELECTRONIC OR MECHANICAL,
 INCLUDING PHOTOCOPYING, RECORDING, OR BY
 INFORMATION STORAGE AND RETRIEVAL SYSTEMS,
 WITHOUT THE WRITTEN PERMISSION OF
 COASTAL ASSOCIATES, INC.



DRAWING INVALID UNLESS SIGNED, DATED
 & SEALED BY REGISTERED PROFESSIONAL

DATE	REV.	BY/CHK.	NO.	REVISION

WHEN PRINTED TO SCALE, DRAWING SIZE SHALL BE 27" X 34"

SHEET
C-04
 OF 23
 23099

PRINTED: 05/16/2025 11:50am PRINTED BY: BM PATH: C:\3099\Mariner_Bldg\Road_Improvements\3099\3099_310.dwg

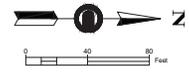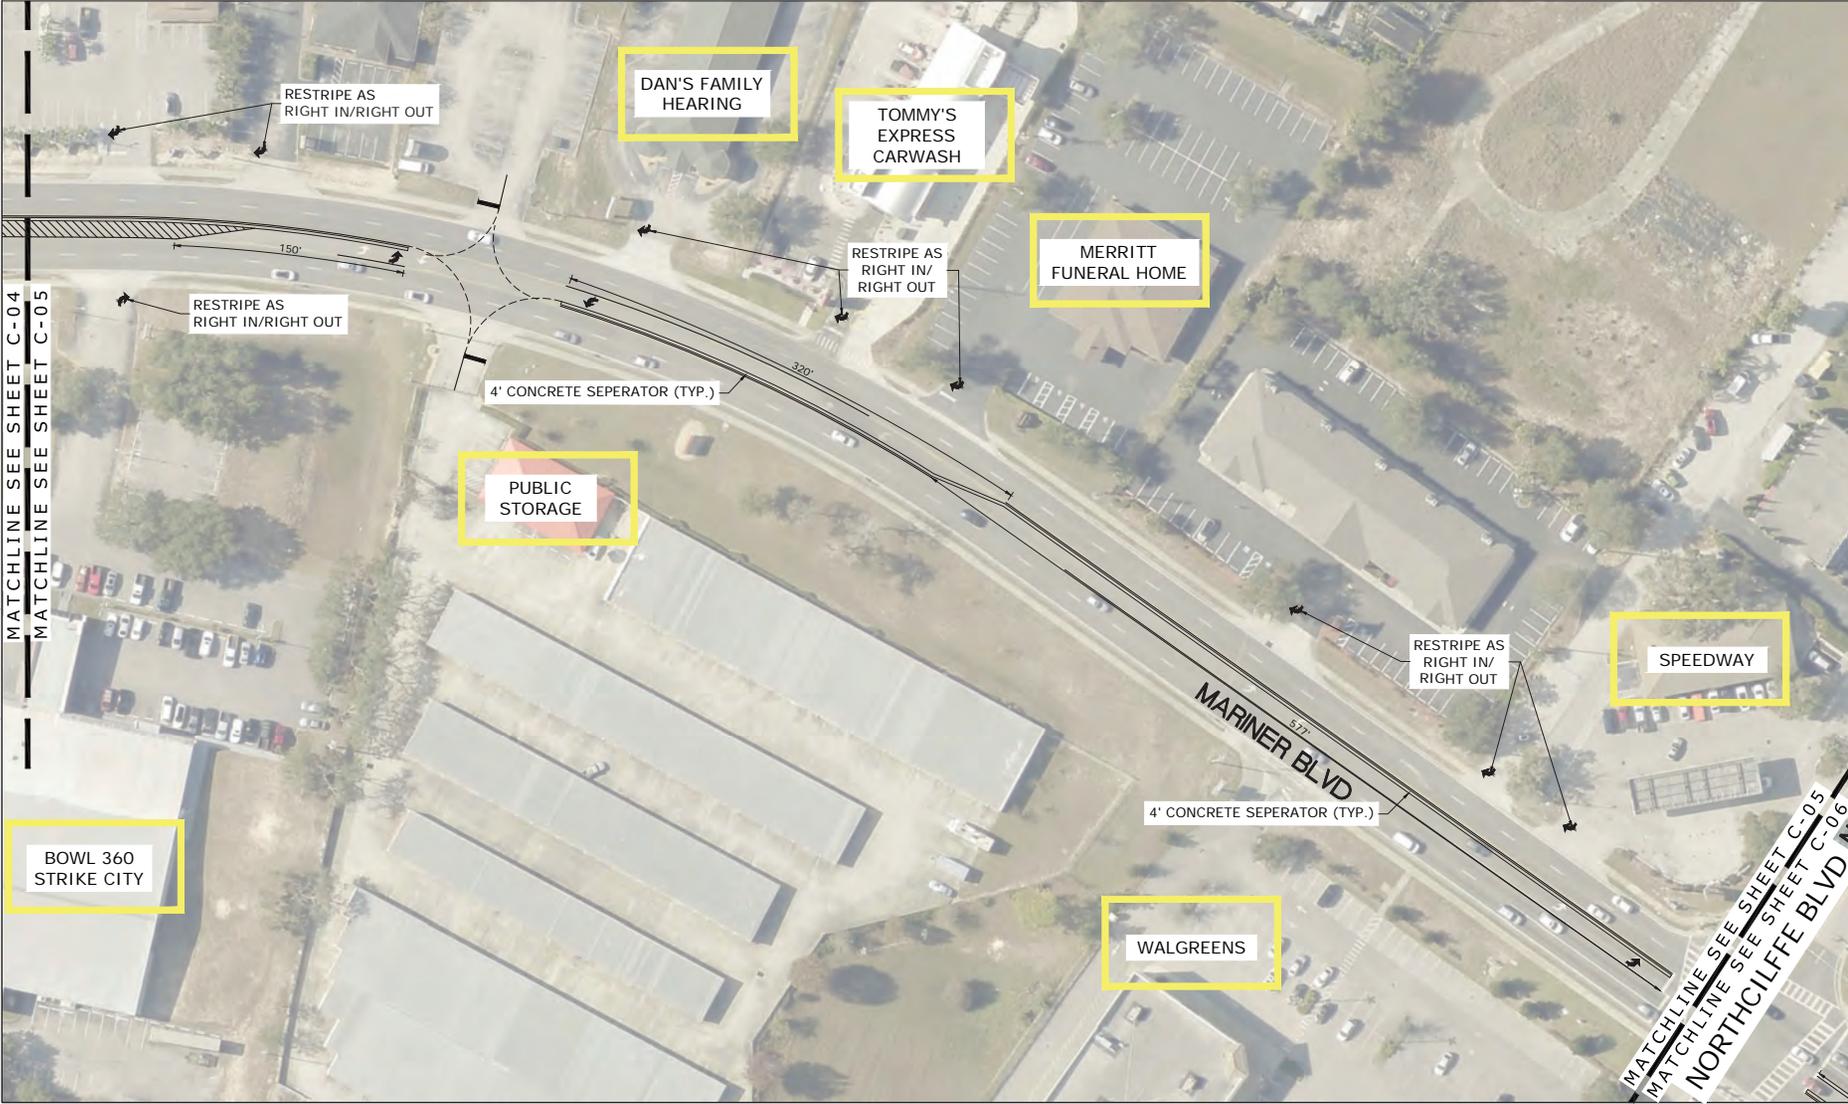

SITE PLAN (3)
MARINER BLVD IMPROVEMENTS


Coastal
 Planning
 Engineering
 Environmental
 Construction Management
 9600 Commonwealth Blvd., Suite 1000
 Raleigh, NC 27617
 Phone: (919) 796-4222 • Fax: (919) 796-4359
 EID:000142

REUSE OF DOCUMENT
 UNAPPROVED CHANGES AND REVISIONS
 ARE PROHIBITED. THIS DOCUMENT IS THE
 PROPERTY OF COASTAL ENGINEERING, INC.
 AND IS NOT TO BE REPRODUCED OR
 TRANSMITTED IN ANY FORM OR BY ANY
 MEANS, ELECTRONIC OR MECHANICAL,
 INCLUDING PHOTOCOPYING, RECORDING,
 OR BY ANY INFORMATION STORAGE AND
 RETRIEVAL SYSTEMS, WITHOUT THE
 WRITTEN PERMISSION OF COASTAL
 ENGINEERING ASSOCIATES, INC.
 DRAWING INVALID UNLESS SIGNED, DATED
 & SEALED BY REGISTERED PROFESSIONAL

DATE	REV.	BY/CHK.	NO.	REVISION

SHEET
C-05
 23099

SCALE: DRAWING SIZE SHALL BE 24" X 36"
 WHEN PRINTED TO SCALE. DRAWING SIZE SHALL BE 24" X 36"

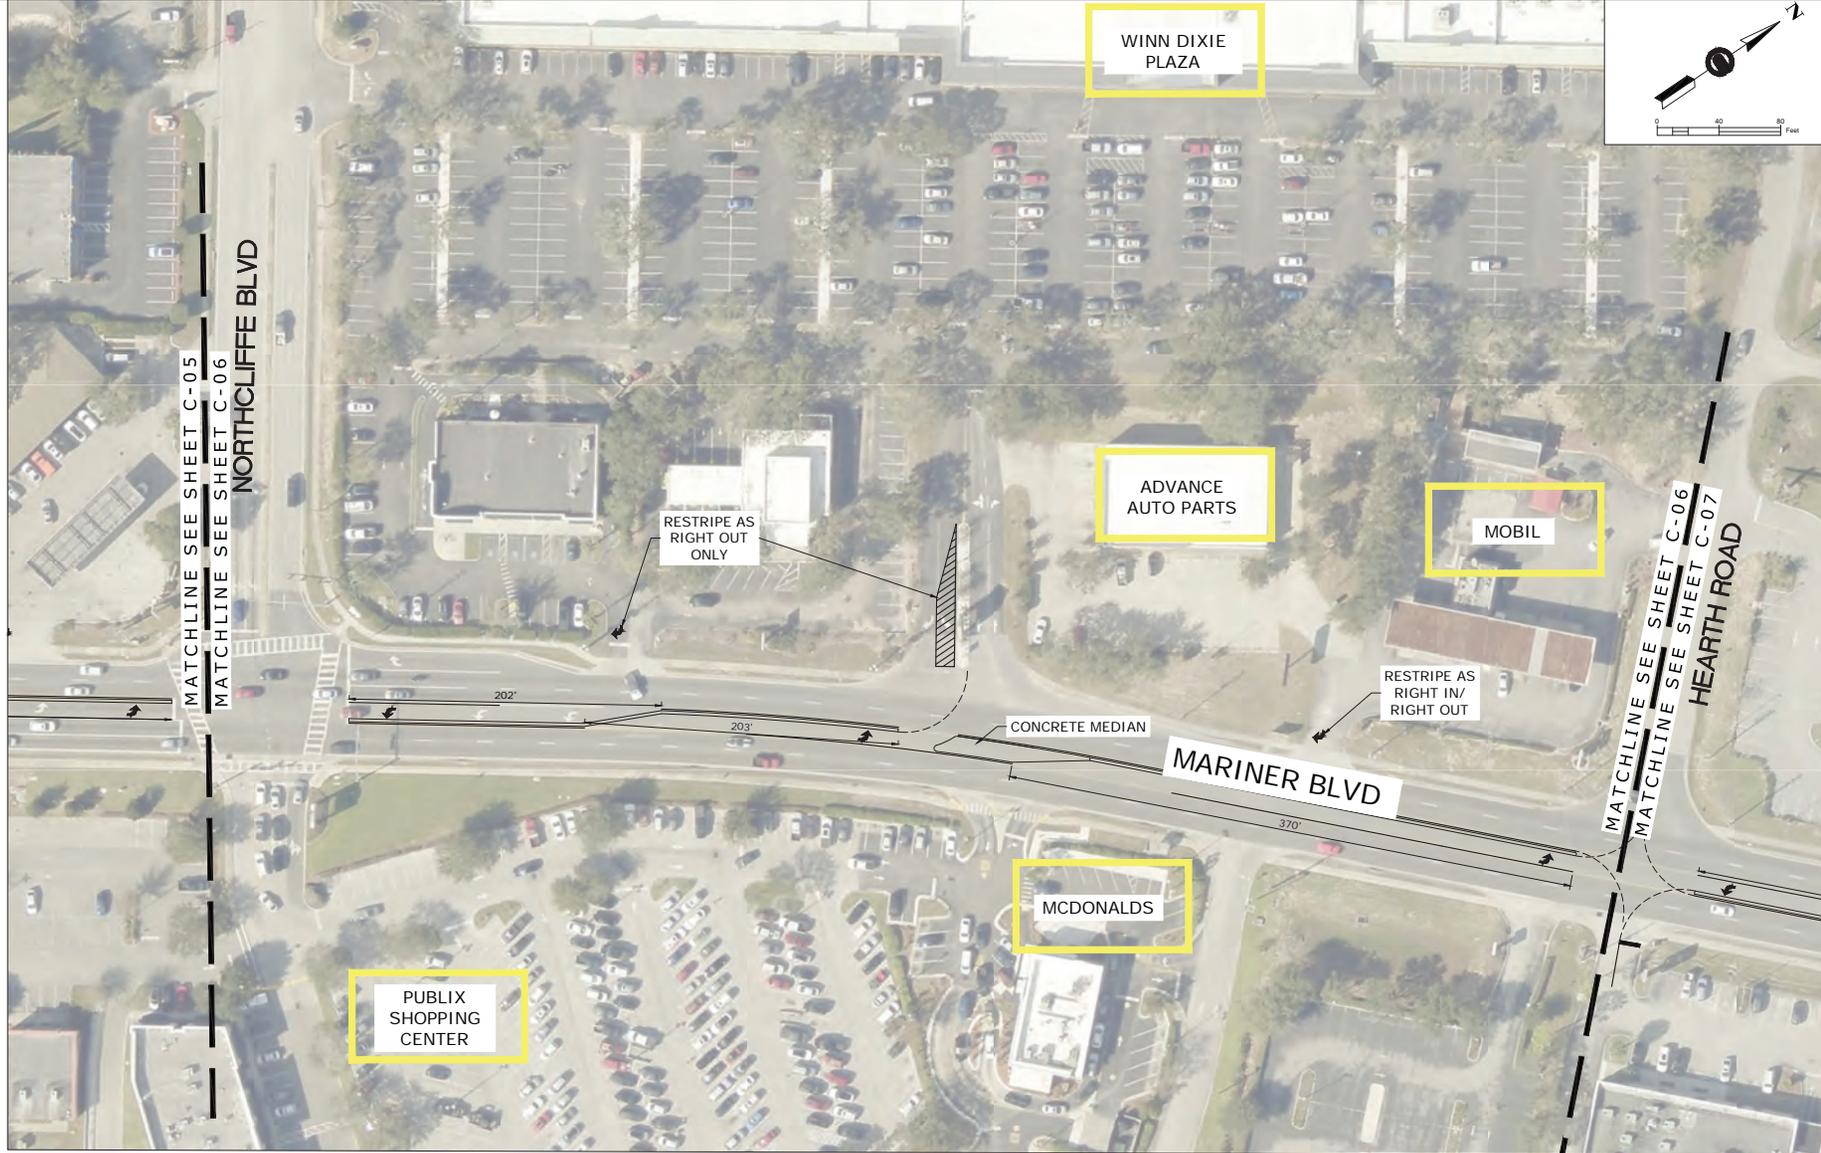

SITE PLAN (4)
MARINER BLVD IMPROVEMENTS

Coastal
 Planning
 Engineering
 Environmental
 Construction Management

4600 Cambridge Station, Raleigh, NC 27613-3400
 (352) 796-4423 • Fax (352) 796-8359
 E-Plan000142


REUSE OF DOCUMENT
 INCORPORATED REVISIONS AND DESIGN
 CHANGES ARE THE PROPERTY OF THE
 PROFESSIONAL SERVICE TO THE
 ASSOCIATION AND IS NOT TO BE
 REPRODUCED OR TRANSMITTED IN ANY
 MANNER OR BY ANY MEANS WITHOUT THE
 WRITTEN PERMISSION OF THE
 ENGINEERING ASSOCIATES, INC.

DRAWING INVALID UNLESS SIGNED, DATED
 & SEALED BY REGISTERED PROFESSIONAL

DATE	REV.	BY/CHK.	NO.	REVISION

SCALE: DRAWING SIZE SHALL BE 24" X 36"
 SHEET PRINTED TO SCALE

SHEET
C-06
 NO. 23099

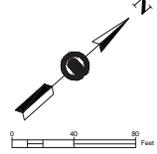

SITE PLAN (5)
MARINER BLVD IMPROVEMENTS

Coastal
 Planning
 Engineering
 Environmental
 Construction Management

9600 Cambridge Blvd., Suite 100
 Raleigh, NC 27613
 (919) 796-4422 • Fax (919) 796-4359
 EID-0000142


REUSE OF DOCUMENT
 UNAPPROVED CHANGES AND REVISIONS
 ARE PROHIBITED. THIS DOCUMENT IS THE
 PROPERTY OF COASTAL ASSOCIATES, INC.
 AND IS NOT TO BE REPRODUCED OR
 TRANSMITTED IN ANY FORM OR BY ANY
 MEANS, ELECTRONIC OR MECHANICAL,
 INCLUDING PHOTOCOPYING, RECORDING,
 OR BY ANY INFORMATION STORAGE AND
 RETRIEVAL SYSTEM, WITHOUT THE
 WRITTEN PERMISSION OF COASTAL
 ASSOCIATES, INC.

DRAWING INVALID UNLESS SIGNED, DATED
 AND SEALED BY REGISTERED PROFESSIONAL
 ENGINEER

DATE	REV.	BY/REV. NO.	REVISION

SCALE: DRAWING SIZE SHALL BE 24" X 34"
 WHEN PRINTED TO SCALE

SHEET
C-07
 OF 5
 23099

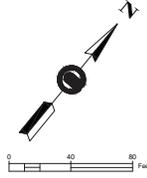

SITE PLAN (6)
MARINER BLVD IMPROVEMENTS

Coastal
Engineering & Construction Management
9600 Cambridge Station, Suite 100
Charlotte, NC 28203
(704) 545-3400
Fax: (704) 545-3401
E: info@coastalnc.com



REUSE OF DOCUMENT
UNAPPROVED CHANGES AND DESIGN
MODIFICATIONS ARE STRICTLY PROHIBITED.
PROFESSIONAL SERVICE IS THE
PROPERTY OF COASTAL ENGINEERING &
CONSTRUCTION MANAGEMENT, INC. AND IS NOT TO BE
REPRODUCED OR TRANSMITTED IN ANY
MANNER OR BY ANY MEANS, WITHOUT THE
WRITTEN PERMISSION OF COASTAL
ENGINEERING & CONSTRUCTION, INC.

DATE	REV.	BY/REV. NO.	REVISION

DATE PLOTTED: 05/16/2025 11:56am
SCALE: AS SHOWN
SHEET
C-08
NO. 23099

DRAWING INVAID UNLESS SIGNED, DATED
& SEALED BY REGISTERED PROFESSIONAL

PRINTED: 05/12/2019 11:58am PRINTED BY: BM P:\11 - L\2019\Mariner Blvd Road Improvements\DWG\12019\12019 - S100.dwg

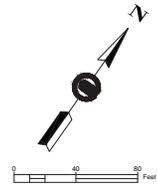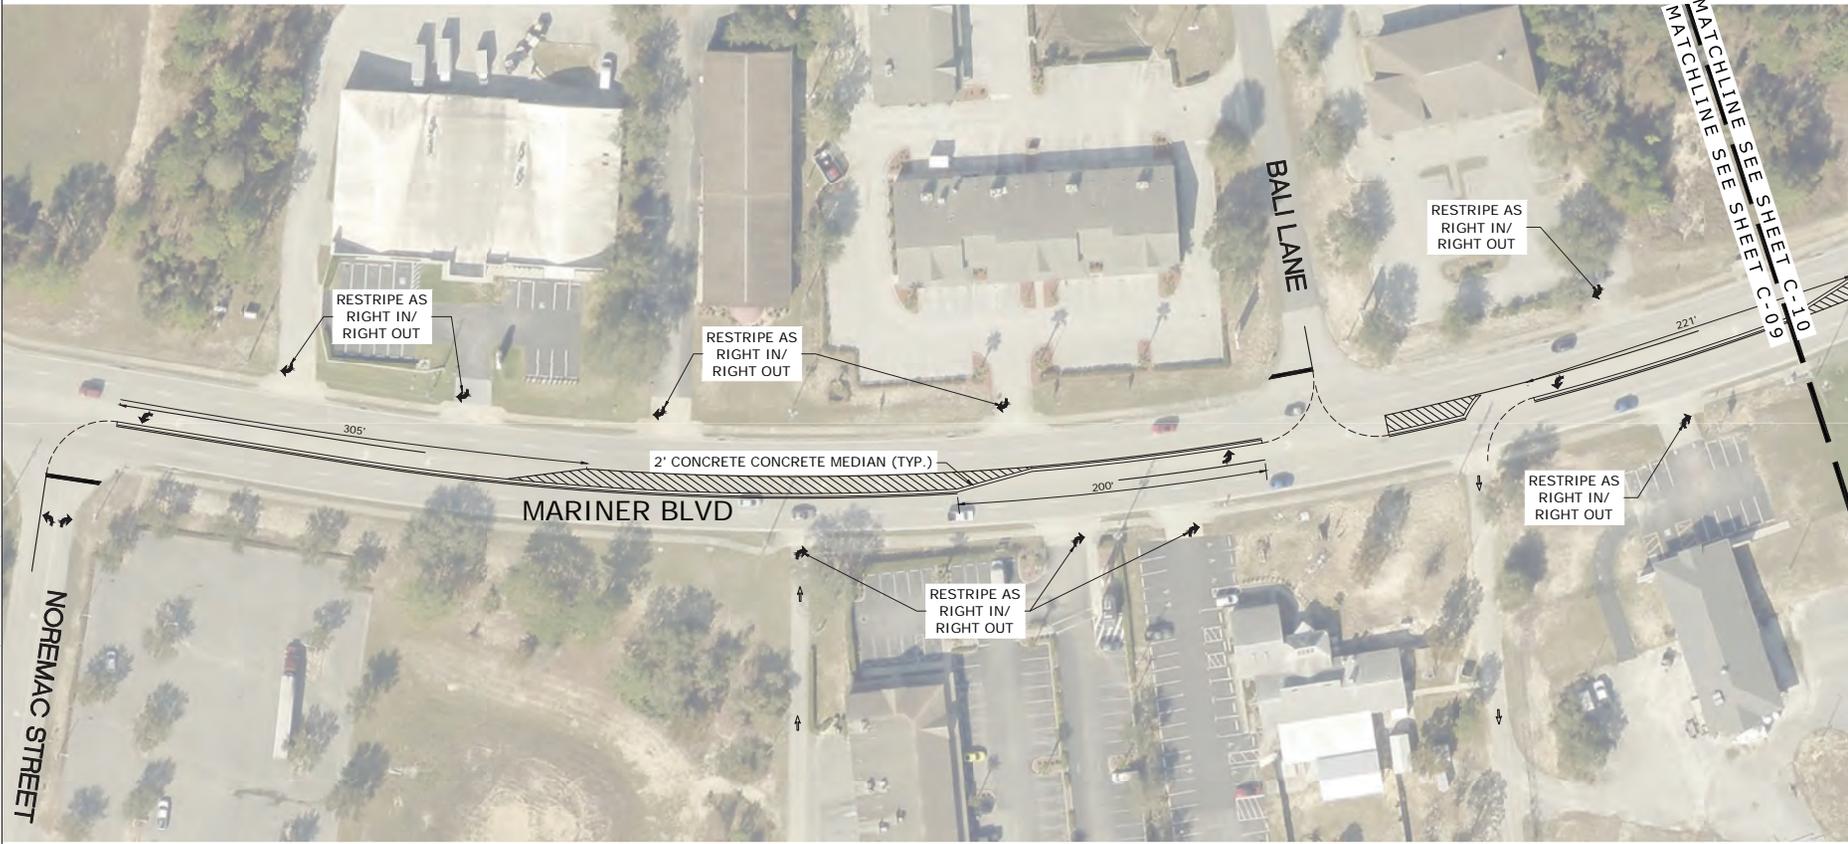

SITE PLAN (7)
MARINER BLVD IMPROVEMENTS



 Coastal
 Engineering Associates, Inc.
 9606 Cambridge Blvd., Suite 100
 Raleigh, NC 27615
 Phone: (919) 876-4425 • Fax: (919) 799-8359
 E-Reg: 001042

REUSE OF DOCUMENT
 UNLESS INDICATED OTHERWISE, THIS DRAWING IS THE PROPERTY OF COASTAL ENGINEERING ASSOCIATES, INC. AND IS NOT TO BE REPRODUCED OR TRANSMITTED IN ANY FORM OR BY ANY MEANS, ELECTRONIC OR MECHANICAL, INCLUDING PHOTOCOPYING, RECORDING, OR BY ANY INFORMATION STORAGE AND RETRIEVAL SYSTEM, WITHOUT THE WRITTEN PERMISSION OF COASTAL ENGINEERING ASSOCIATES, INC.
 DRAWING INVALID UNLESS SIGNED, DATED & SEALED BY REGISTERED PROFESSIONAL ENGINEER

DATE	REV.	BY/CHK.	NO.	REVISION

SHEET
C-09
 OF 23
 23099

PRINTED: 02/16/2016 10:59am PRINTED BY: BJA PATH: L:\2009\Mariner Blvd Improvements\dwg\23099.dwg

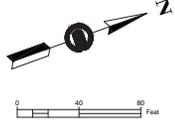

SITE PLAN (8)

MARINER BLVD IMPROVEMENTS

Coastal
 Planning
 Engineering
 Environmental
 Construction Management

4600 Commonwealth Blvd., Suite 200
 Raleigh, NC 27612
 (919) 876-4422 • Fax (919) 799-8359
 EID-0000142

REUSE OF DOCUMENT
 UNINCORPORATED CHANGES AND REVISIONS
 ARE THE RESPONSIBILITY OF THE USER. THE
 PROFESSIONAL SEAL AND SIGNATURE OF THE
 ASSOCIATE ENGINEER IS NOT TO BE USED FOR
 ANY OTHER PURPOSES WITHOUT THE WRITTEN
 CONSENT OF COASTAL ASSOCIATES, INC.
 DRAWING INVALID UNLESS SIGNED, DATED
 & SEALED BY REGISTERED PROFESSIONAL



DATE	REV.	BY/CHK.	NO.	REVISION

SCALE: DRAWING SIZE SHALL BE 24" X 36"

SHEET

C-10

NO. 23099

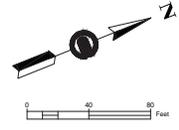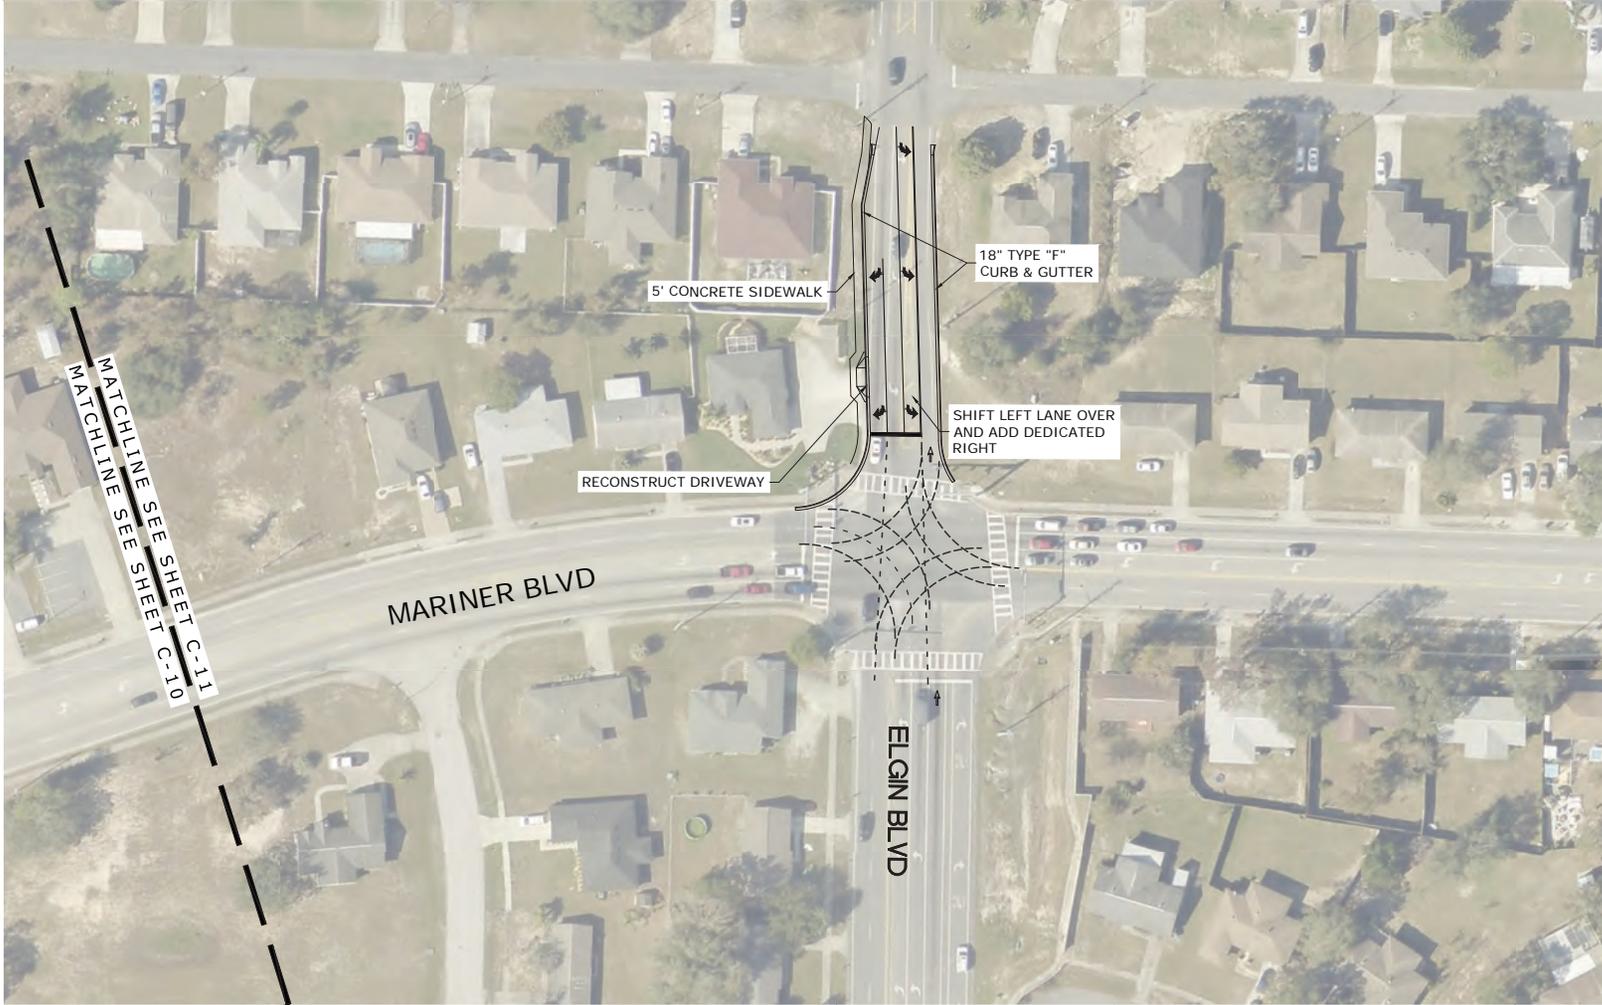

MATCHLINE SEE SHEET C-110
 MATCHLINE SEE SHEET C-111

5' CONCRETE SIDEWALK

18" TYPE "F" CURB & GUTTER

RECONSTRUCT DRIVEWAY

SHIFT LEFT LANE OVER AND ADD DEDICATED RIGHT

MARINER BLVD

ELGIN BLVD

NOTE:
 SIGNAL IMPROVEMENTS WILL BE REQUIRED TO ACCOMMODATE THE ADDITIONAL TURN LANE.

SITE PLAN (9)
MARINER BLVD IMPROVEMENTS

Coastal
 Planning
 Engineering
 Environmental
 Construction Management

9600 Cambridge Blvd., Suite 100
 Raleigh, NC 27615
 (919) 876-4422 • Fax (919) 799-8359
 EID-000142

REUSE OF DOCUMENT
 UNLESS INDICATED OTHERWISE, THIS DOCUMENT IS THE PROPERTY OF COASTAL PLANNING, ENGINEERING AND ENVIRONMENTAL ASSOCIATES, INC. AND IS NOT TO BE REPRODUCED OR TRANSMITTED IN ANY FORM OR BY ANY MEANS, ELECTRONIC OR MECHANICAL, INCLUDING PHOTOCOPYING, RECORDING, OR BY ANY INFORMATION STORAGE AND RETRIEVAL SYSTEM, WITHOUT THE WRITTEN PERMISSION OF COASTAL PLANNING, ENGINEERING AND ENVIRONMENTAL ASSOCIATES, INC.

DRAWING INVALID UNLESS SIGNED, DATED & SEALED BY REGISTERED PROFESSIONAL ENGINEER

DATE	REV. BY	REV. NO.	REVISION

SHEET
C-11

SCALE: DRAWING SIZE SHALL BE 24" X 34"

NO. 23099