


7/6/2022 2:42:50 PM NoCtrl
 S:\Work\spineen\FDOT\Work\SR50A\FDOT\343721302A\Signing\amf\okings\PLA\AS901.dgn

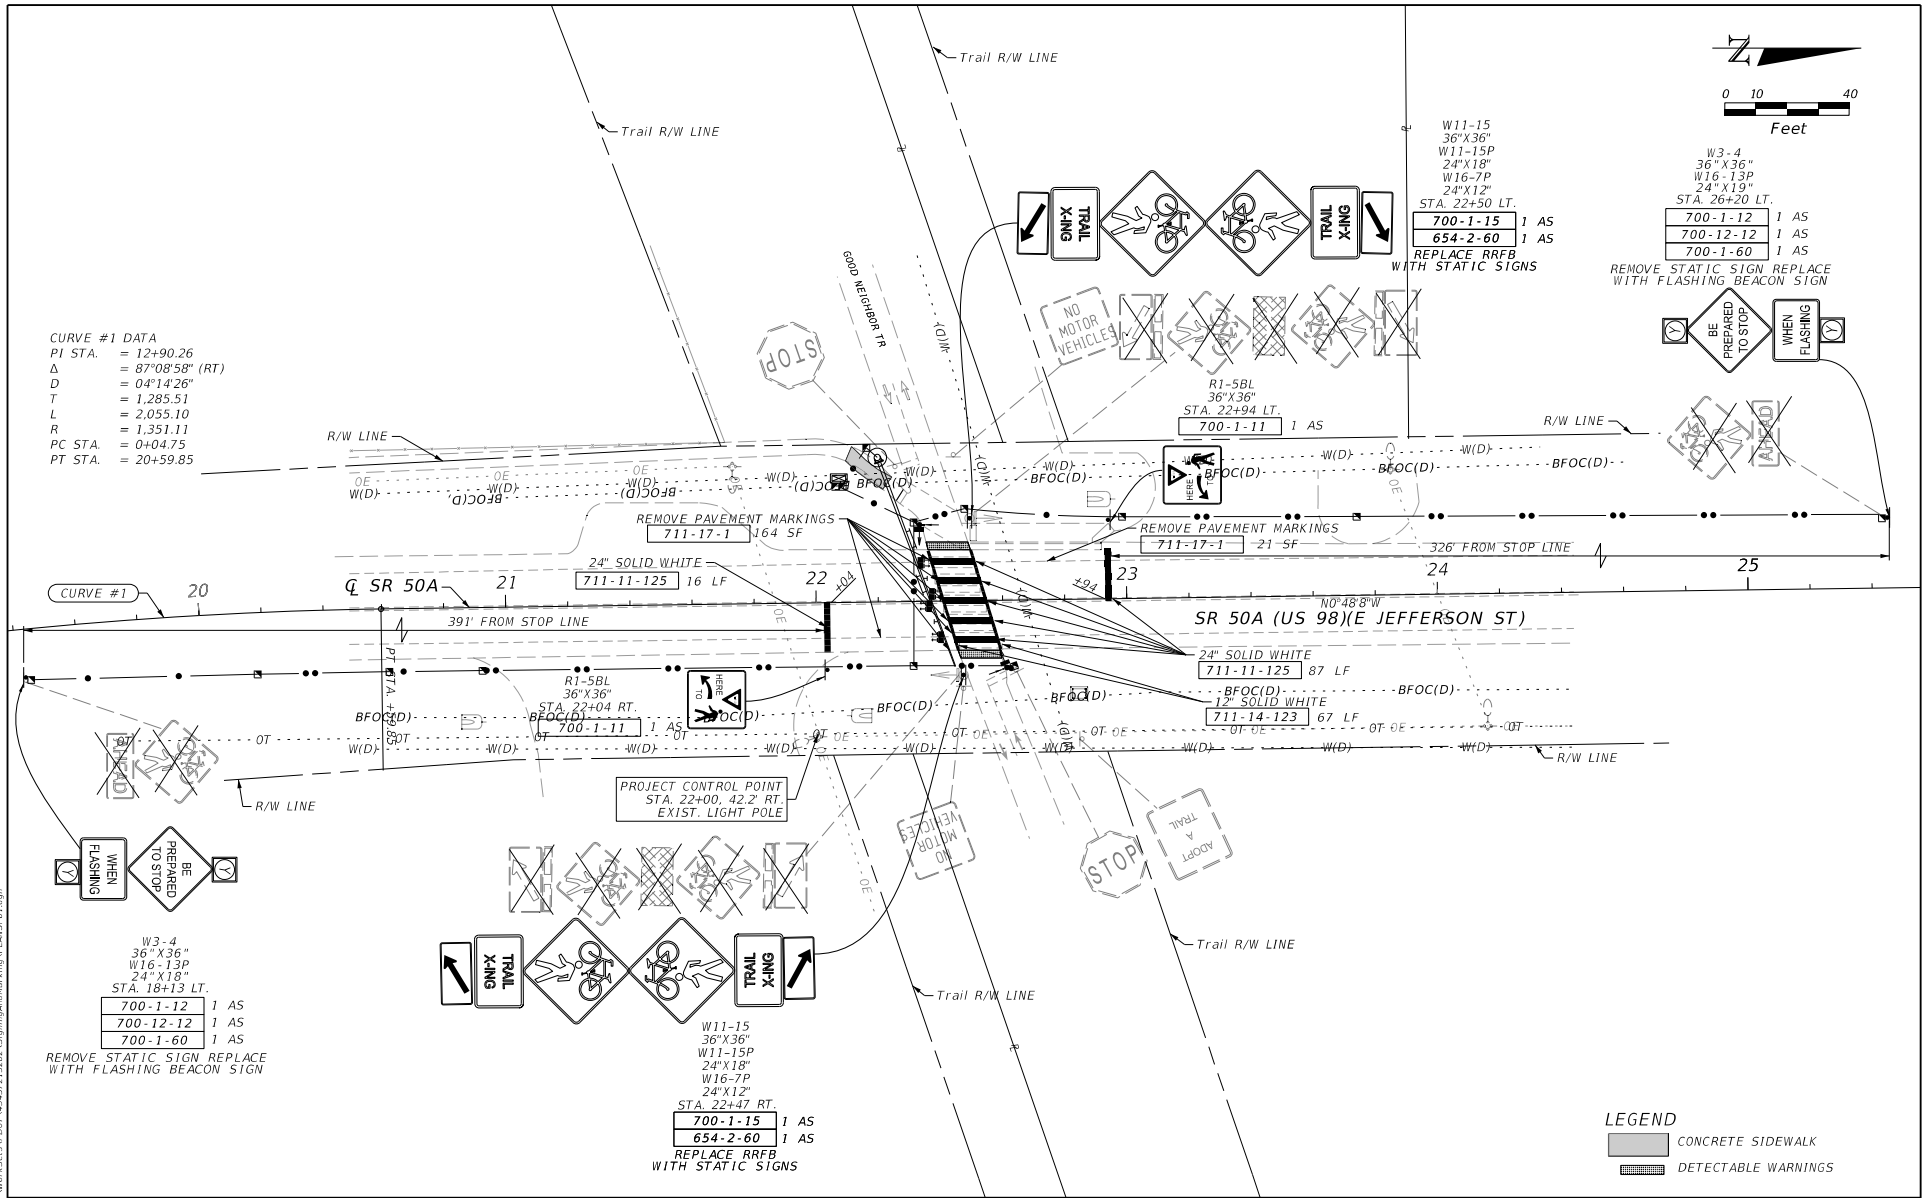

CURVE #1 DATA
 PI STA. = 12+90.26
 Δ = 87°08'58" (RT)
 D = 04°14'26"
 T = 1,285.51
 L = 2,055.10
 R = 1,351.11
 PC STA. = 0+04.75
 PT STA. = 20+59.85



W3-4
 36" X 36"
 W16-13P
 24" X 18"
 STA. 26+20 LT.
 700-1-12 1 AS
 700-12-12 1 AS
 700-1-60 1 AS
 REMOVE STATIC SIGN REPLACE WITH FLASHING BEACON SIGN



LEGEND
 CONCRETE SIDEWALK
 DETECTABLE WARNINGS

REVISIONS

DATE	DESCRIPTION	DATE	DESCRIPTION

CHRIS J. WALSH, P.E.
 LICENSE NUMBER 57626
 TRAFFIC ENGINEERING DATA SOLUTIONS, INC.
 80 SPRING VISTA DRIVE
 DEBARY, FL 32713

STATE OF FLORIDA DEPARTMENT OF TRANSPORTATION		
ROAD NO.	COUNTY	FINANCIAL PROJECT ID
SR 50A	HERNANDO	

SIGNING AND PAVEMENT MARKING PLAN SR 50A AT GOOD NEIGHBOR TR		SHEET NO.
		T-13

THE OFFICIAL RECORD OF THIS SHEET IS THE ELECTRONIC FILE DIGITALLY SIGNED AND SEALED UNDER RULE 61G15-23.004, F.A.C.