


SR 50 (CORTEZ BLVD)

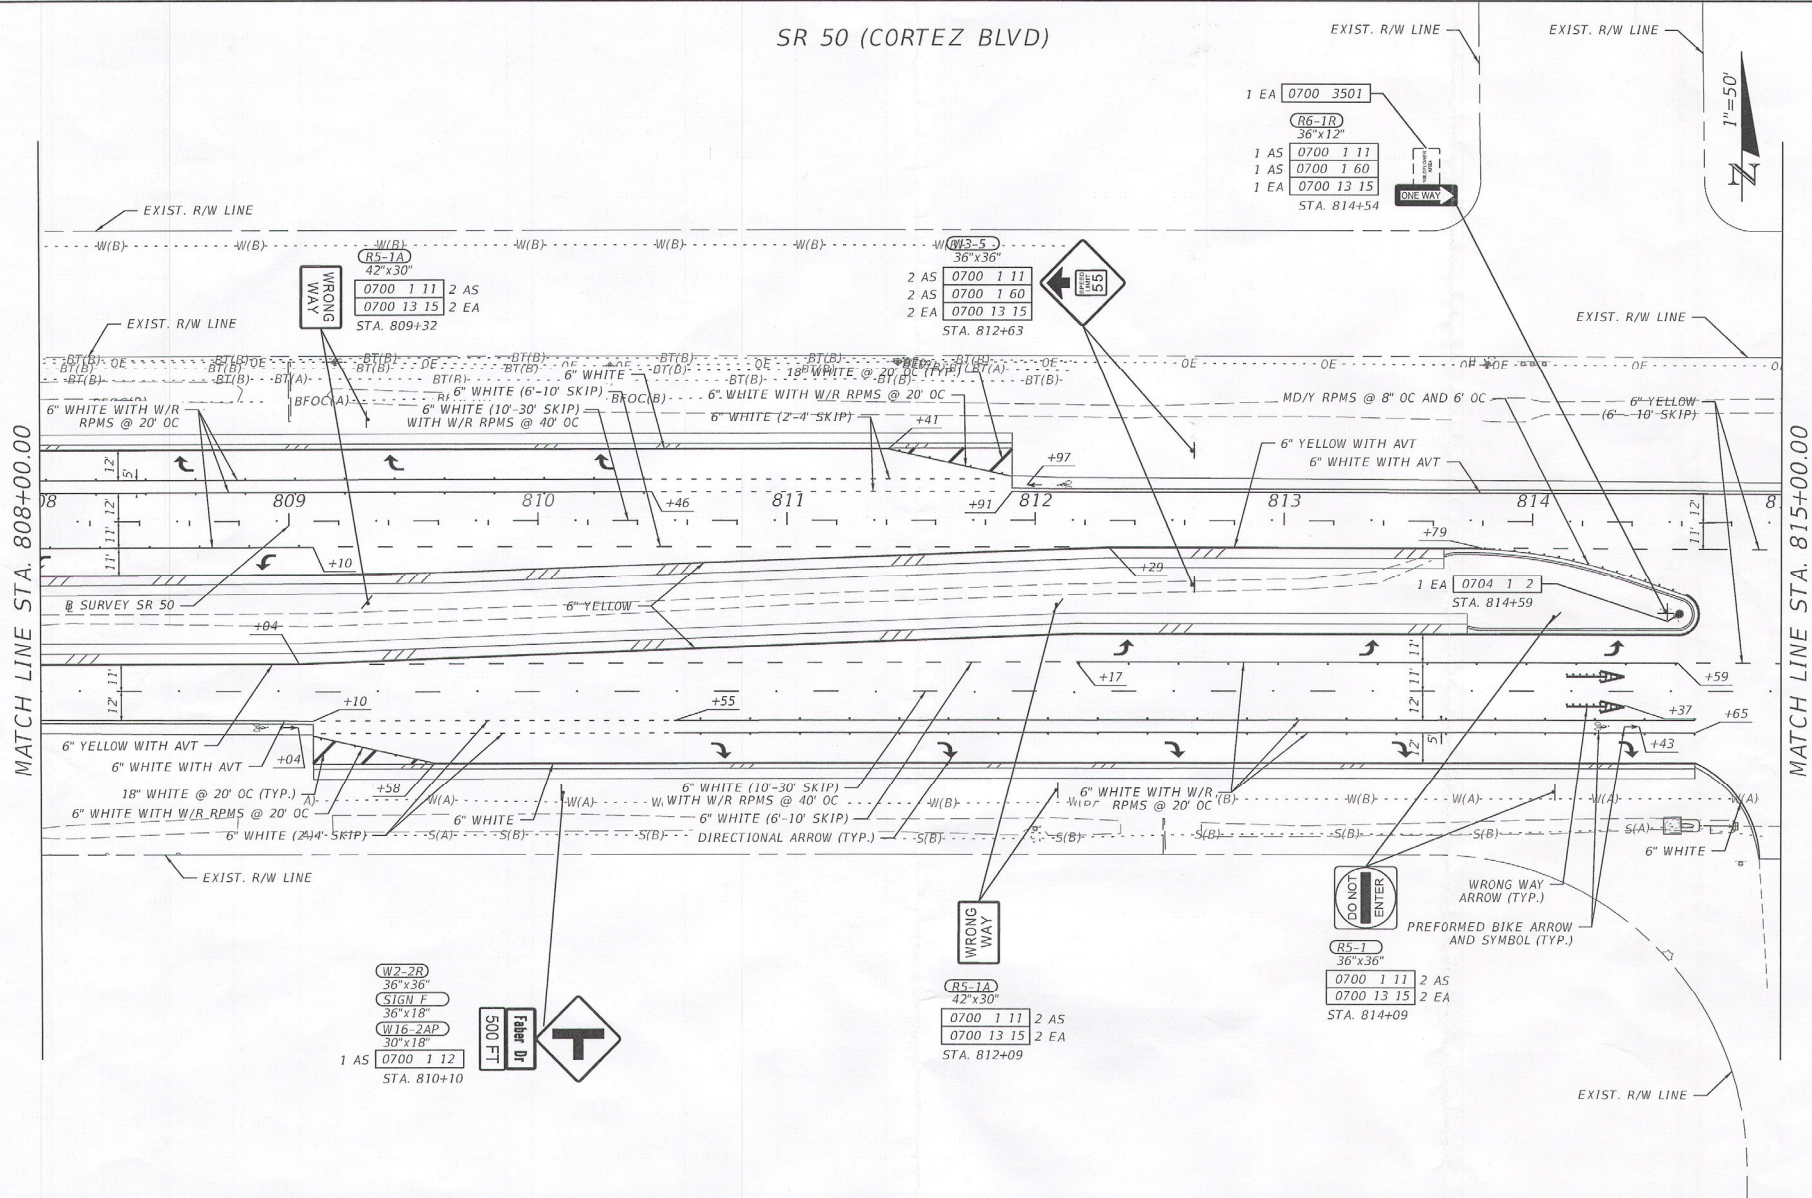

REVISIONS		ENGINEER OF RECORD		STATE OF FLORIDA DEPARTMENT OF TRANSPORTATION			SHEET NO.
DATE	DESCRIPTION	DATE	DESCRIPTION	ROAD NO.	COUNTY	FINANCIAL PROJECT ID	
			TUCKER DAVID AMMERMAN, P.E. LICENSE NUMBER: 92342 FALLER, DAVIS & ASSOCIATES, INC. 1150 ASSEMBLY DRIVE, SUITE 400 TAMPA, FL 33607-4874	SR 50	HERNANDO	443805-1-52-01	S-7

SIGNING AND PAVEMENT MARKING PLAN (4)