

Your Touchstone Energy® Partner



AUTHORIZATION AND APPROVAL

FOR AREA LIGHT ADDITIONS AND/OR REMOVALS

*UNDER CONTRACT BETWEEN WITHLACOOCHEE RIVER ELECTRIC COOPERATIVE, INC.
AND HERNANDO COUNTY COMMISSION,*

For: Account # 1832586

Date: 8/16/2024

Work Date:

ADD to existing contract the below listed area light(s)

EACH – TYPE 205 LED COBRA 100W HPS EQ


51133102	51143102			

*REMOVE from the existing contract the below listed area light(s) and pole(s)
N/A*

Effective date of this amendment:


Date of approval

WITHLACOOCHEE RIVER ELECTRIC COOPERATIVE, INC.

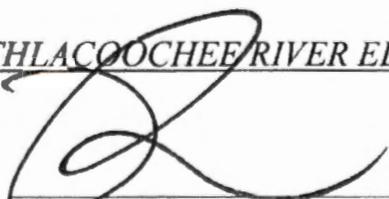By: 
Brian D. Mauldin
Supervisor of Engineering Services

By: 
Title: Chairperson

*Approved as to Legal Form and Sufficiency
Office of County Attorney:*

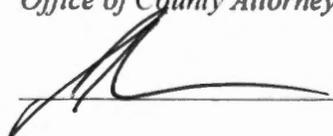



Weeki Wachee Woodlands MSBU FY25 Street Lighting Additions



Legend




- Requested Locations:
- 1) 4076 Windota Ave
 - 2) 4100 Windota Ave



Weeki Wachee Woodlands MSBU Boundary



Not to Scale

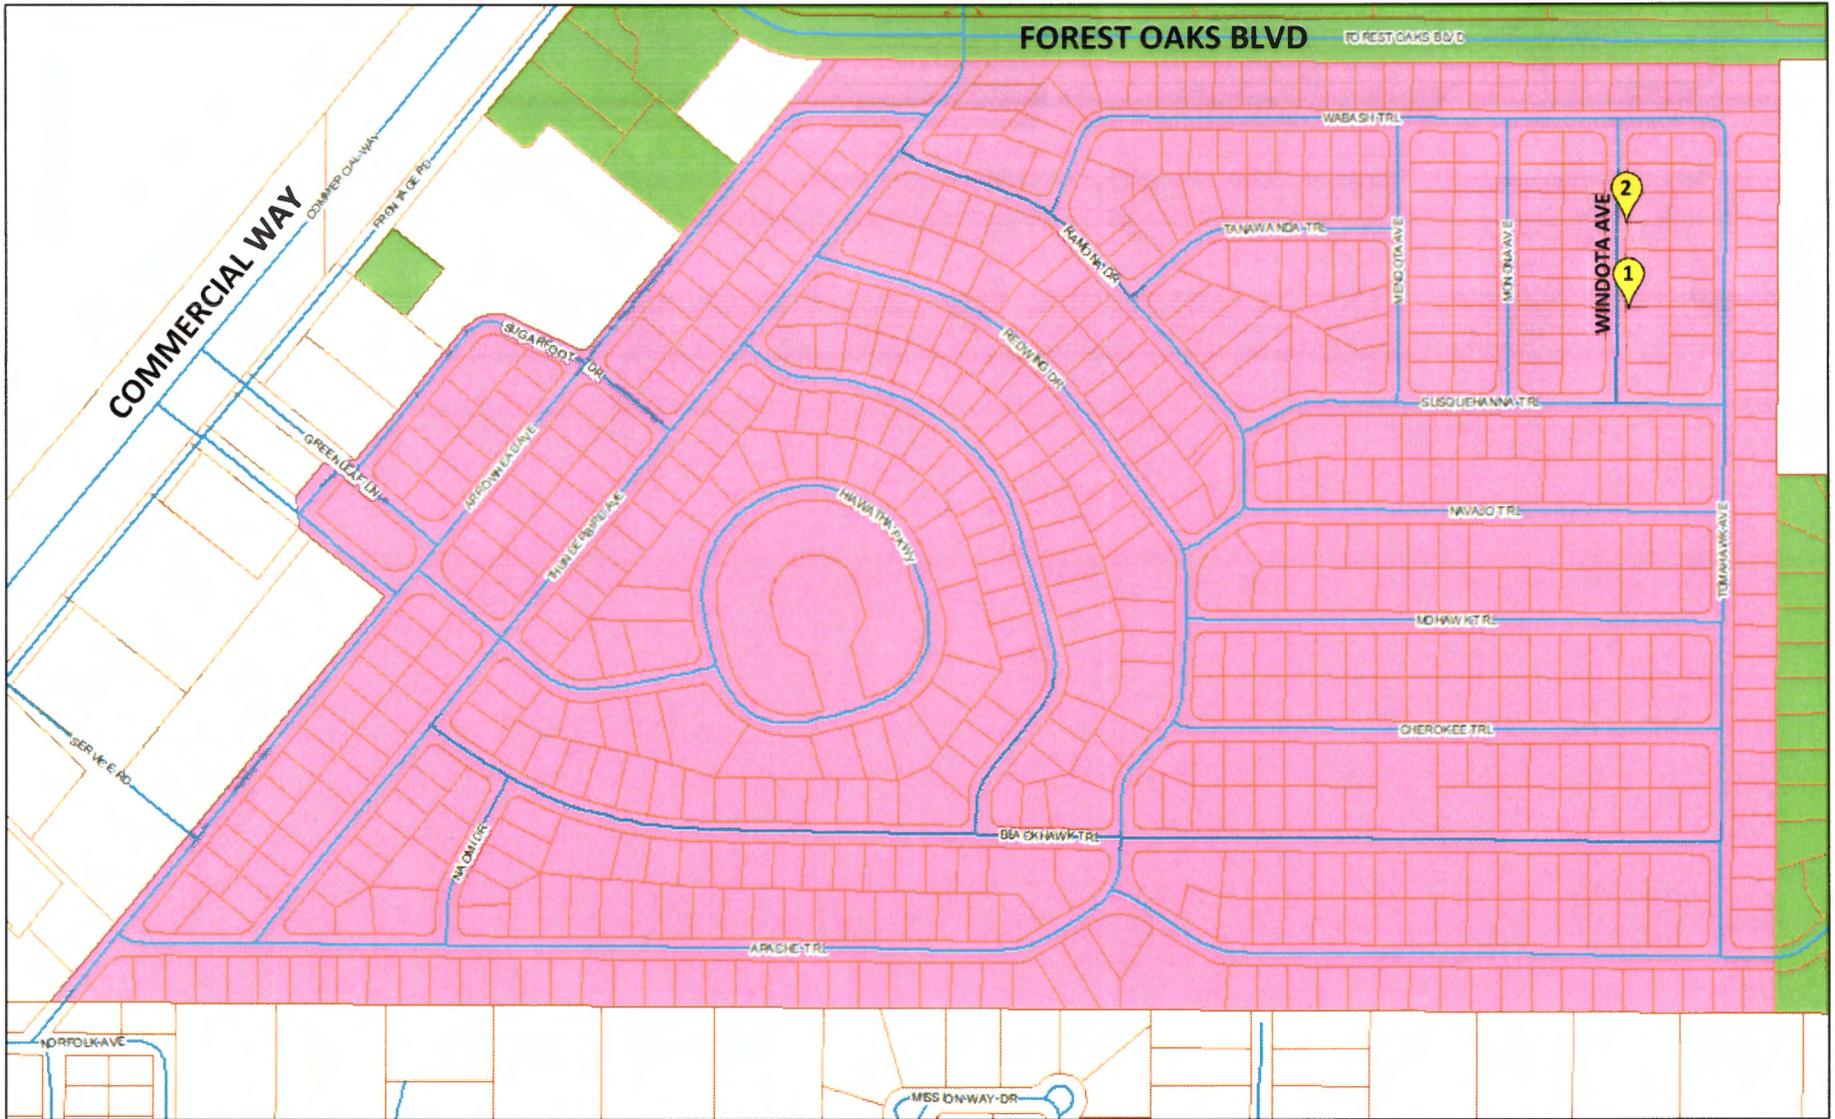

Weeki Wachee Woodlands MSBU FY25 Street Lighting Additions

Legend



- Requested Locations:
- 1) 4076 Windota Ave
 - 2) 4100 Windota Ave



Weeki Wachee Woodlands MSBU Boundary



Not to Scale




Withlacoochee River Electric Co-op
Name: HERNANDO COUNTY COMMISSIONERS
Description: INSTALL STREET LIGHTS
Sub: 48 - BERKELEY **Phase:** B
Feeder: BERK03 **County:**
Service Order No: 3 **Crew:**

Location: 1510591307750
Address: PUBLIC LIGHTING
Locate #: **Start Date:**
Exp Date:
Status: Open
Aid To Construction:

District:
Right of Way: no
ROW Length:
Upstream Protection Type:
Upstream Protection Size:
Relocate Attachments: no

W.O. Number: 9318409
RUS: HCSL **Page 1 of 2**
Staked By: THERESA JEAN HITTEL **08/16/2024**
Released By: THERESA JEAN HITTEL
Foreman: _____

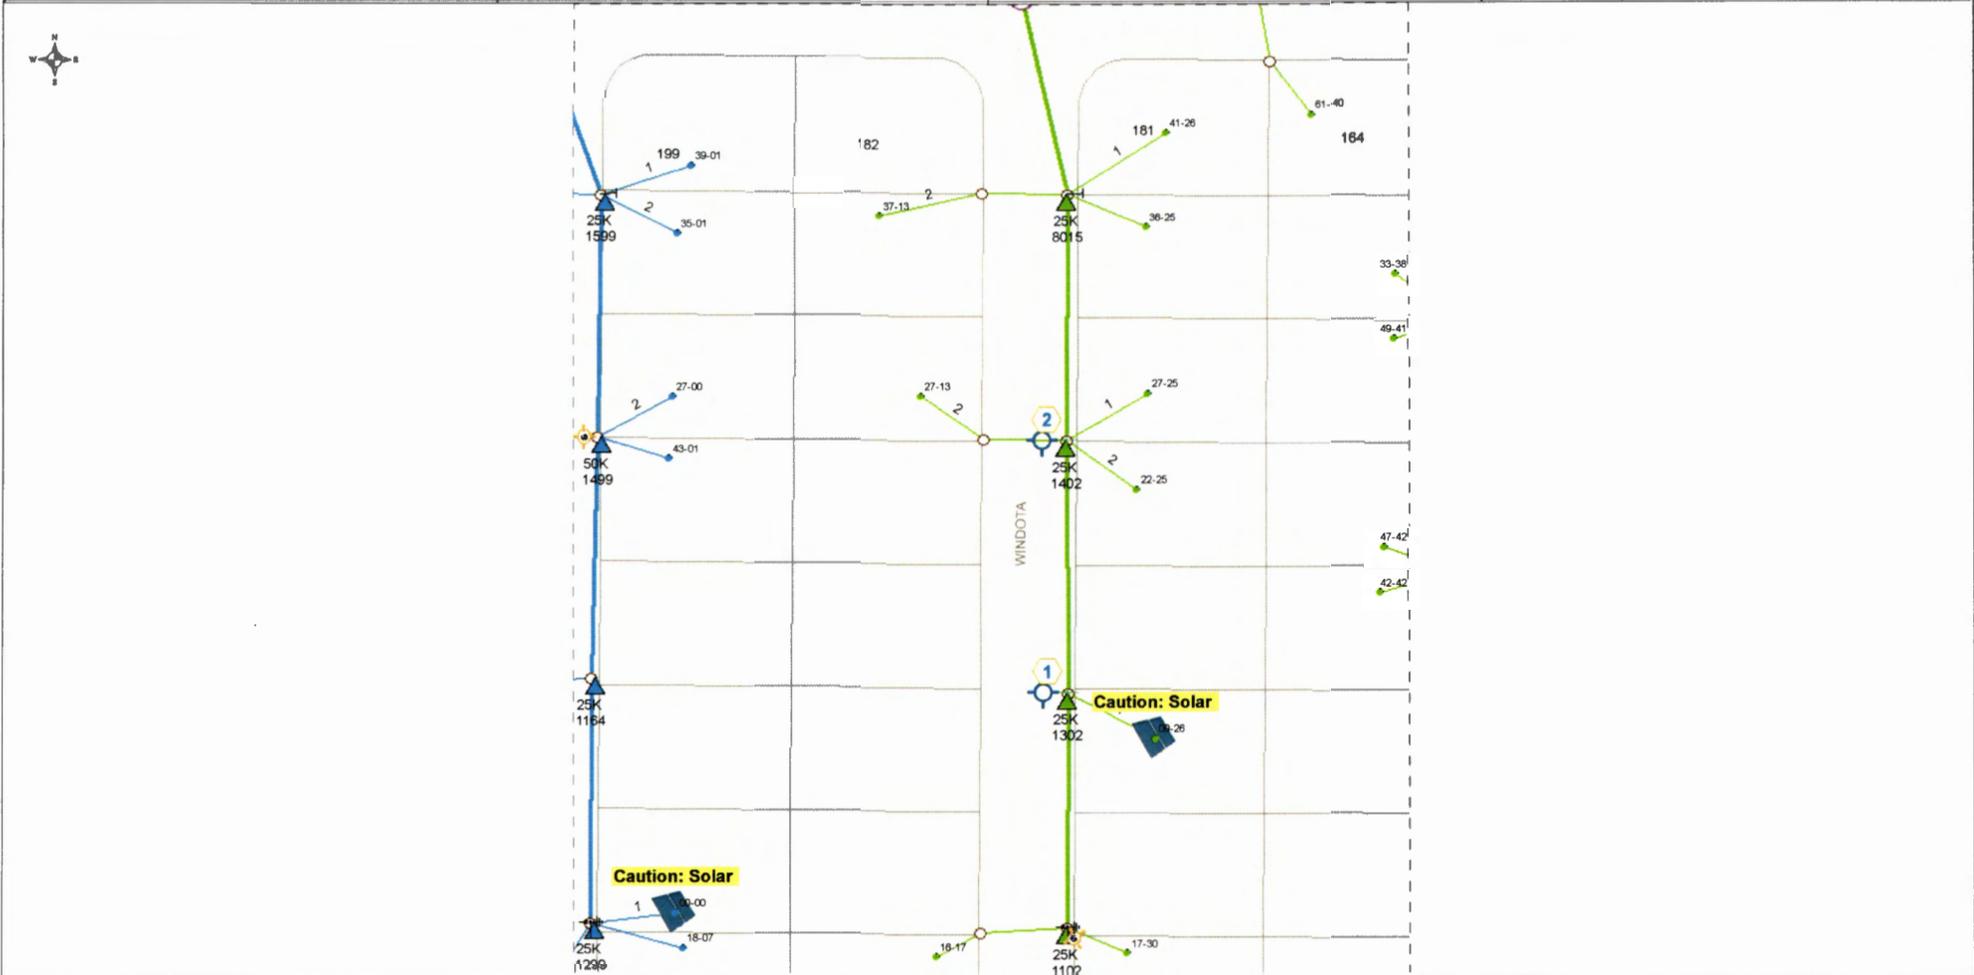

Withlacoochee River Electric Co-op Name: HERNANDO COUNTY COMMISSIONERS Description: INSTALL STREET LIGHTS Sub: 48 - BERKELEY Phase: B Feeder: BERK03 County: Service Order No: 3 Crew:	Location: 1510591307750 Address: PUBLIC LIGHTING Locate #: Start Date: Exp Date: Status: Open Aid To Construction:	District: Right of Way: no ROW Length: Upstream Protection Type: Upstream Protection Size: Relocate Attachments: no	<b style="font-size: 1.2em;">W.O. Number: 9318409 <hr/> RUS: HCSL Page 2 of 2 Staked By: THERESA JEAN HITTEL 08/16/2024 Released By: THERESA JEAN HITTEL Foreman: _____
--	--	--	---

Location: 1
Source:
Span Ft:
Map Number: 51133102
Attachments:

*	Owner
	ATT

Comments:

C - MISC UNITS: (20) 6/2DU (MAKE-UP)
C - MISC UNITS: 6020
C - SECURITY LIGHT: 50.LED.6668
E - GROUND: 1374
E - GROUND: H1.1.CW
E - POLE: 40.4
E - PRIMARY: VA1.1
E - SECONDARY: J3.E.5812
E - TRANSFORMER: VG.25.9633
Phase: B
KVA: 25
E - TRANSFORMER: VG1.5

Location: 2
Source:
Span Ft:
Map Number: 51143102
Attachments:

*	Owner
	ATT

Comments:

C - MISC UNITS: (20) 6/2DU (MAKE-UP)
C - MISC UNITS: 6020
C - SECURITY LIGHT: 50.LED.6668
E - GROUND: 1374
E - GROUND: H1.1.CW
E - POLE: 40.4
E - PRIMARY: VA1.1
E - SECONDARY: J3.E.5812
E - SECONDARY: J6.E58EN
E - TRANSFORMER: VG.25.9633
Phase: B
KVA: 25
E - TRANSFORMER: VG1.5

*	Units	Req.
C	50.LED.6668	2
C	6/2DU (MAKE-UP)	40
C	6020	2
Ret. Wire		Qty/Ln.
Const. Wire		Qty/Ln.

Job Comments: INSTALL STREET LIGHTS