

USP: Add Up Stream Protection, Facility ID, and Blocking Device Type
 USP:
 USP:
 USP:
 USP:




Safety Reminders / Adverse Conditions

?:
 ?:
 ?:
 ?:



REMEMBER: Work zone area conditions may have changed for this job! Everyone is responsible for verifying the above safety information is correct prior to any work being performed each day.

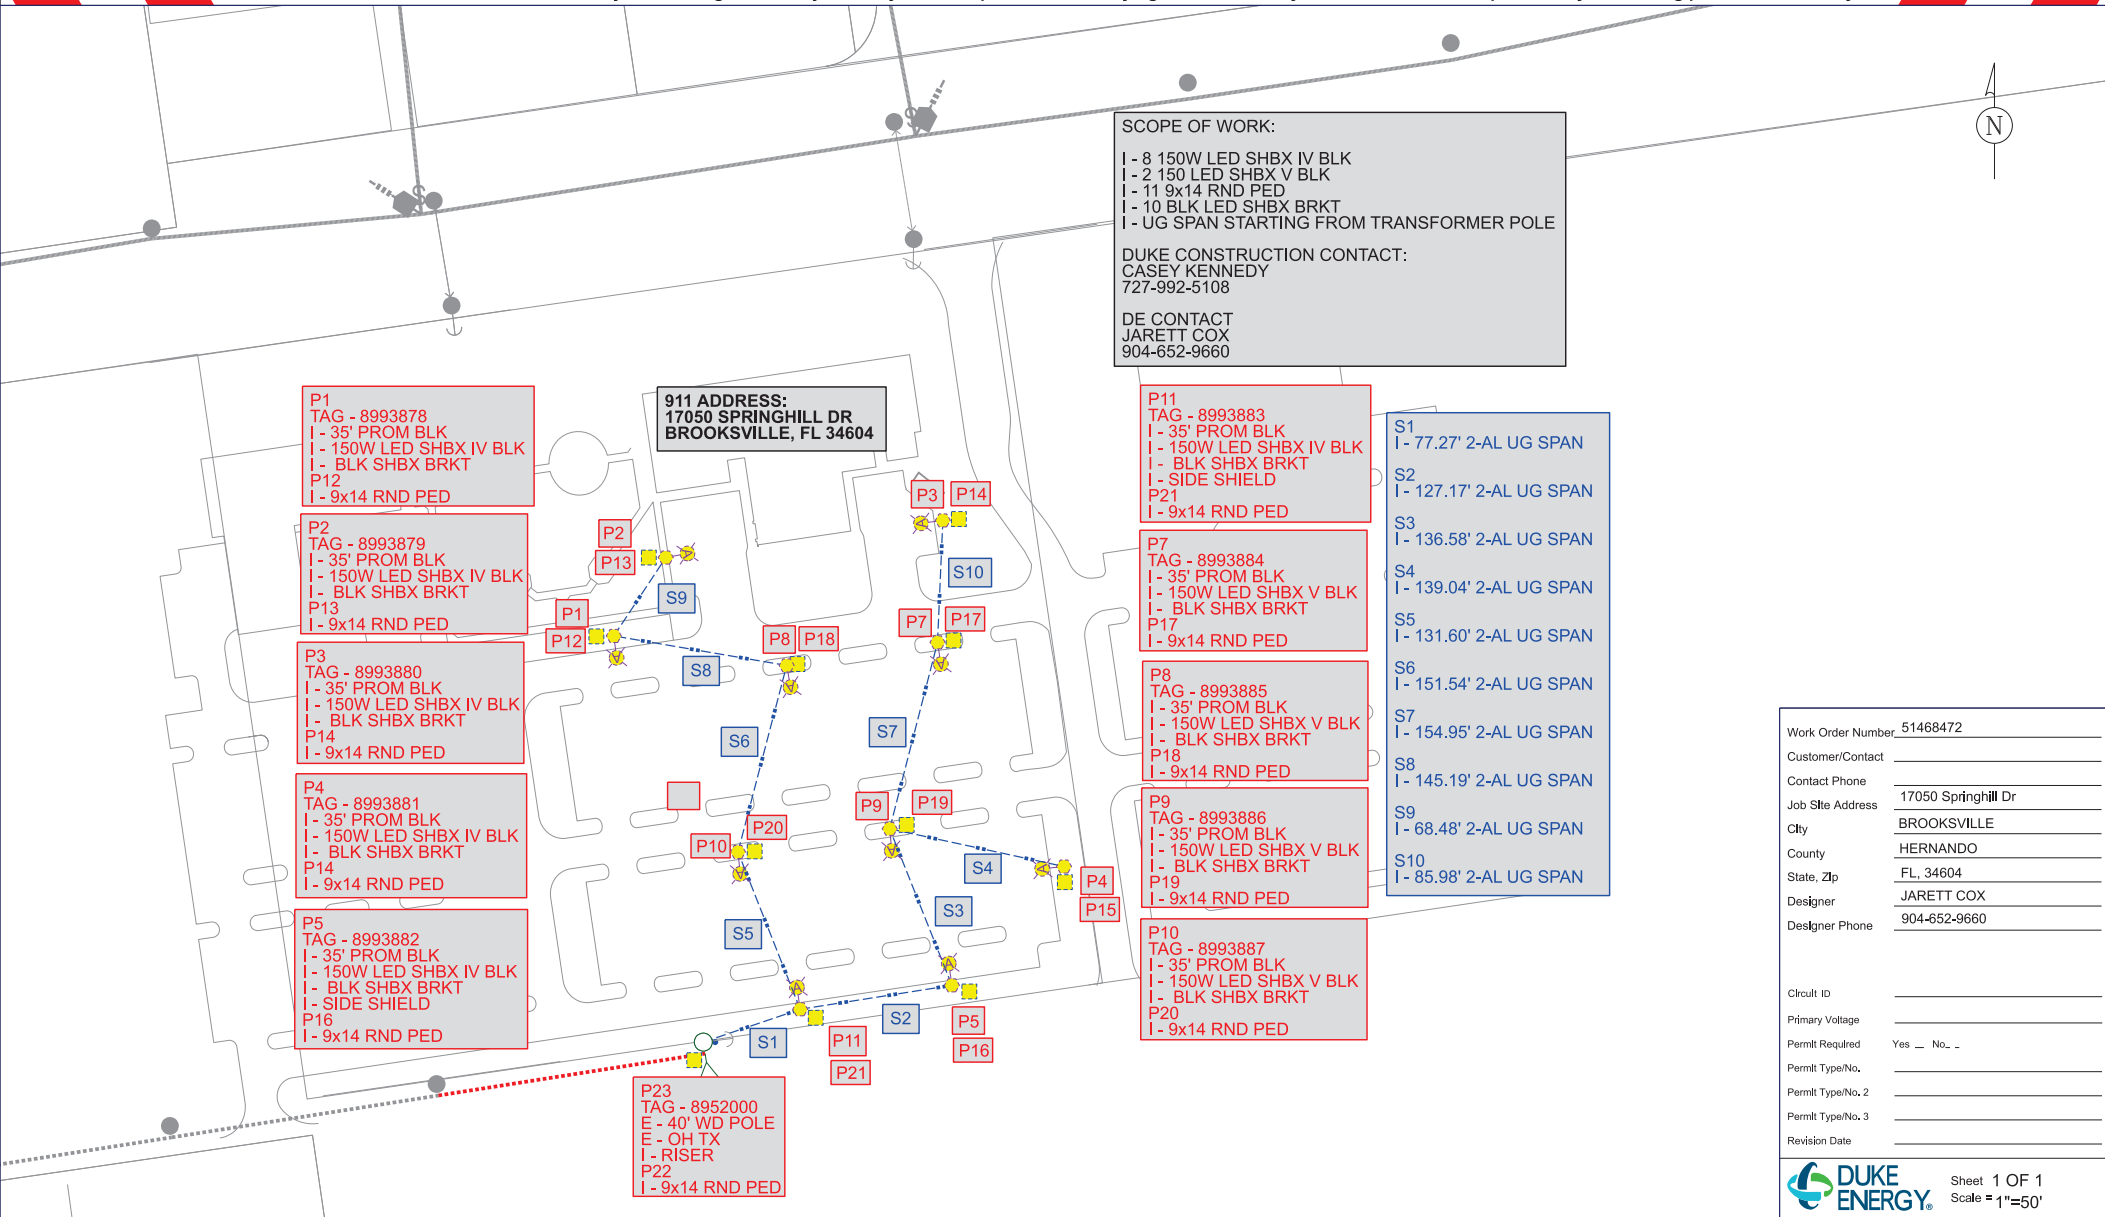

Work Order Number	51468472
Customer/Contact	
Contact Phone	
Job Site Address	17050 Springhill Dr
City	BROOKSVILLE
County	HERNANDO
State, Zip	FL, 34604
Designer	JARETT COX
Designer Phone	904-652-9660
Circuit ID	
Primary Voltage	
Permit Required	Yes ☐ No ☐
Permit Type/No.	
Permit Type/No. 2	
Permit Type/No. 3	
Revision Date	