


Received
OCT 4 2023

Planning Department
Hernando County, Florida

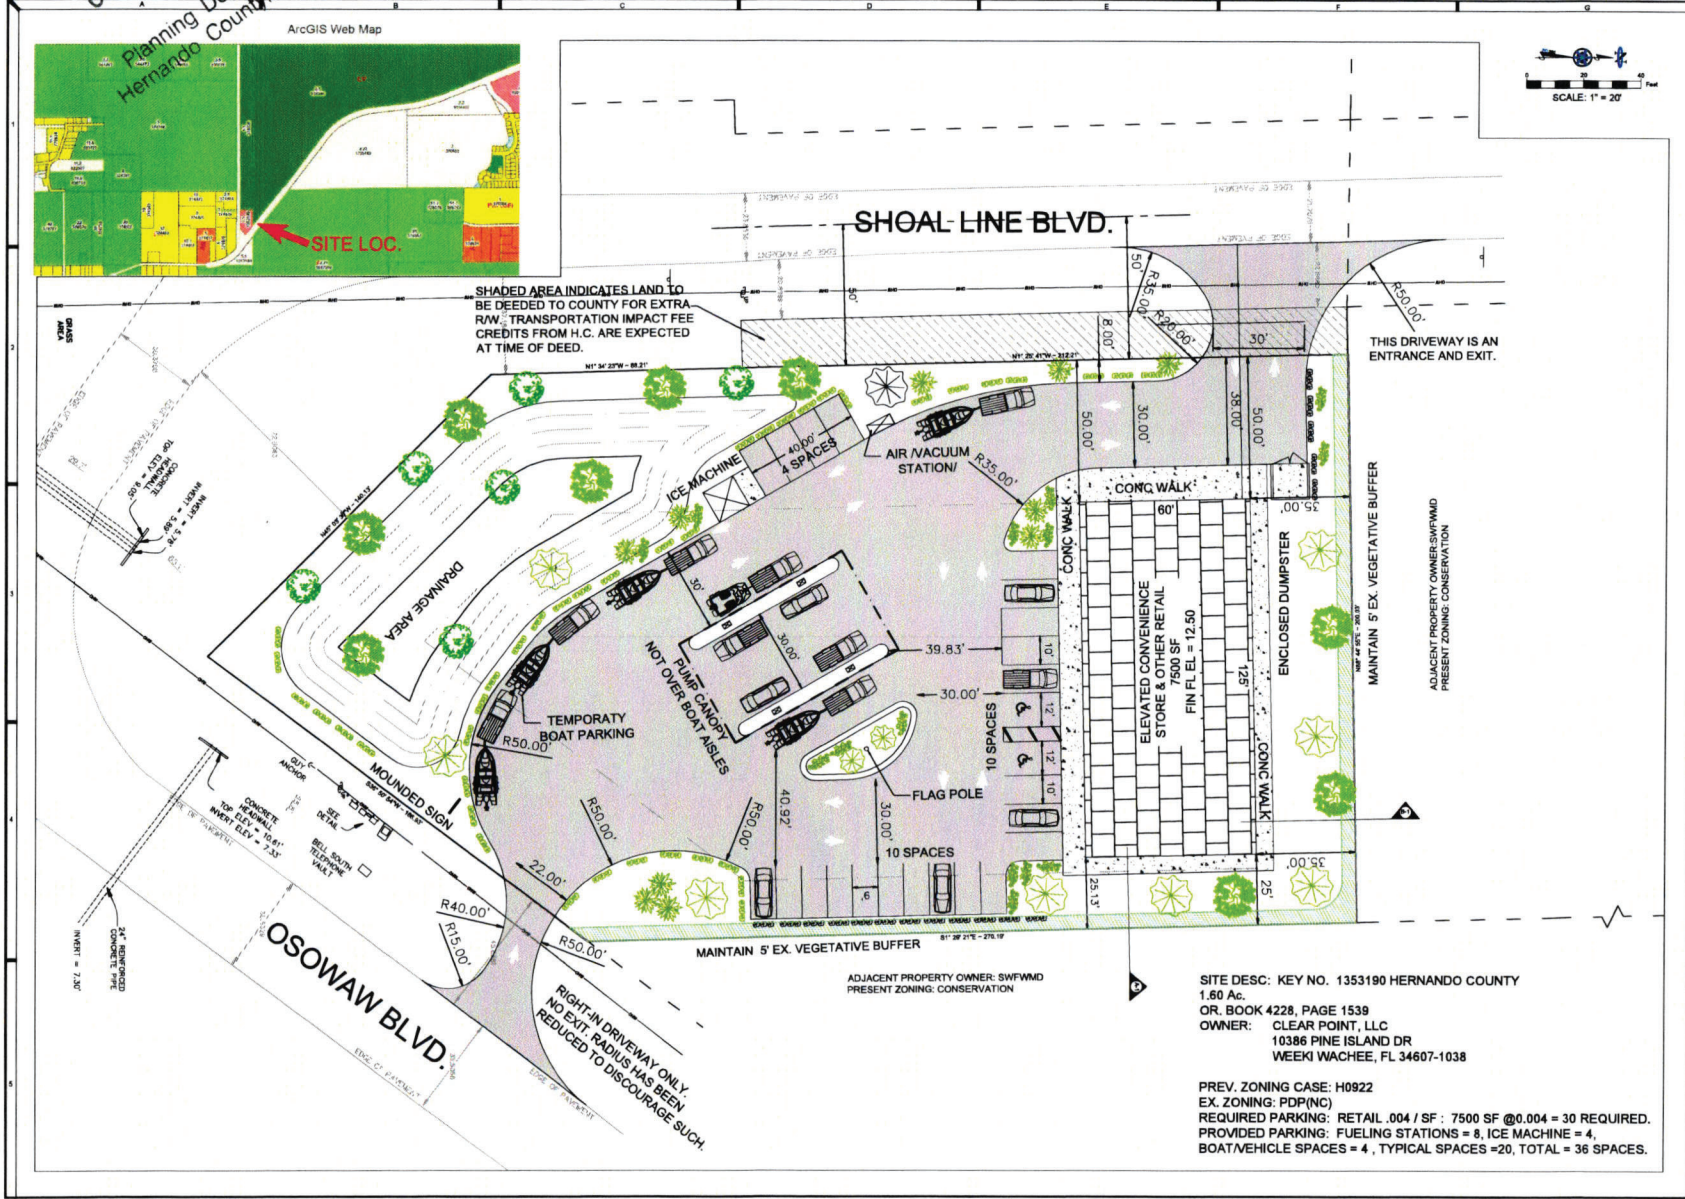

NO. 1	NO. 2	
-------	-------	-------	-------	-------	-------	-------	-------	-------	--------	--------	---------

SANDY'S COUNTRY STORE
ARIPEKA, FL
CONCEPT PLAN

PROCIVIL 360
CIVIL ENGINEERING/RESIDENTIAL & COMMERCIAL
SITE DEVELOPMENT / PLANNING & ZONING /
PERMITTING / CONSTRUCTION SERVICES
12 SOUTH MAIN STREET, SUITE 200, ARIPEKA, FL 34702
WWW.PROCIVIL360.COM
PHONE: (850) 984-4258

DIGITAL/ELECTRONIC SIGNATURE NOTE
I HEREBY CERTIFY THAT I AM THE REGISTERED PROFESSIONAL ENGINEER FOR THE STATE OF FLORIDA AND I HAVE PREPARED THIS PLAN AND I AM AWARE OF THE PENALTIES FOR VIOLATING THE PROFESSIONAL ENGINEERING STATUTES OF THE STATE OF FLORIDA.

PROJECT NO.	DATE	BY	CHKD BY	DATE	NO.
1	9				1

SITE DESC: KEY NO. 1353190 HERNANDO COUNTY
1.60 Ac.
OR. BOOK 4228, PAGE 1539
OWNER: CLEAR POINT, LLC
10386 PINE ISLAND DR
WEEKI WACHEE, FL 34607-1038

PREV. ZONING CASE: H0922
EX. ZONING: PDP(NC)
REQUIRED PARKING: RETAIL .004 / SF : 7500 SF @ 0.004 = 30 REQUIRED.
PROVIDED PARKING: FUELING STATIONS = 8, ICE MACHINE = 4,
BOAT/VEHICLE SPACES = 4, TYPICAL SPACES = 20, TOTAL = 36 SPACES.

User Name: alang Phot Date: Oct 04, 2023 - 11:56am Drawing Name: W:\PROCIVIL\2023 Projects\PRO23003 - Clear Point, LLC\23003CNC.dwg