





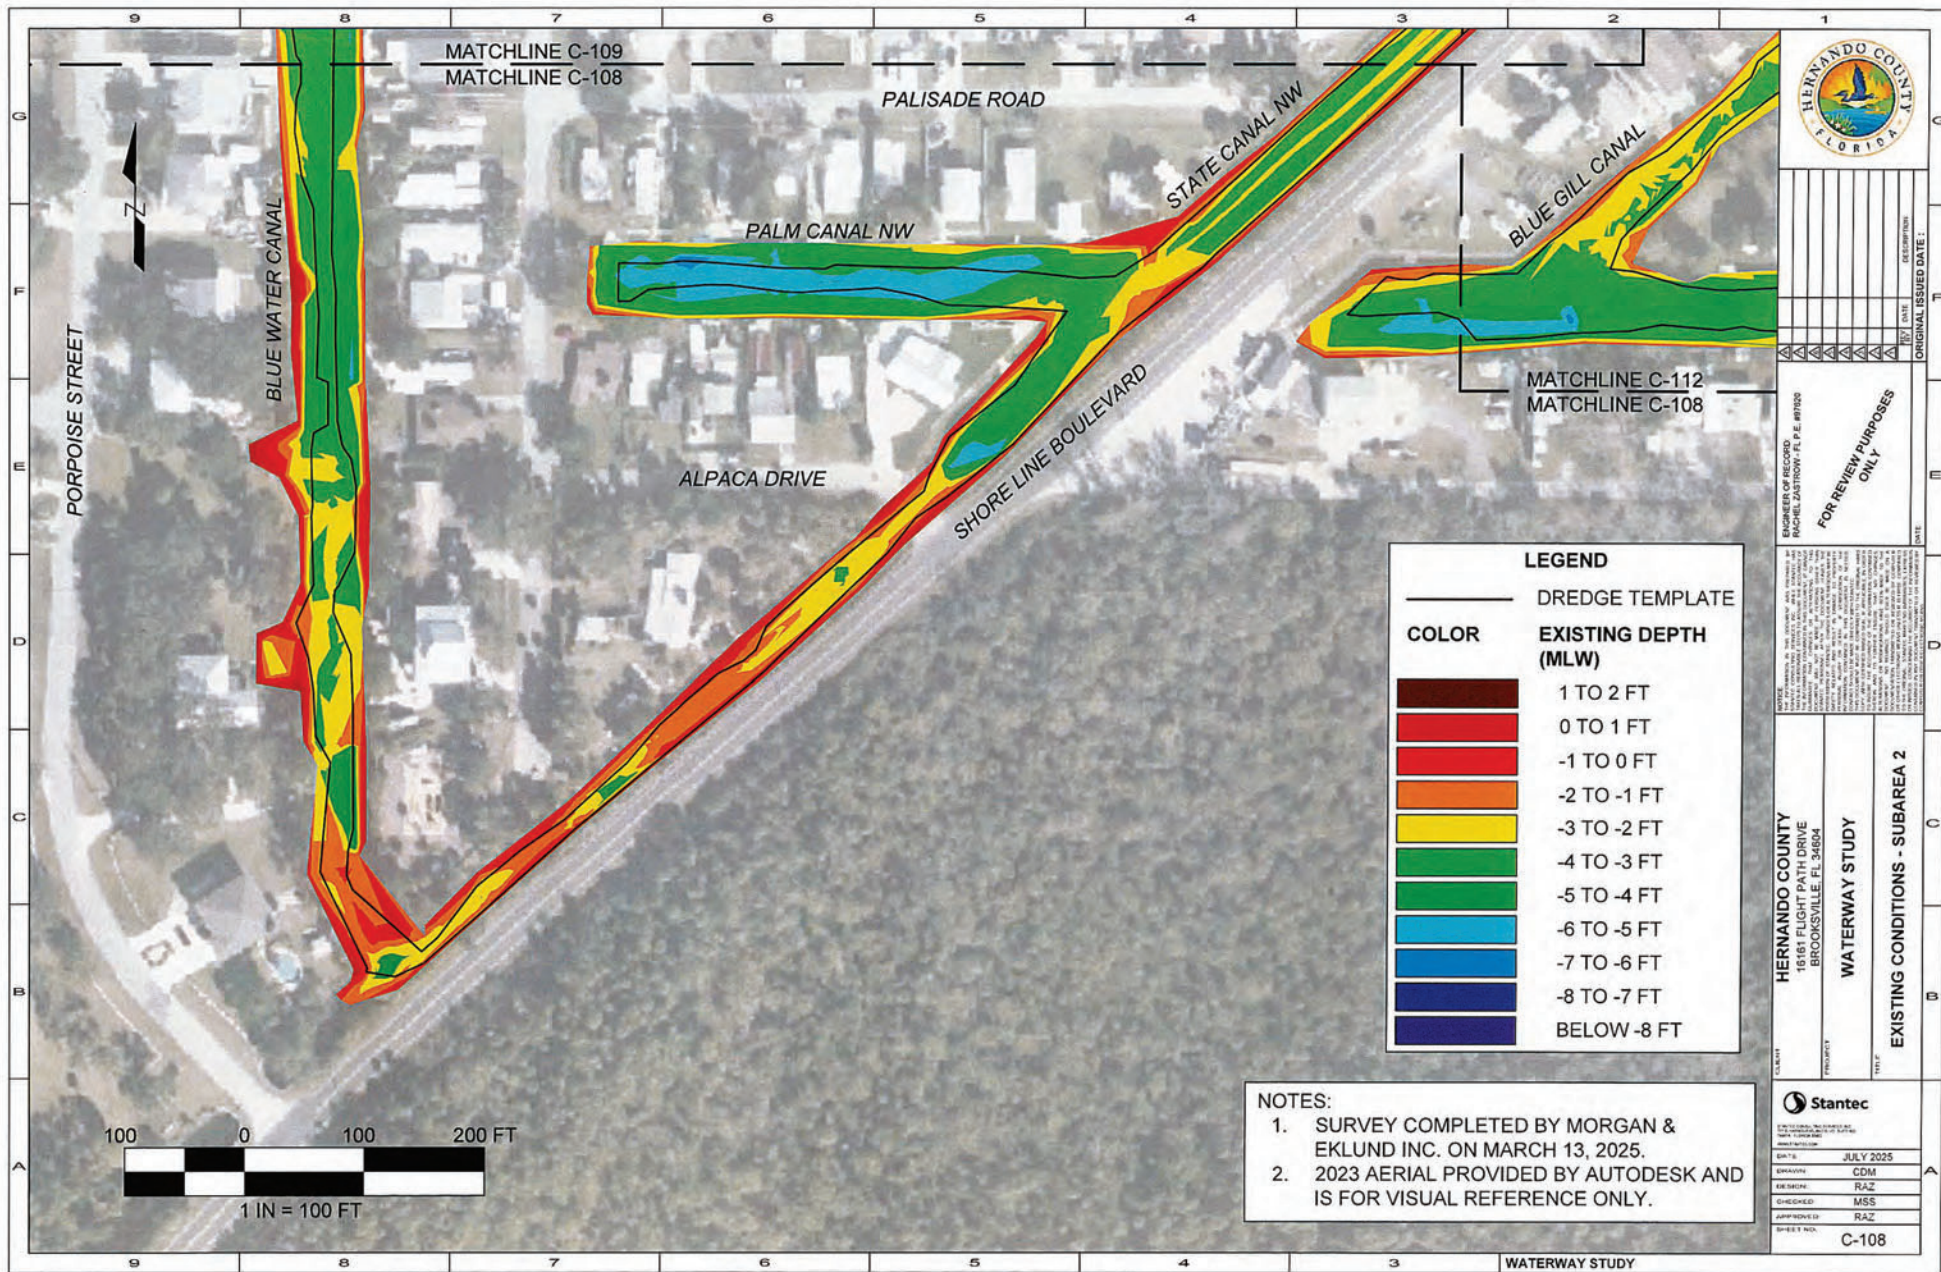

NOTES:

1. SURVEY COMPLETED BY MORGAN & EKLUND INC. ON MARCH 13, 2025.
2. 2023 AERIAL PROVIDED BY AUTODESK AND IS FOR VISUAL REFERENCE ONLY.

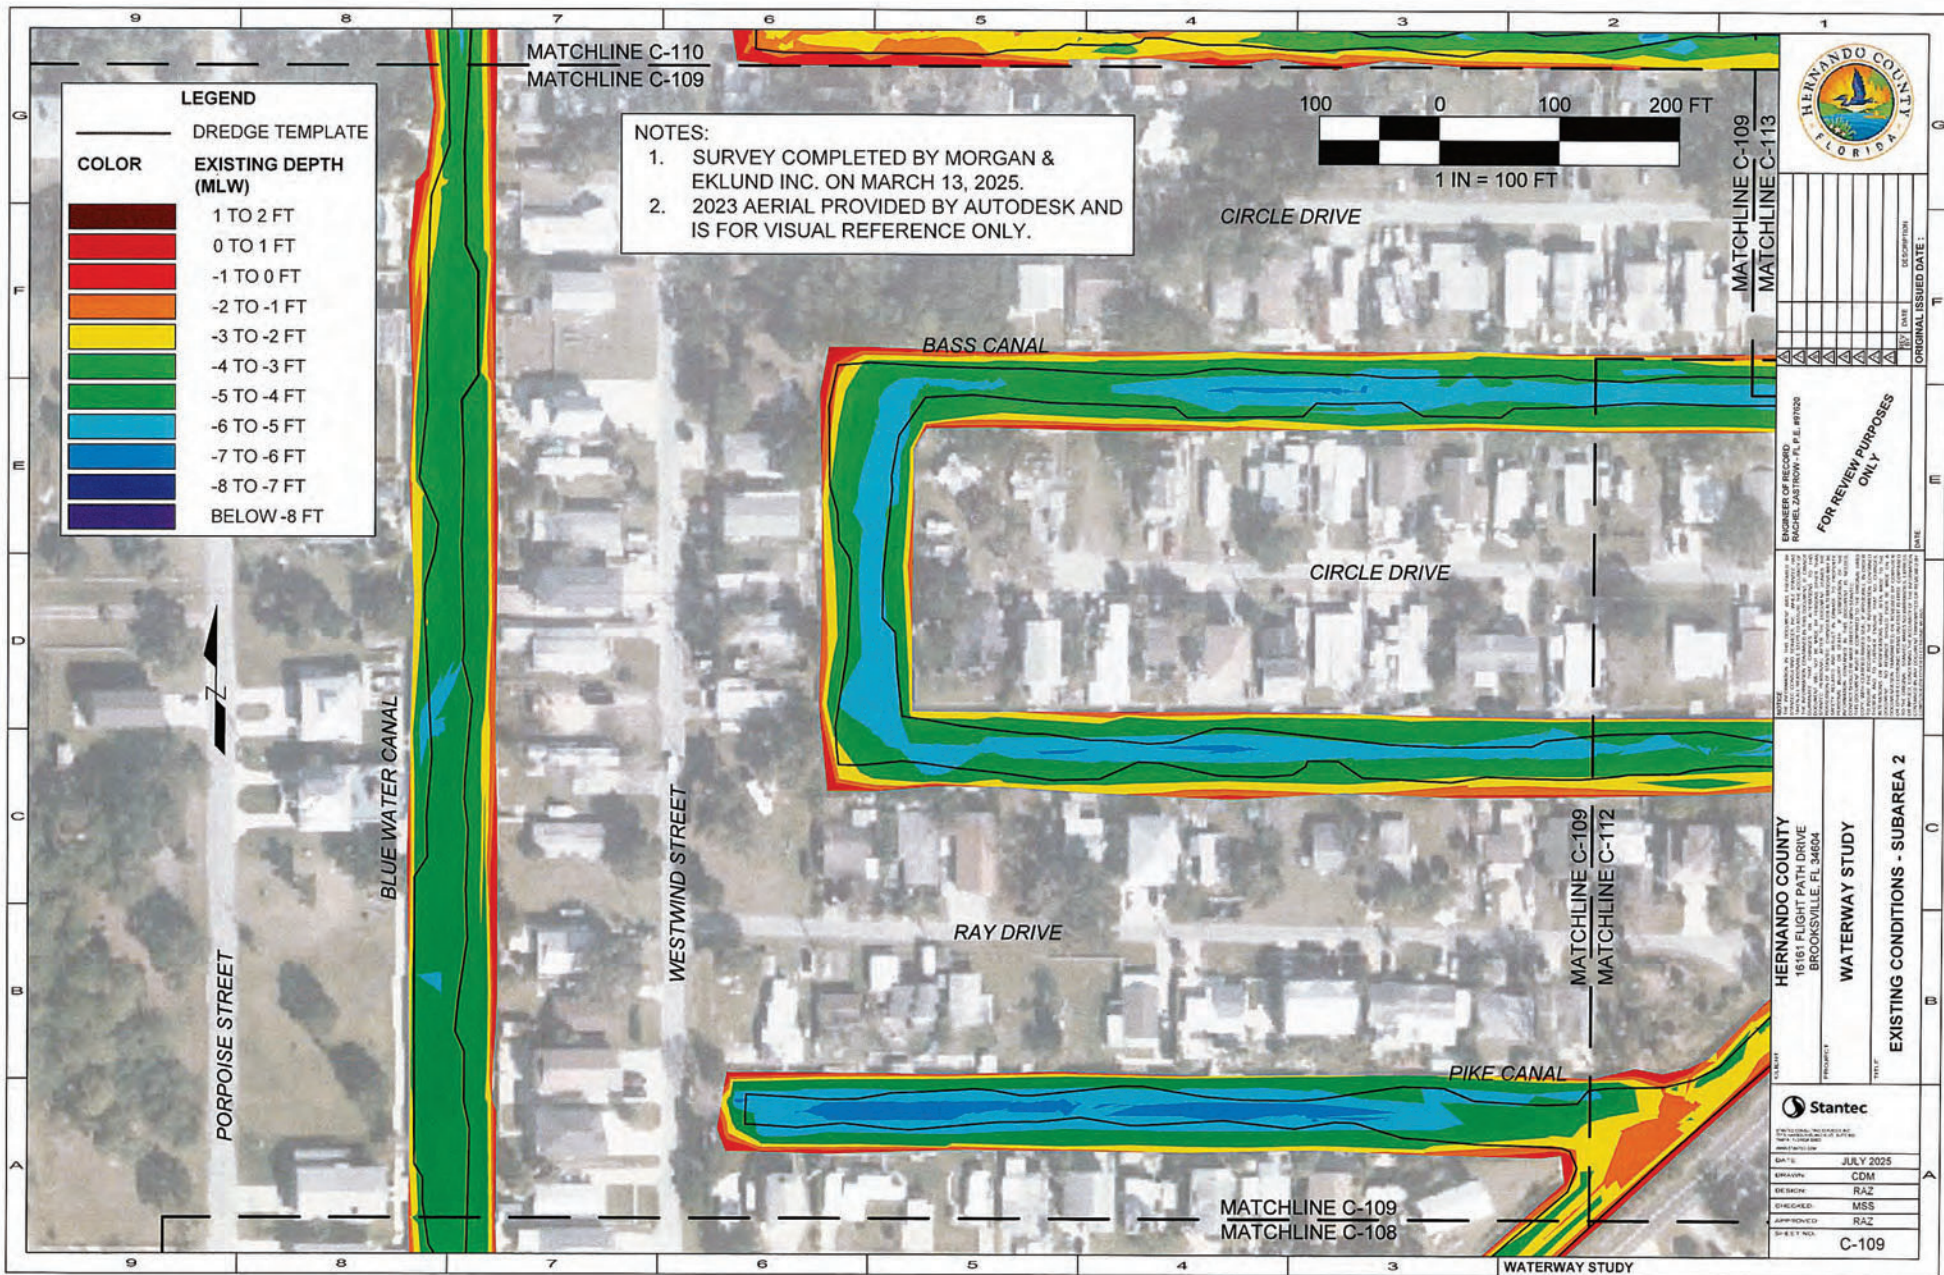

REV	DATE	DESCRIPTION

FOR REVIEW PURPOSES ONLY

SUBMITTER OF RECORD
RACHEL EASTRICK, P.E. 07/2020

NOTES:


THIS DRAWING IS THE PROPERTY OF STANTEC INC. AND IS NOT TO BE REPRODUCED, COPIED, OR TRANSMITTED IN ANY FORM OR BY ANY MEANS, ELECTRONIC OR MECHANICAL, WITHOUT THE WRITTEN PERMISSION OF STANTEC INC. ANY UNAUTHORIZED USE OF THIS DRAWING IS PROHIBITED. STANTEC INC. SHALL NOT BE LIABLE FOR ANY DAMAGES, INCLUDING CONSEQUENTIAL DAMAGES, ARISING FROM THE USE OF THIS DRAWING. THE USER OF THIS DRAWING SHALL BE RESPONSIBLE FOR OBTAINING ALL NECESSARY PERMITS AND APPROVALS FROM THE APPROPRIATE AGENCIES. 


HERNANDO COUNTY
1500 FLIGHT PATH DRIVE
BROOKSVILLE, FL 34604

WATERWAY STUDY

EXISTING CONDITIONS - SUBAREA 2

Stantec
DATE: JULY 2025
DESIGNER: CDM
NO. DRAWN: RAZ
CHECKED: MSS
APPROVED: RAZ
SHEET NO. C-109

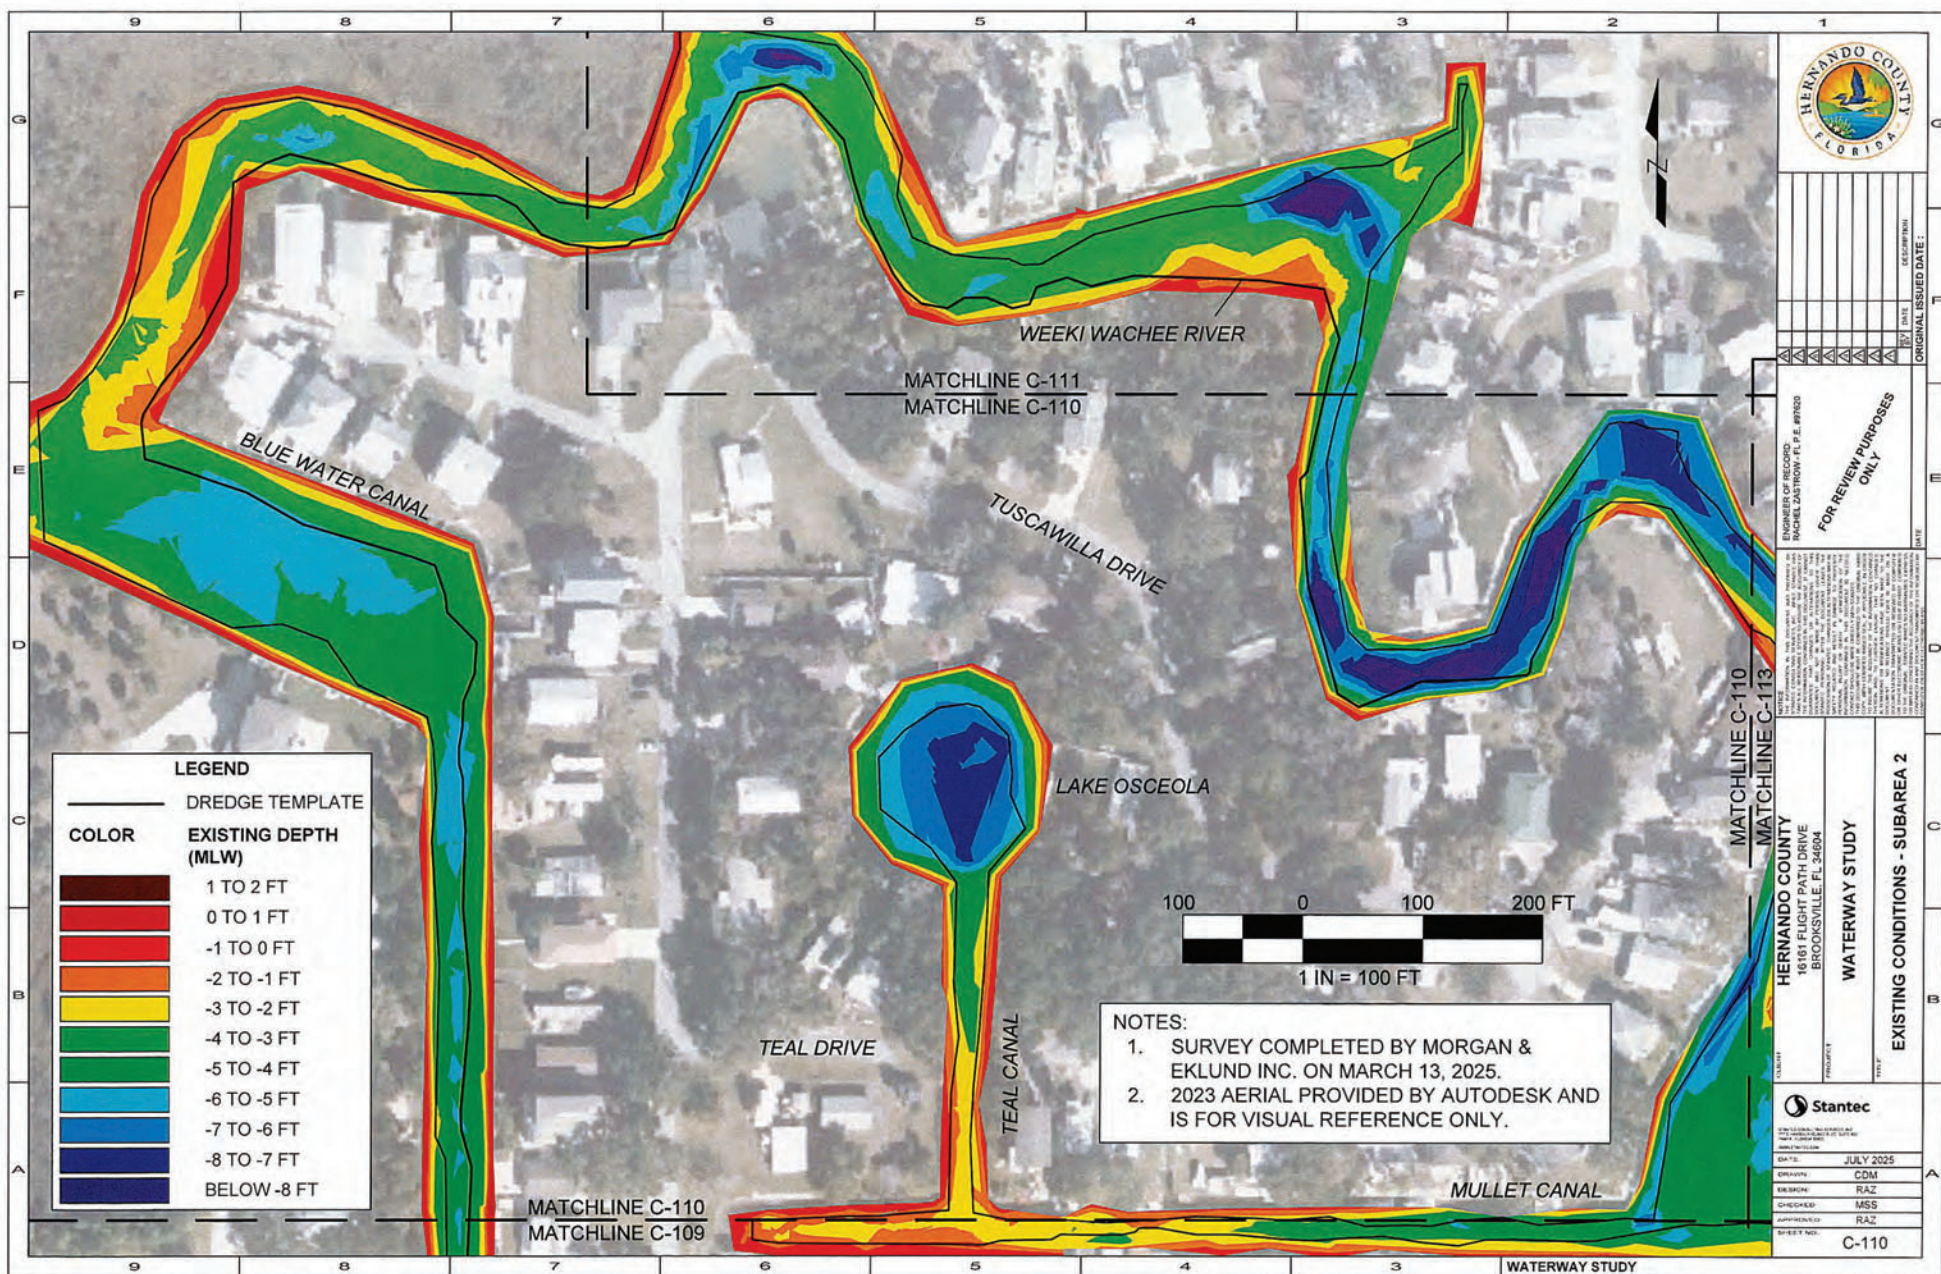

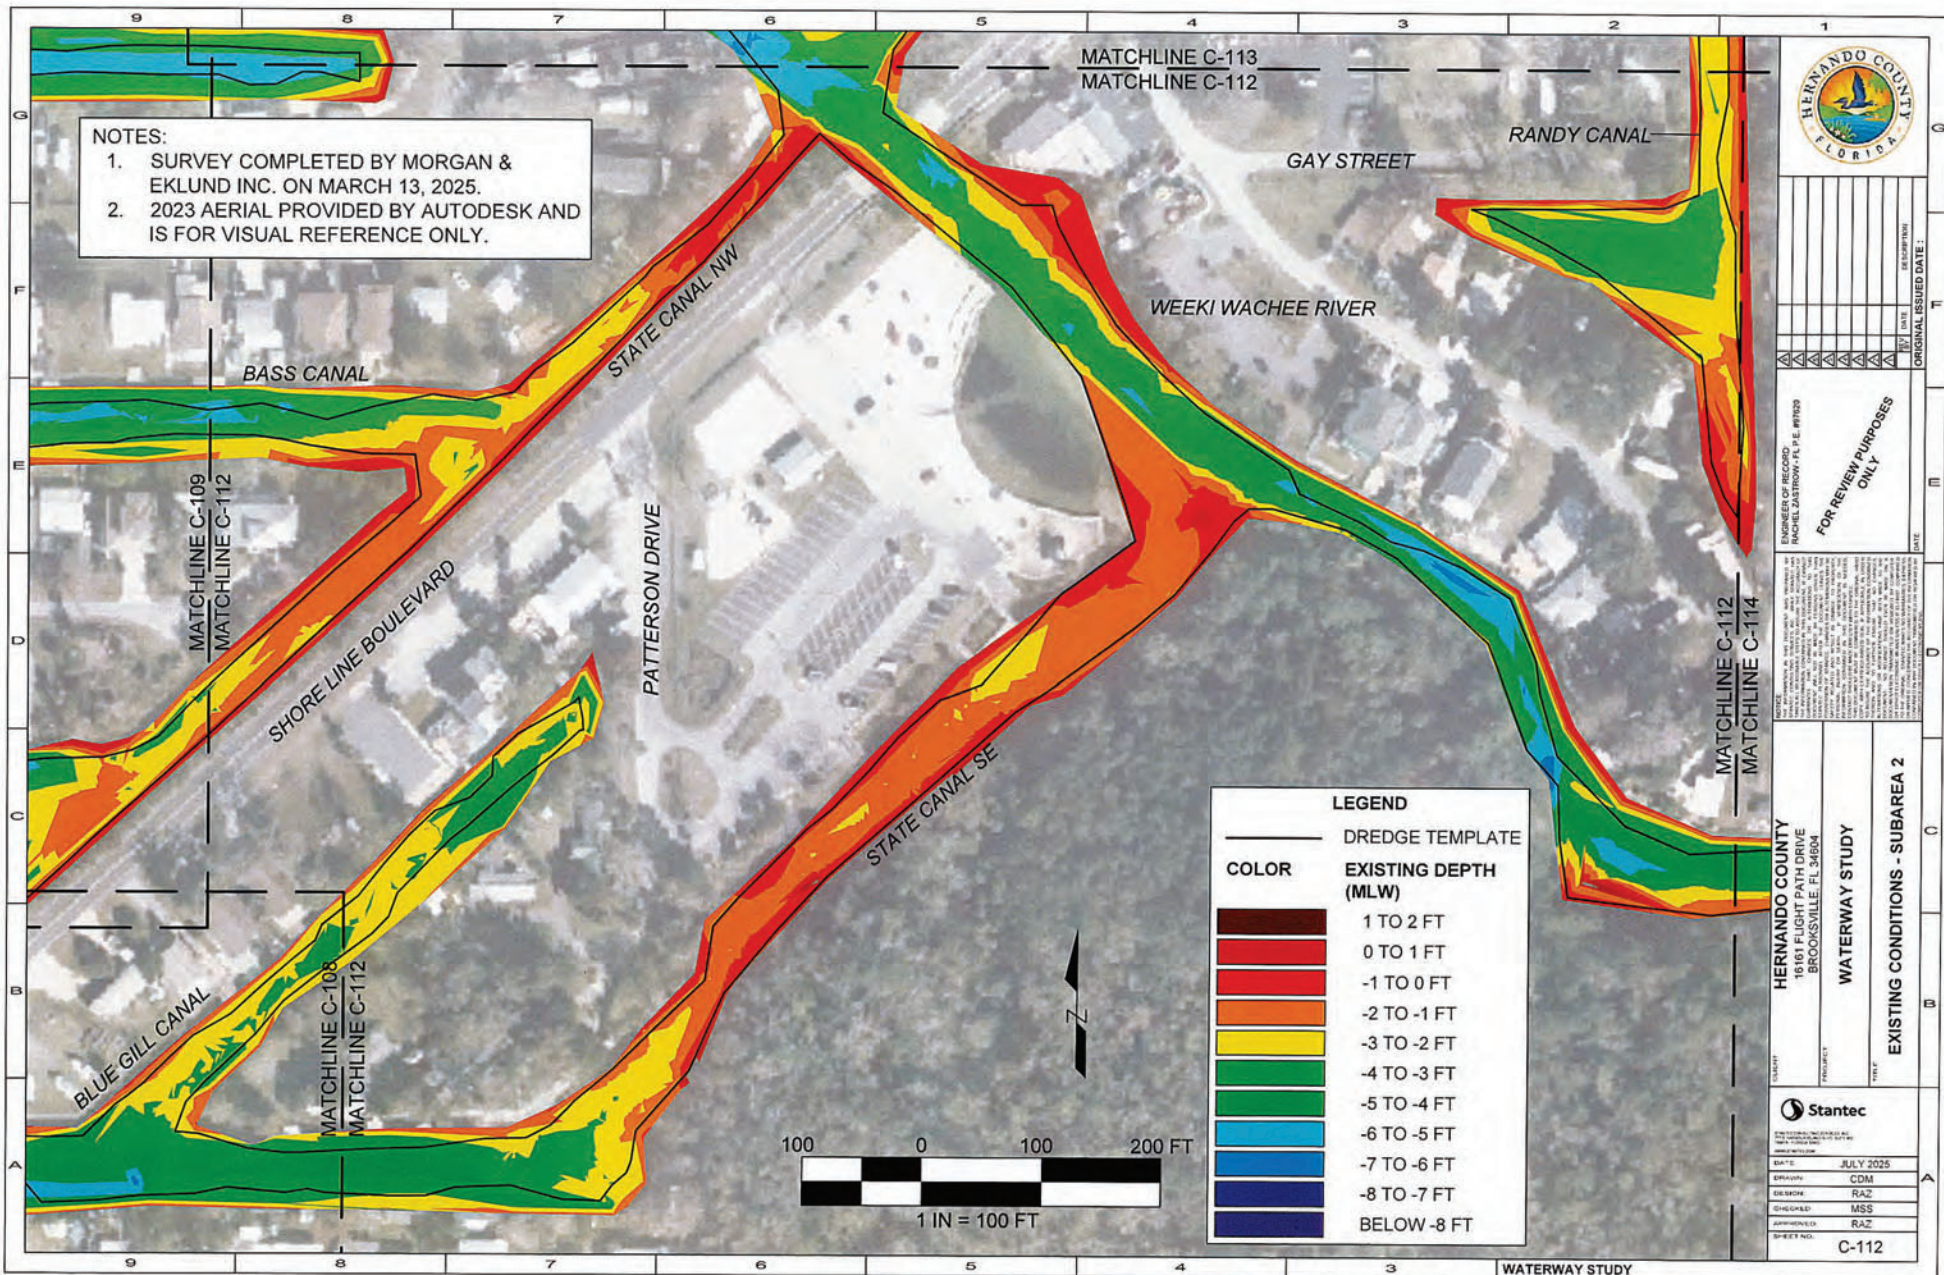

NOTES:
 1. SURVEY COMPLETED BY MORGAN & EKLUND INC. ON MARCH 13, 2025.
 2. 2023 AERIAL PROVIDED BY AUTODESK AND IS FOR VISUAL REFERENCE ONLY.

LEGEND

— DREDGE TEMPLATE

COLOR	EXISTING DEPTH (MLW)
Dark Red	1 TO 2 FT
Red	0 TO 1 FT
Orange	-1 TO 0 FT
Yellow	-2 TO -1 FT
Light Green	-3 TO -2 FT
Green	-4 TO -3 FT
Dark Green	-5 TO -4 FT
Blue	-6 TO -5 FT
Dark Blue	-7 TO -6 FT
Very Dark Blue	-8 TO -7 FT
Black	BELOW -8 FT



BUSINESS OF RECORD	
PROJECT NO.	DATE
PROJECT NAME	DATE
PROJECT LOCATION	DATE
PROJECT DESCRIPTION	DATE
PROJECT STATUS	DATE
PROJECT OWNER	DATE
PROJECT CONTACT	DATE
PROJECT REVIEWER	DATE
PROJECT APPROVER	DATE
PROJECT SIGNATURE	DATE
PROJECT SEAL	DATE

FOR REVIEW PURPOSES ONLY

HERNANDO COUNTY
 15161 FLIGHT PATH DRIVE
 BROOKSVILLE, FL 34604


WATERWAY STUDY


EXISTING CONDITIONS - SUBAREA 2


DATE	JULY 2025
DESIGNED BY	CDM
DRAWN BY	RAZ
CHECKED BY	MSS
APPROVED BY	RAZ
SHEET NO.	C-112



WATERWAY STUDY

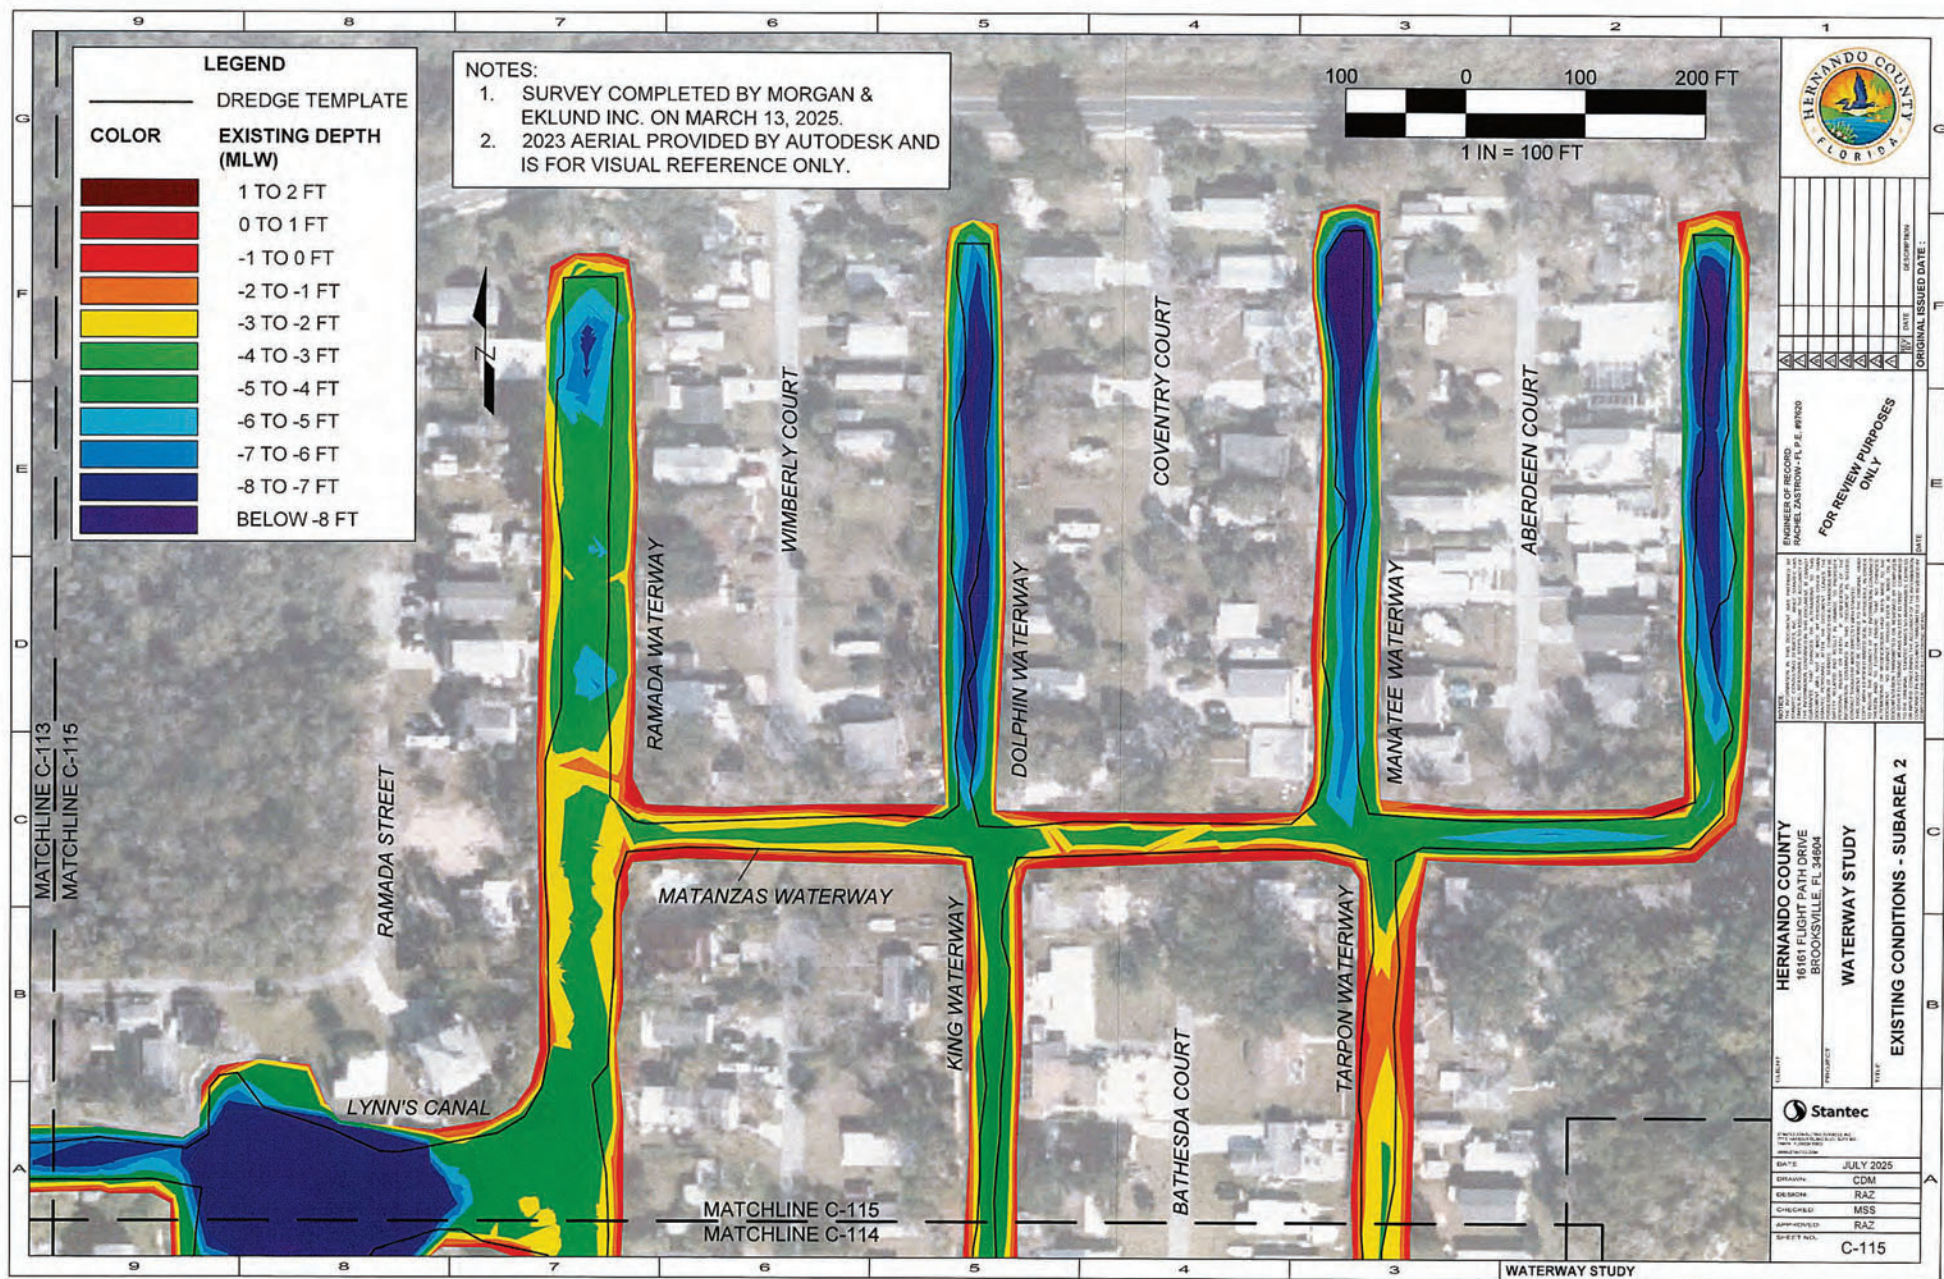

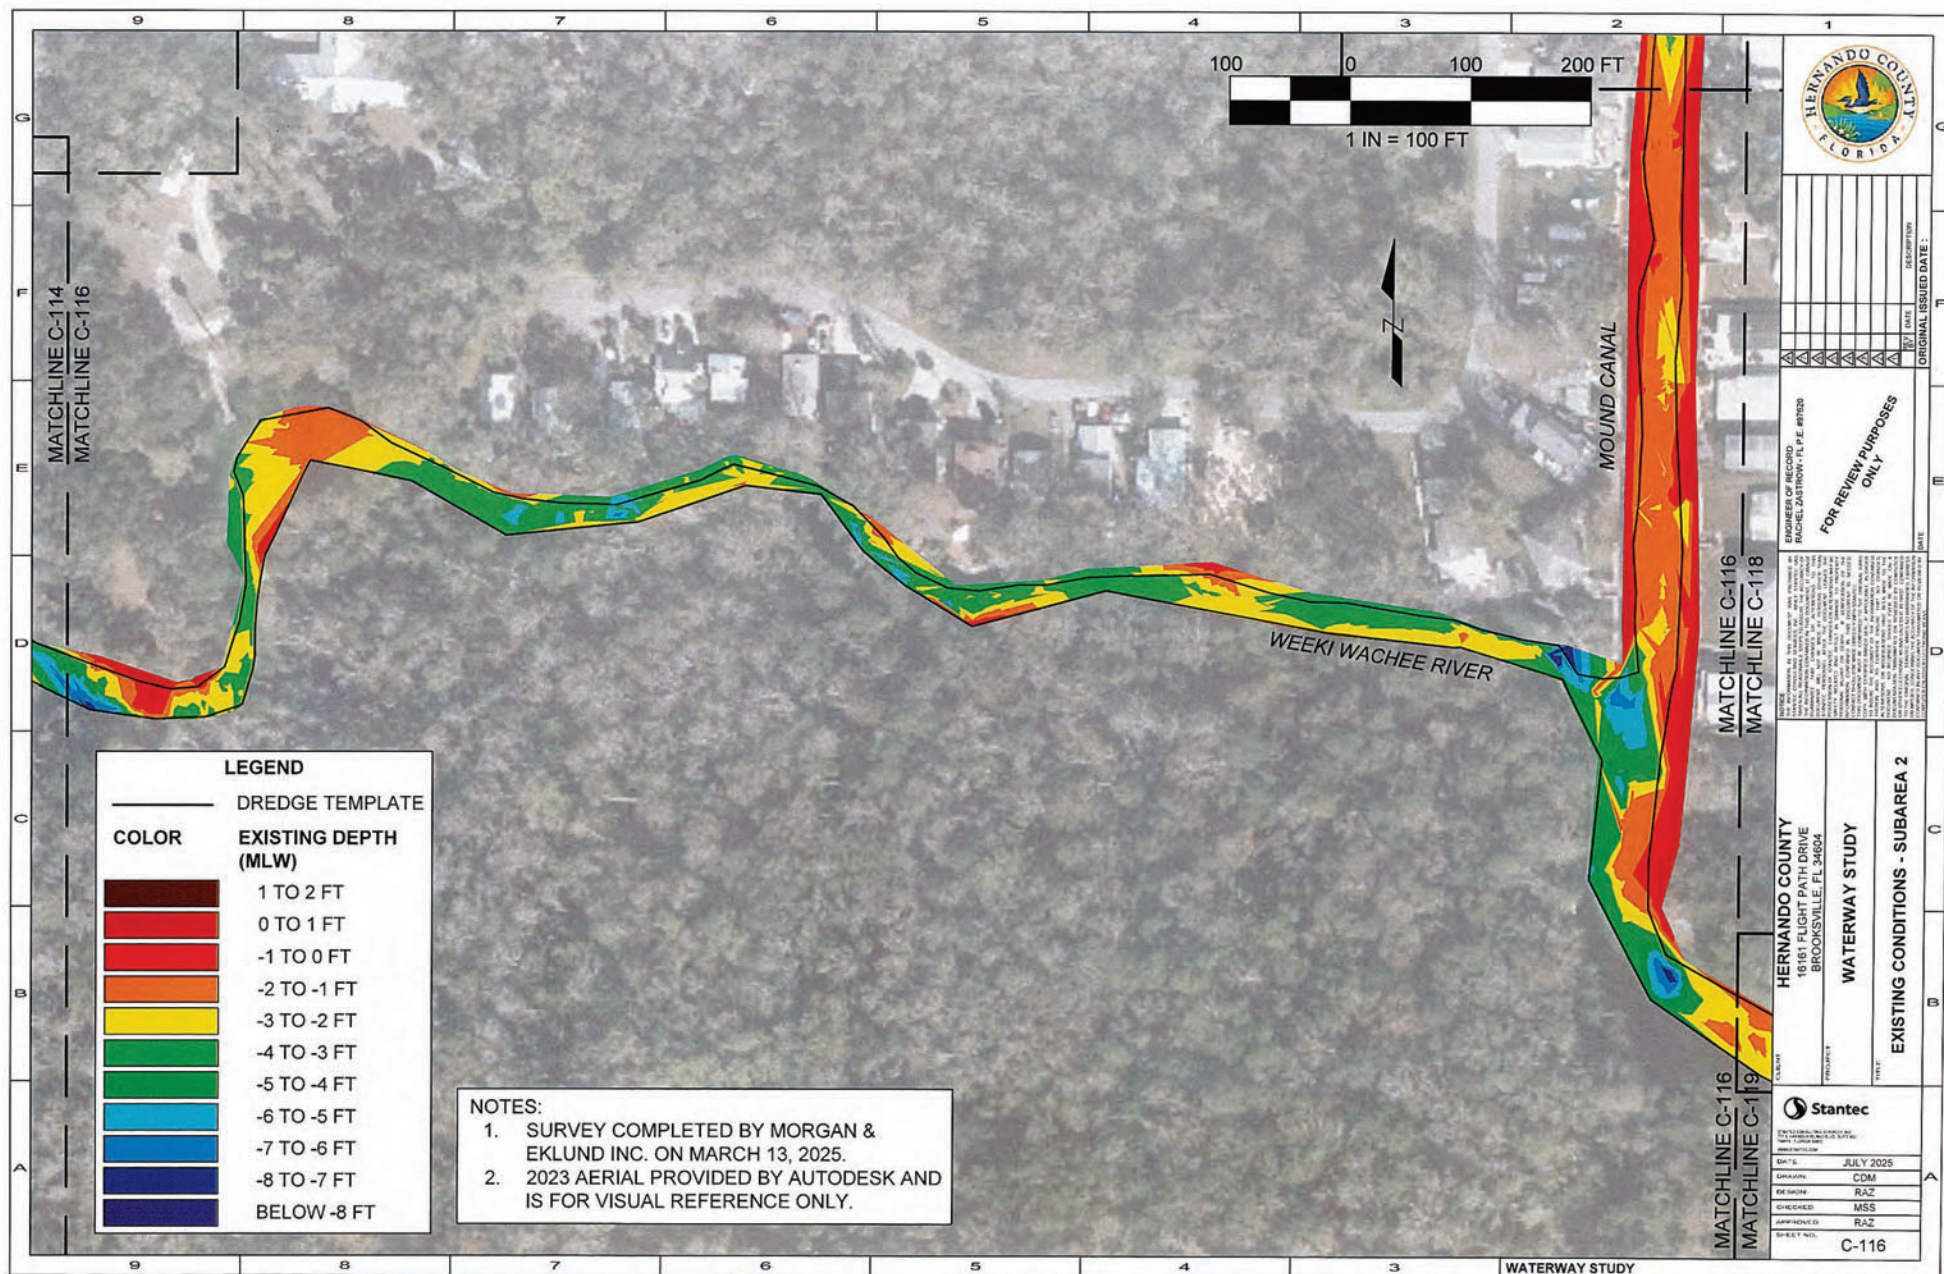

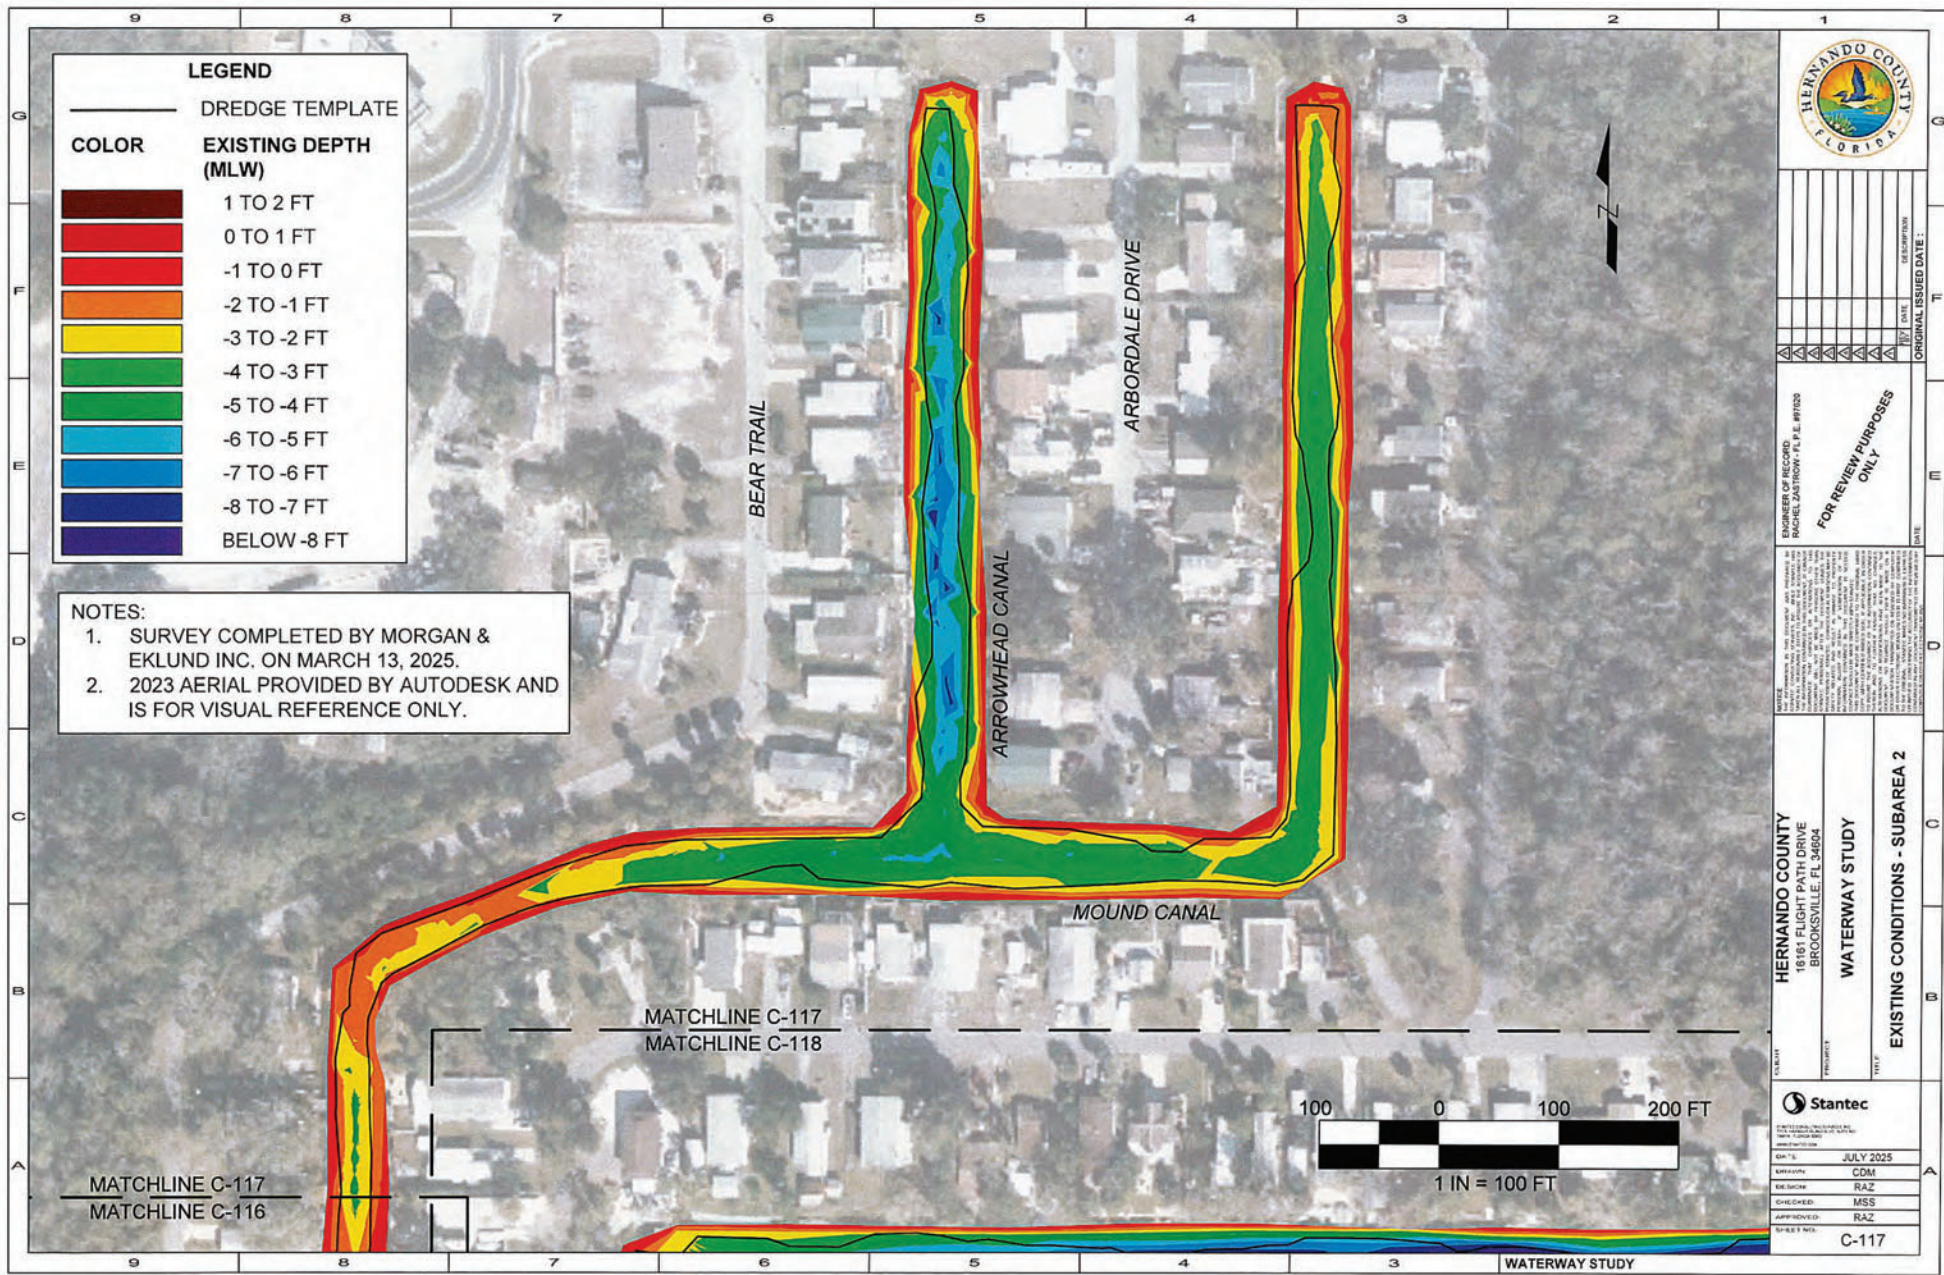

LEGEND

—	DREDGE TEMPLATE
COLOR	EXISTING DEPTH (MLW)
	1 TO 2 FT
	0 TO 1 FT
	-1 TO 0 FT
	-2 TO -1 FT
	-3 TO -2 FT
	-4 TO -3 FT
	-5 TO -4 FT
	-6 TO -5 FT
	-7 TO -6 FT
	BELOW -8 FT

NOTES:

1. SURVEY COMPLETED BY MORGAN & EKLUND INC. ON MARCH 13, 2025.
2. 2023 AERIAL PROVIDED BY AUTODESK AND IS FOR VISUAL REFERENCE ONLY.



FOR REVIEW PURPOSES ONLY

HERNANDO COUNTY
18161 FLIGHT PATH DRIVE
BROOKSVILLE, FL 34604

WATERWAY STUDY

EXISTING CONDITIONS - SUBAREA 2

Stantec

DATE: JULY 2025


DESIGNED: CDM


DRAWN: RAZ

CHECKED: MSS

APPROVED: RAZ

SHEET NO. C-117

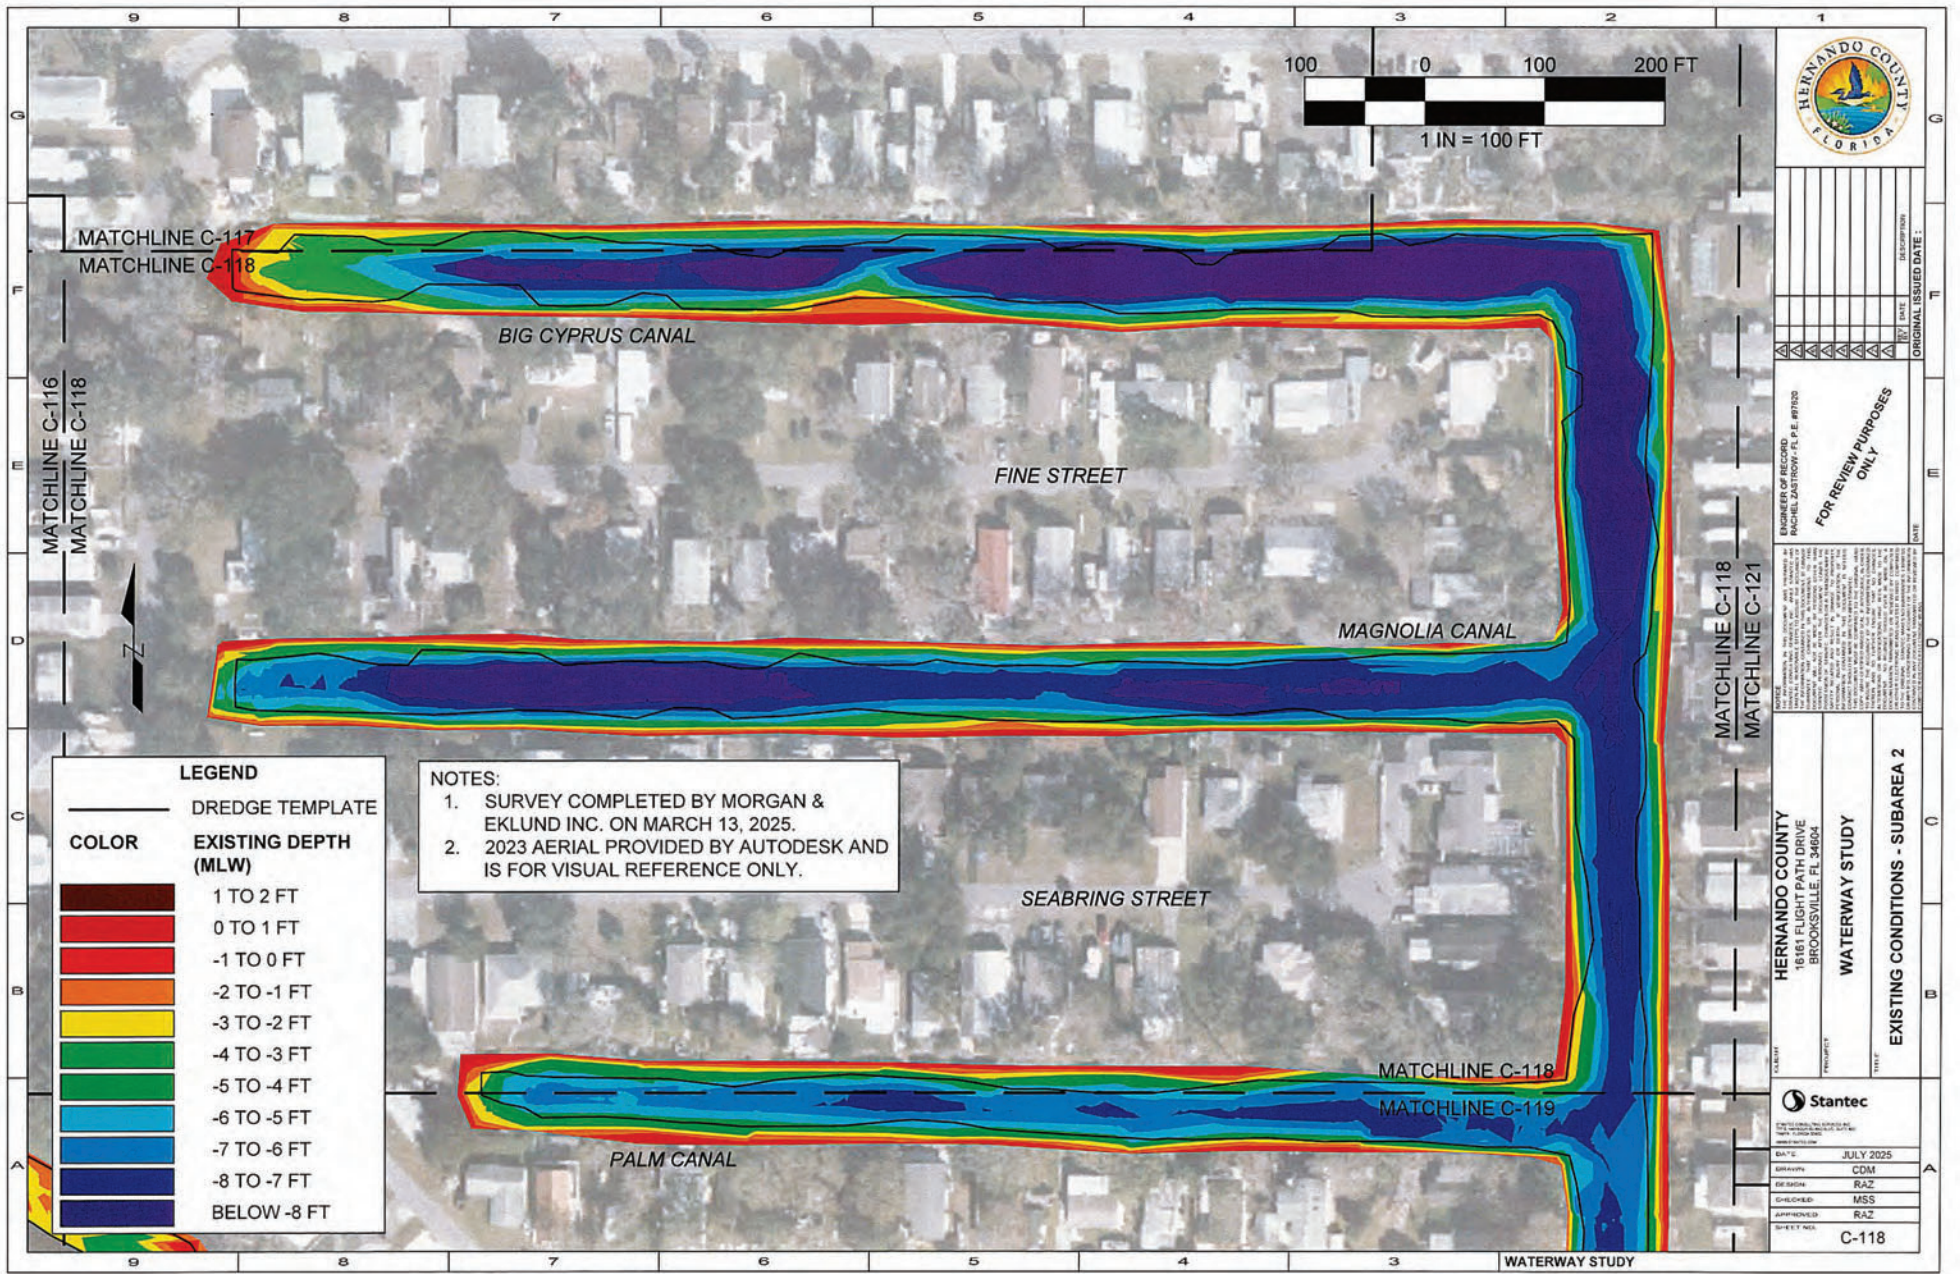

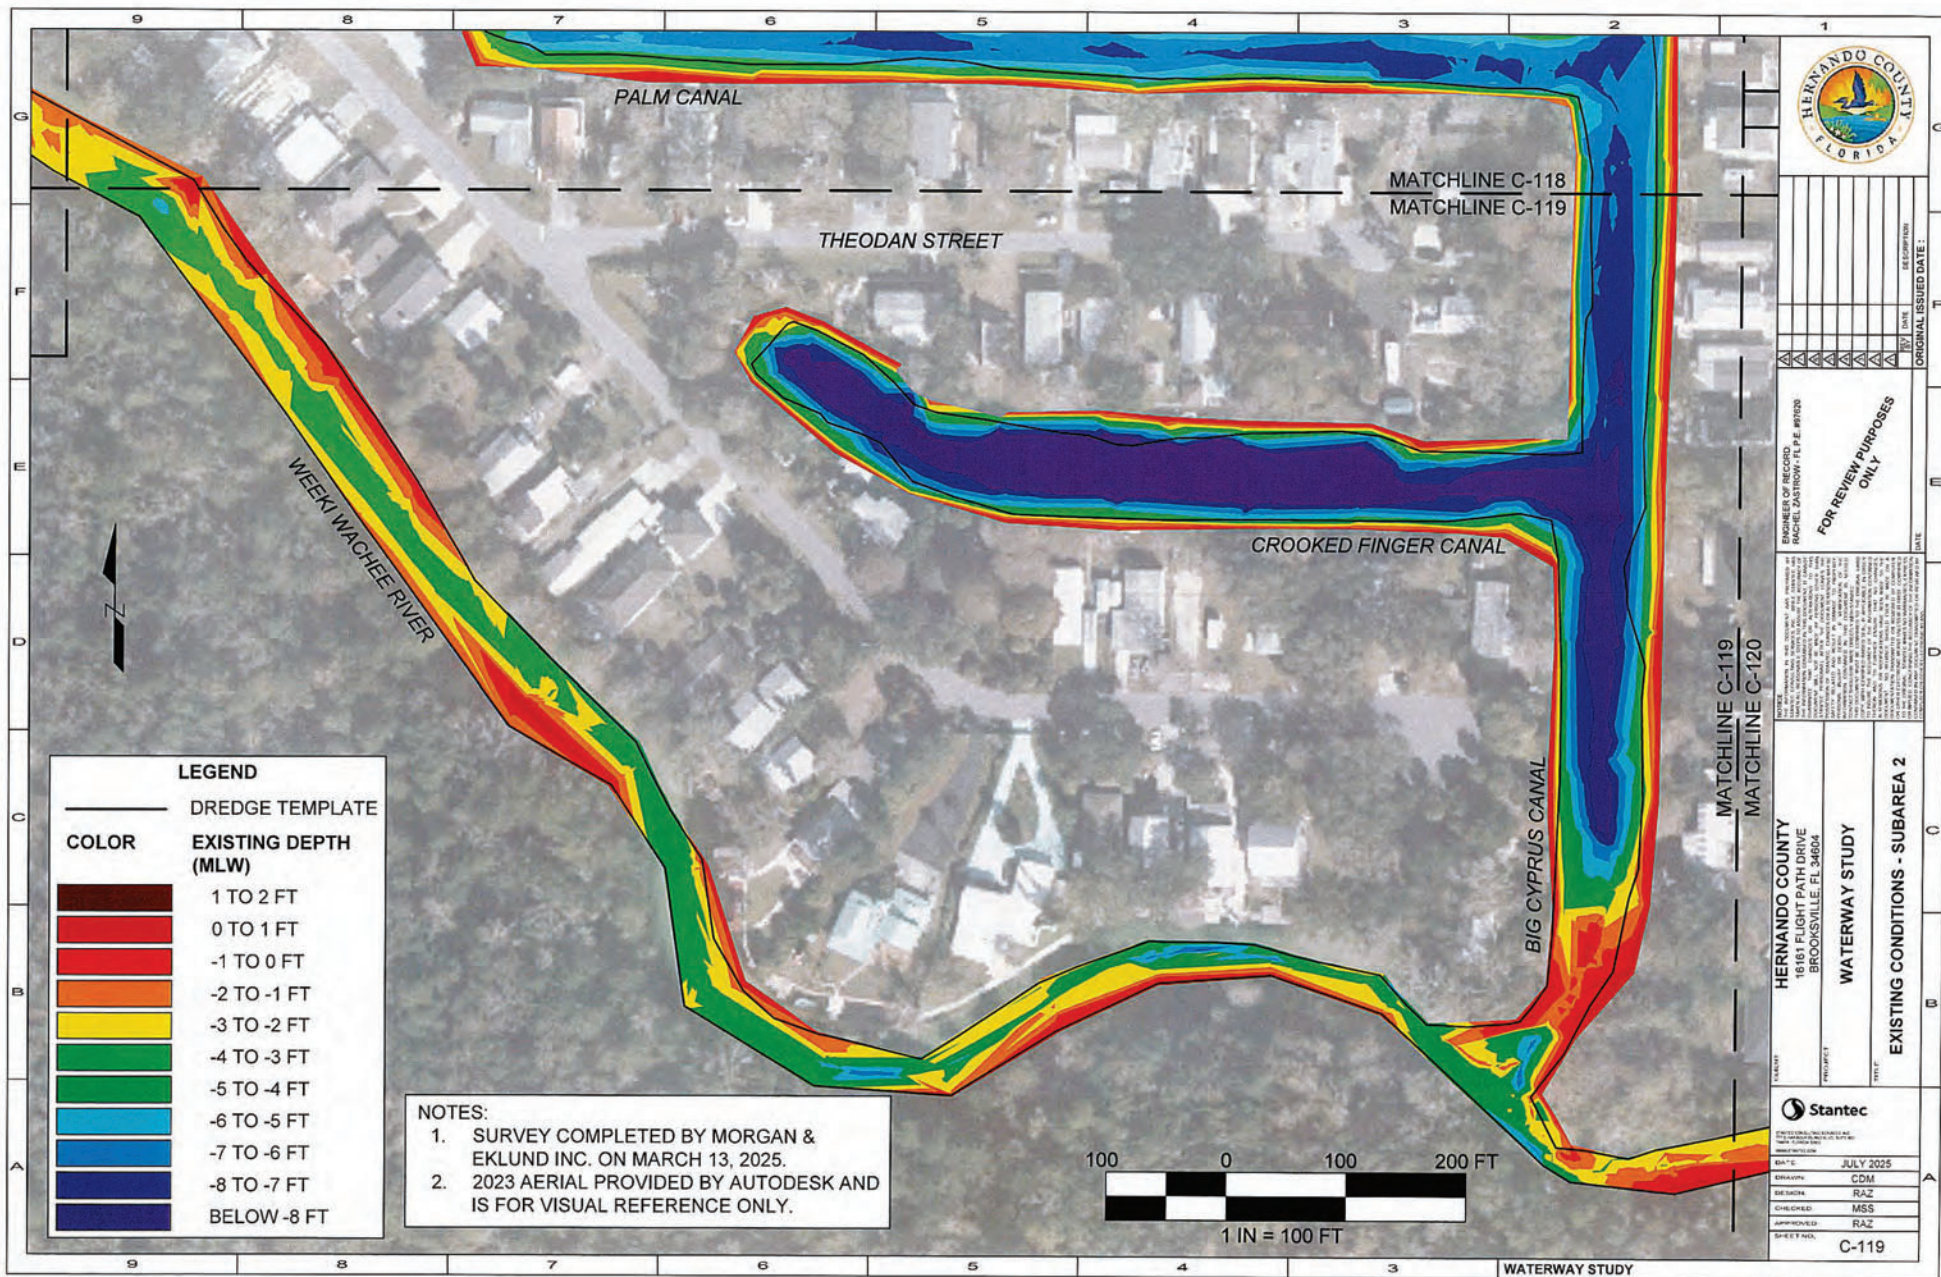

NO.	DATE	DESCRIPTION

FOR REVIEW PURPOSES ONLY

DATE: 7/1/2025
 PROJECT: WATERWAY STUDY
 SHEET: C-119

HERNANDO COUNTY
 1801 FLIGHT PATH DRIVE
 BROOKSVILLE, FL 34604

DATE: JULY 2025
 PREPARED BY: CDM
 CHECKED BY: RAZ
 APPROVED BY: RAZ
 SHEET NO.: C-119

EXISTING CONDITIONS - SUBAREA 2

