

SE-26-05 Aerial Map

This map was prepared by this office to be used as aid and land parcel location and identification only. All land locations, right-of-ways widths, acreages, and utility locations are subject to field survey or other appropriate verification.




Not to Scale.

Hernando County Comprehensive Plan Map

Existing Future Land Use: SE-26-05

Version Date: 5/11/2026

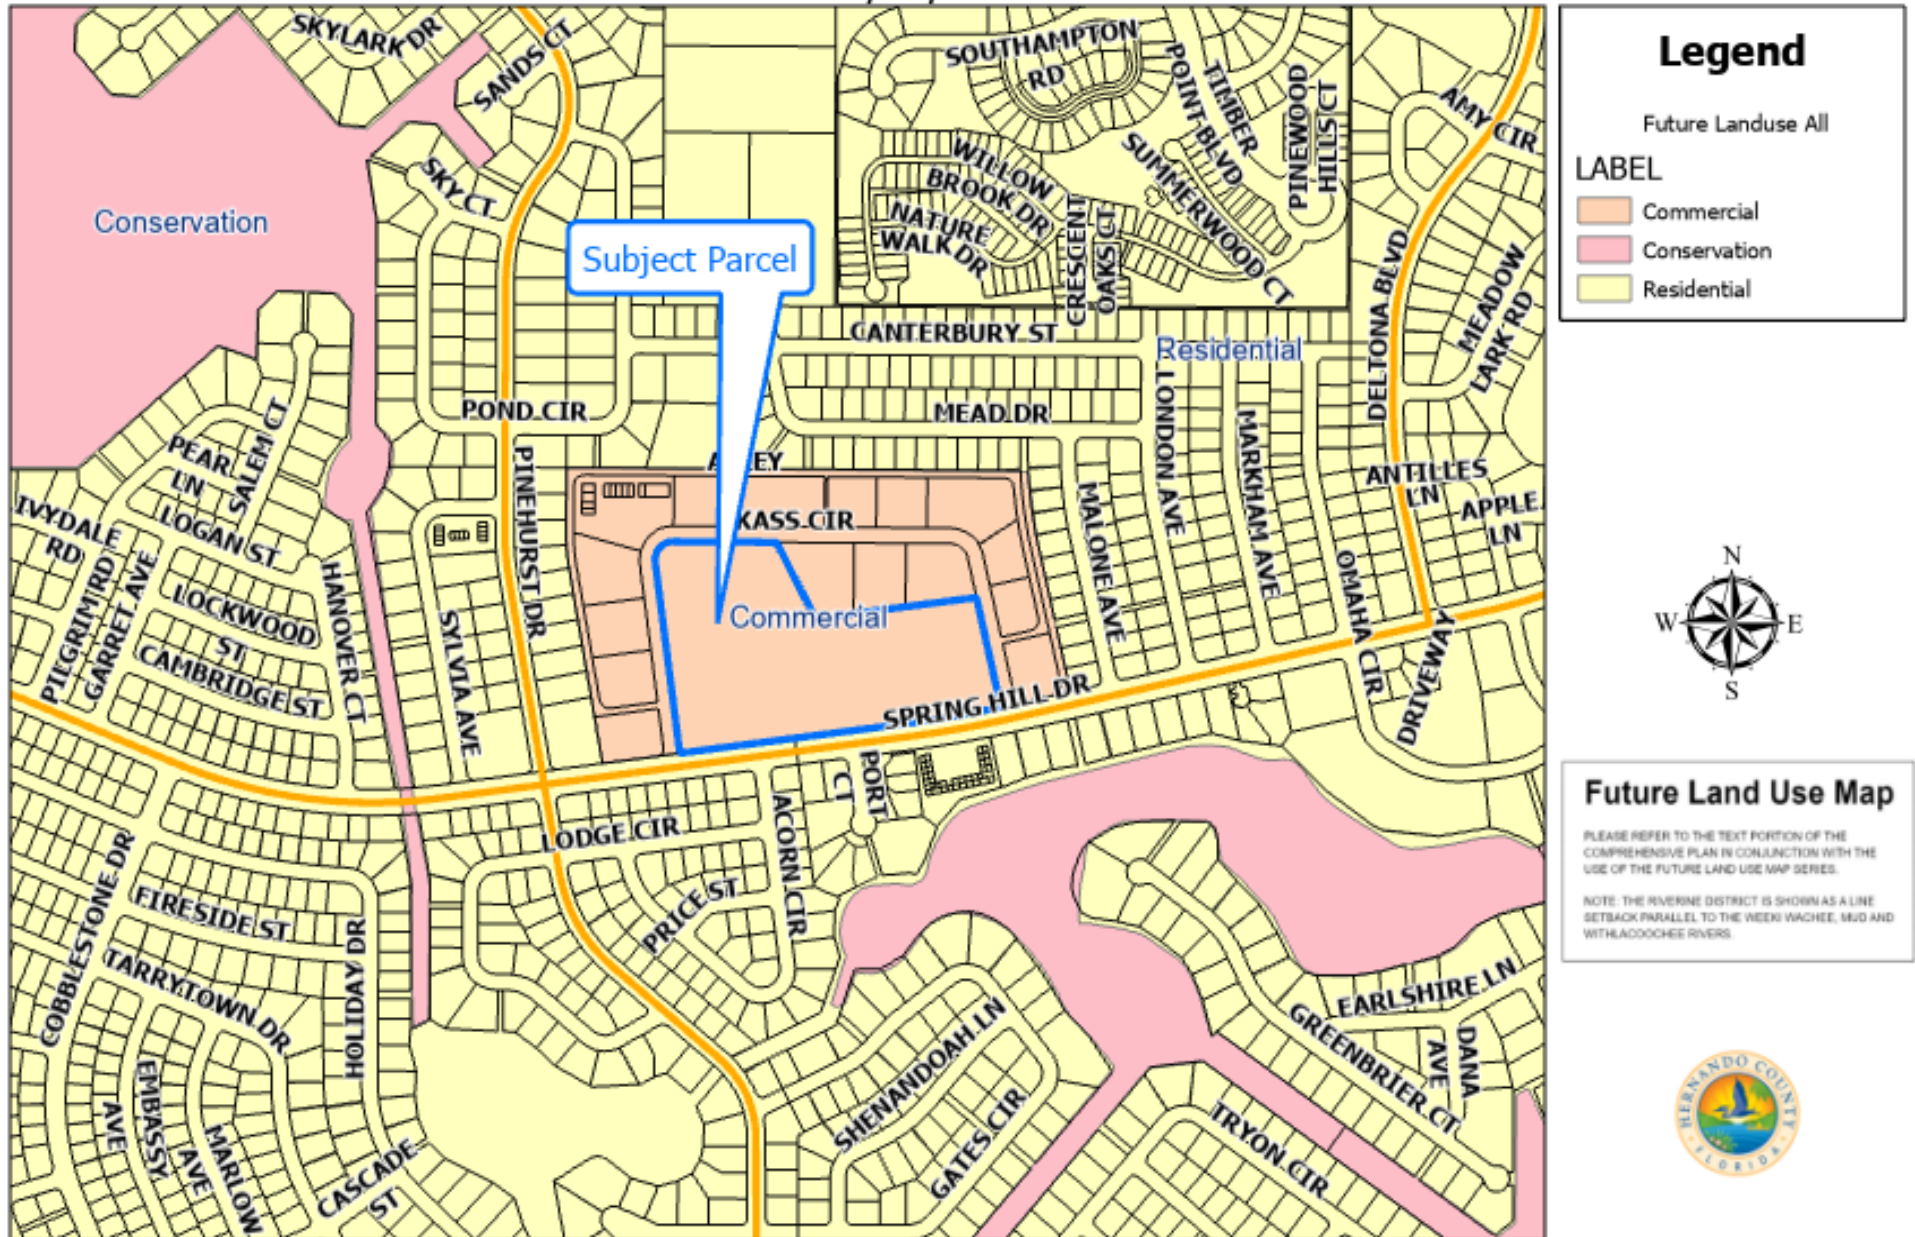

Not to Scale.

SE-26-05 Zoning Map

This map was prepared by this office to be used as aid and land parcel location and identification only. All land locations, right-of-ways widths, acreages, and utility locations are subject to field survey or other appropriate verification.

