


Jan 05, 2023 @ 11:55am P:\1080\ProData\Exhibits\1080_LFC-CPUP.dwg - rjogan

© Copyright, 2022 Florida Land Design & Permitting Inc. Drawings, Concepts, Design may not be used without written permission.

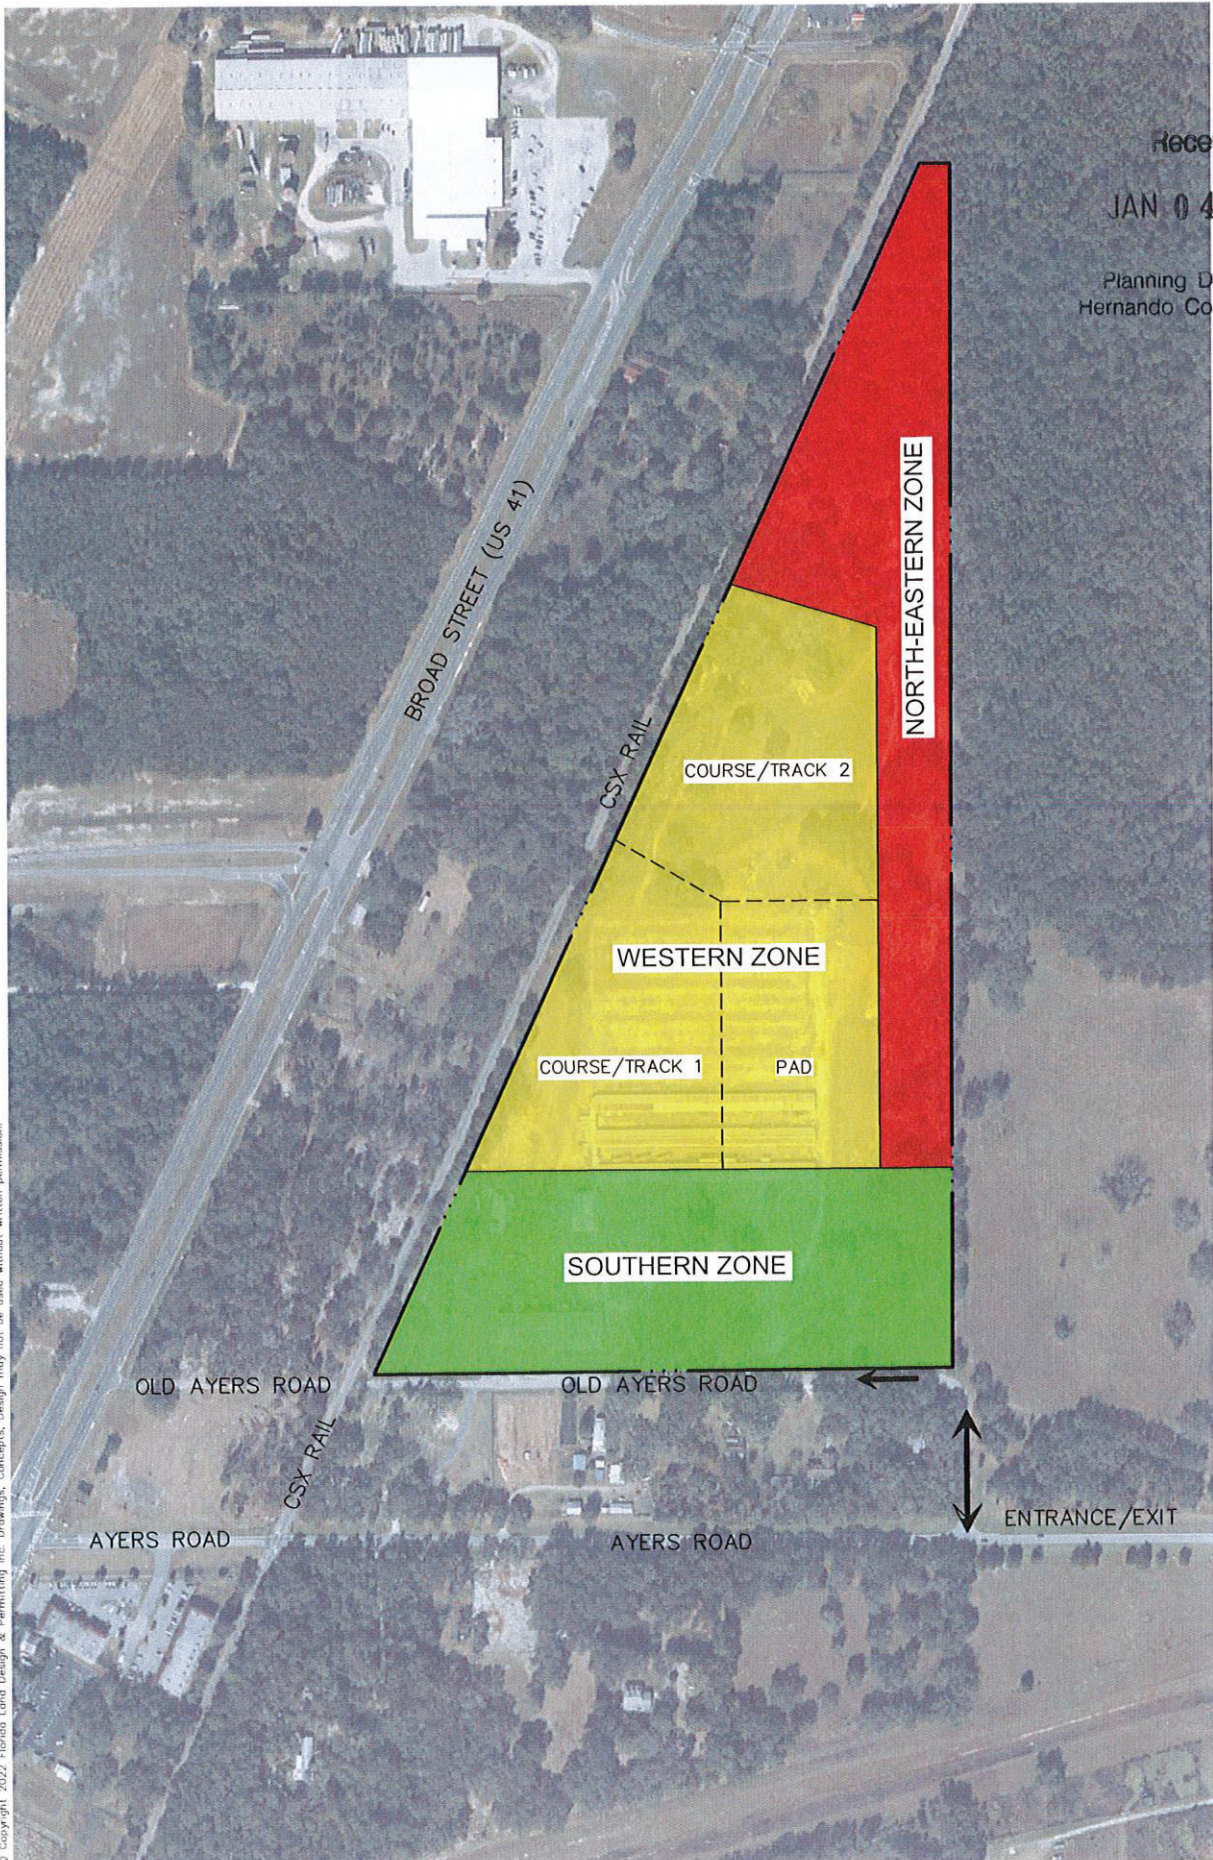

Received

JAN 04 2023

Planning Department
Hernando County, Florida



Florida Land
Design &
Permitting

2030 STARKEY BOULEVARD
TAMPA, FL 33635
PHONE: (813) 418-8833
www.floridapdp.com
Email: info@floridapdp.com
Engineer's License No. 138342

LEAD FOOT CITY
PROPOSED USE PLAN

01/05/2023

0' 150' 300'
SCALE: 1" = 300'

