

6080 Waverly RD
 Weeki Wachee, FL

W W A V E R L Y R O A D

50' RIGHT OF WAY (P)
 ASPHALT PAVEMENT (Width Vt)

NOTICE:

NO STRUCTURES, BUILDINGS, OR
 IMPROVEMENTS CAN ENCROACH
 OR BE CONSTRUCTED WITHIN
 EASEMENTS

FIR 1/2"
 NO Cap
 Point of Curve
 Lot 15

S85°06'13"E
 40.86'(P) (7)


FCIR 5/8"
 LB.3903

Proposed:

Site Plan

Scope of Work

- 1) Repair Existing Deck
- 2) Extend Existing Screened Patio 2'
- 3) Installing New 12'x16' Patio Cover over existing Deck
- 4) Extend existing Deck. (Widen)
- 5) Deck + Patio 4th wall Design

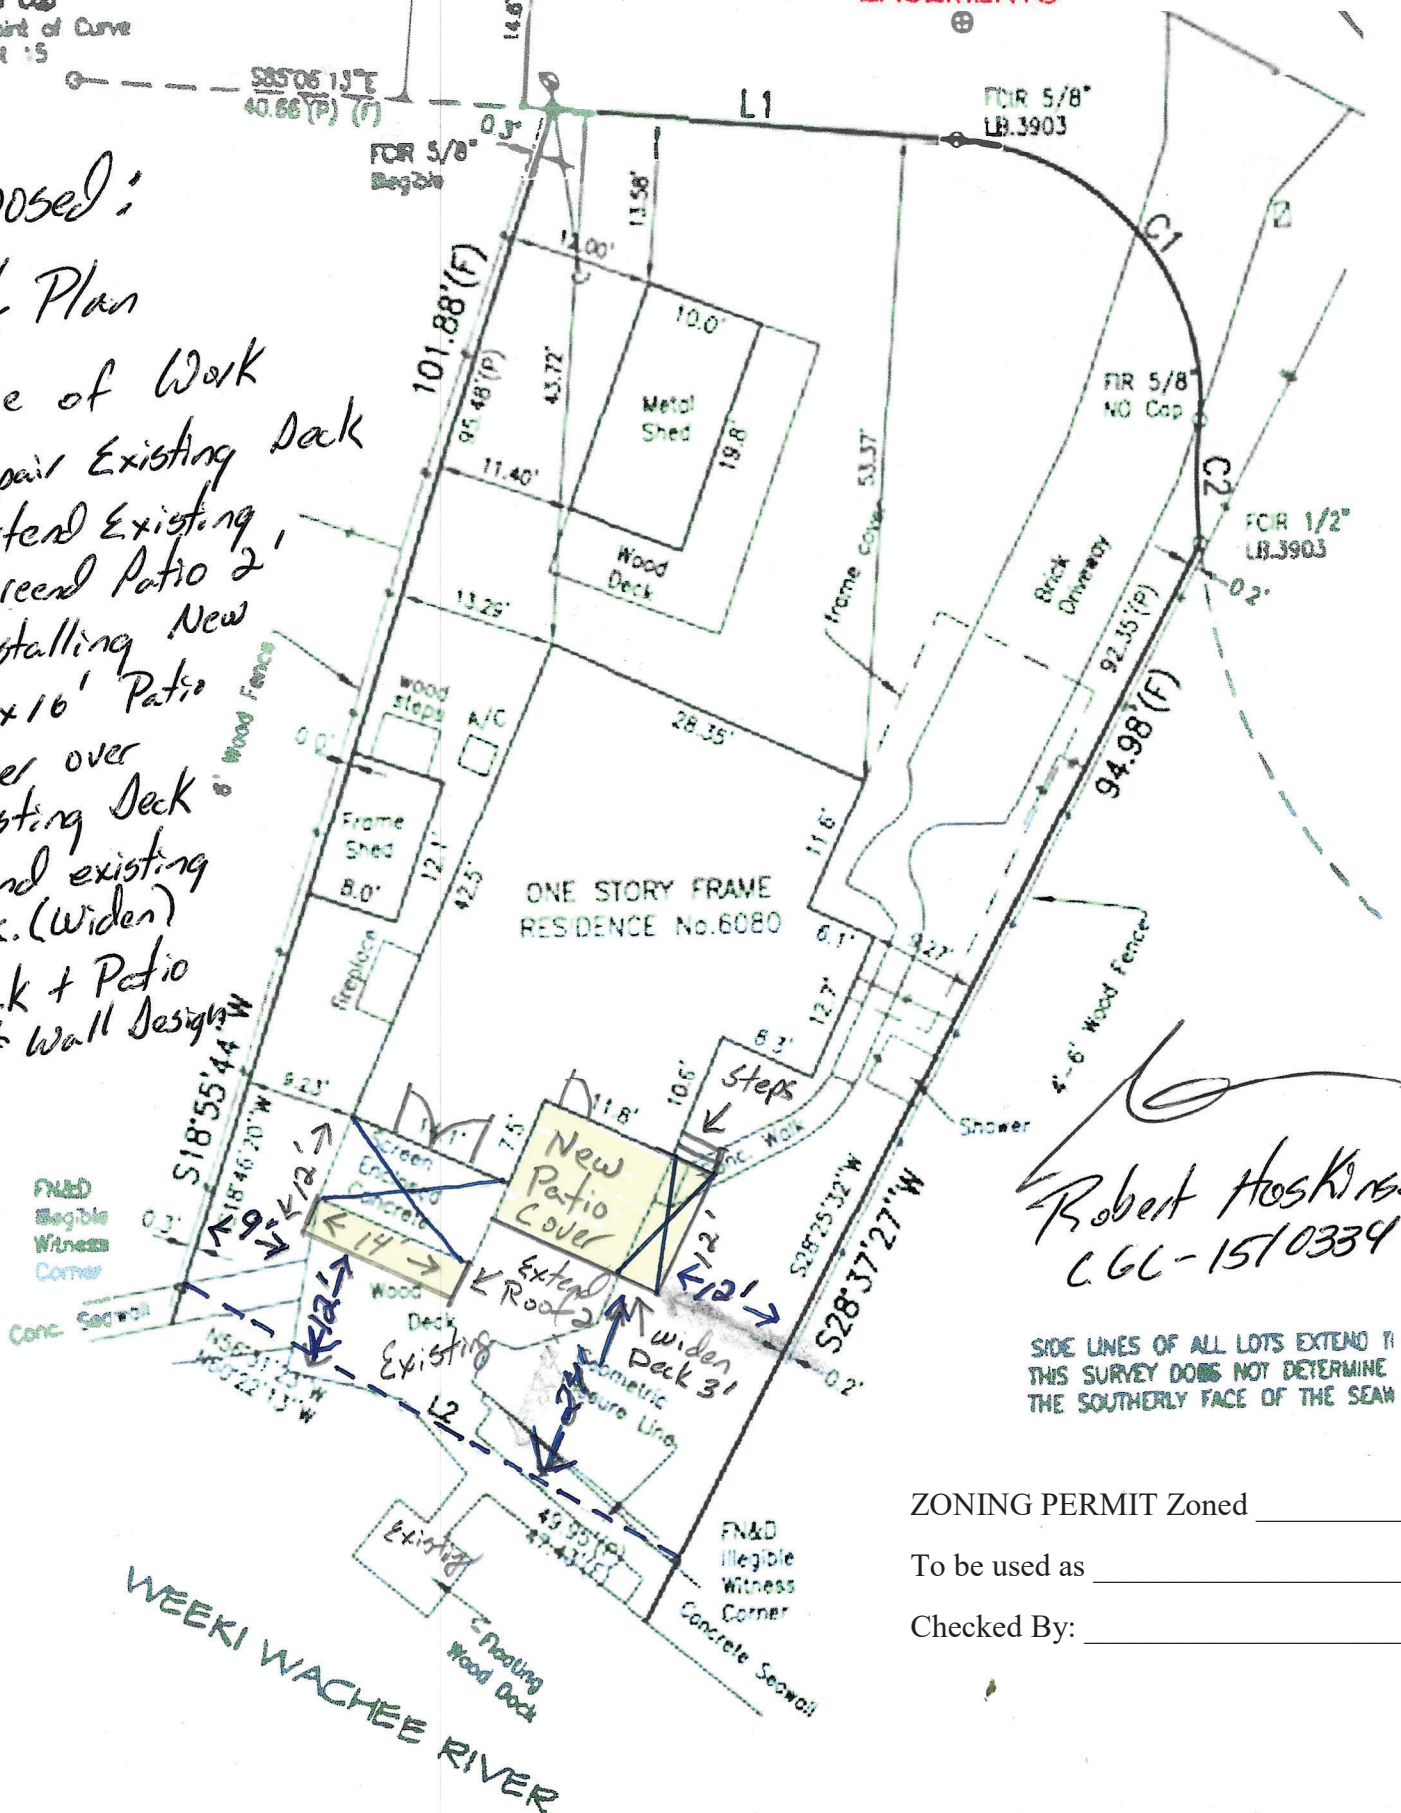

Robert Hoskins
 C.G.C. - 1510334

SIDE LINES OF ALL LOTS EXTEND TO THIS SURVEY DOES NOT DETERMINE THE SOUTHERLY FACE OF THE SEAM

ZONING PERMIT Zoned _____
 To be used as _____
 Checked By: _____