


DATE	REVISION	APPV.
0-00-00	TBA	TBA



Your Touchstone Energy® Partner

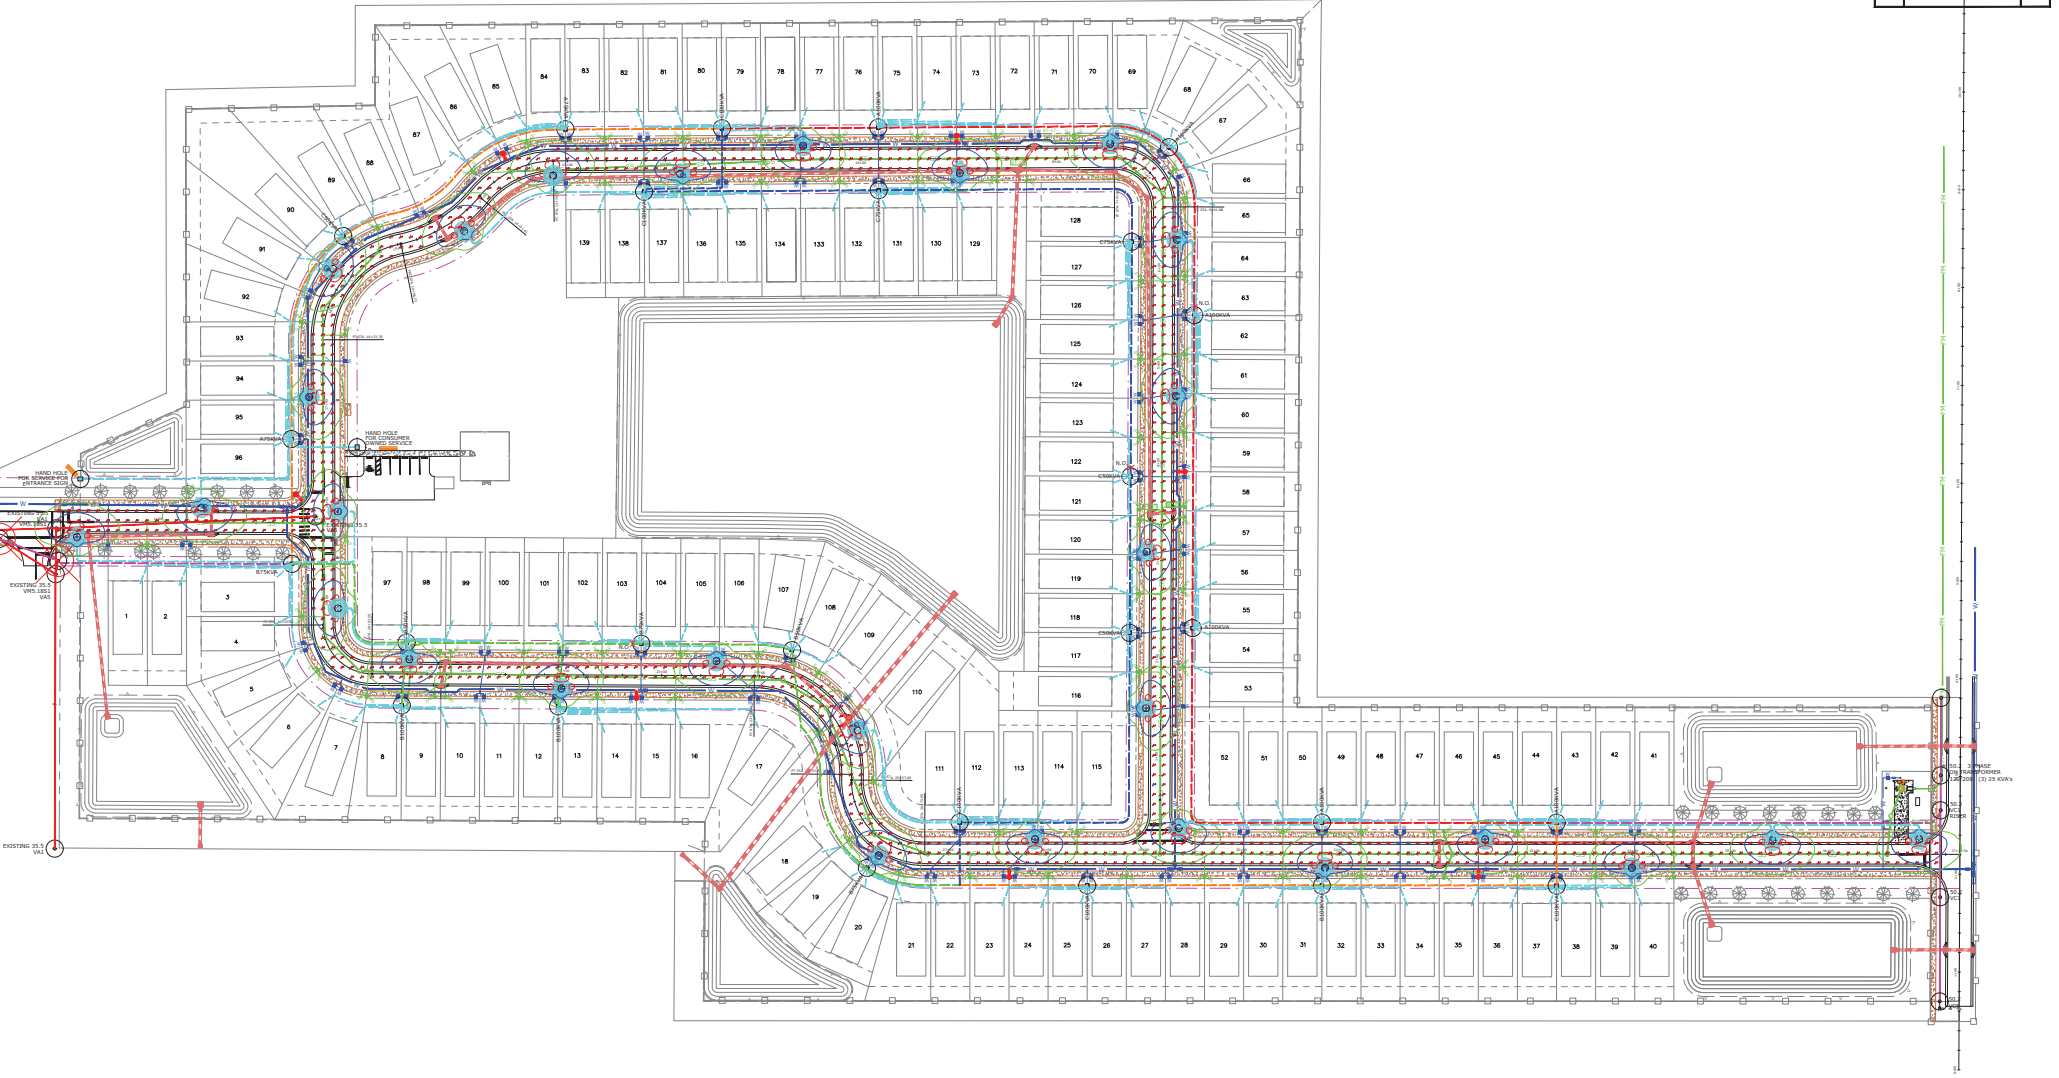

W.R.E.C. — ENG.  
 FINAL APPROVAL  
 DATE: February 24, 2023  
 SIGNATURE: Leah B. Moore, P.E.

W.R.E.C. — R.O.W. REP.  
 FINAL APPROVAL  
 DATE: \_\_\_\_\_  
 SIGNATURE: \_\_\_\_\_

DEVELOPER/ENG.  
 FINAL APPROVAL  
 DATE: \_\_\_\_\_  
 SIGNATURE: \_\_\_\_\_

TITLE:	LUCKY LANE	DATE:	FEBRUARY 14, 2023
DRAWING NO.:	3220046	DESIGNED BY:	DON TAILBEE
SCALE:	1:60	DRAWN BY:	DAVID L. CALLOWAY
		APPROVED BY:	TBA