


existing
new Proposed

SCALE
1/8" = 1'

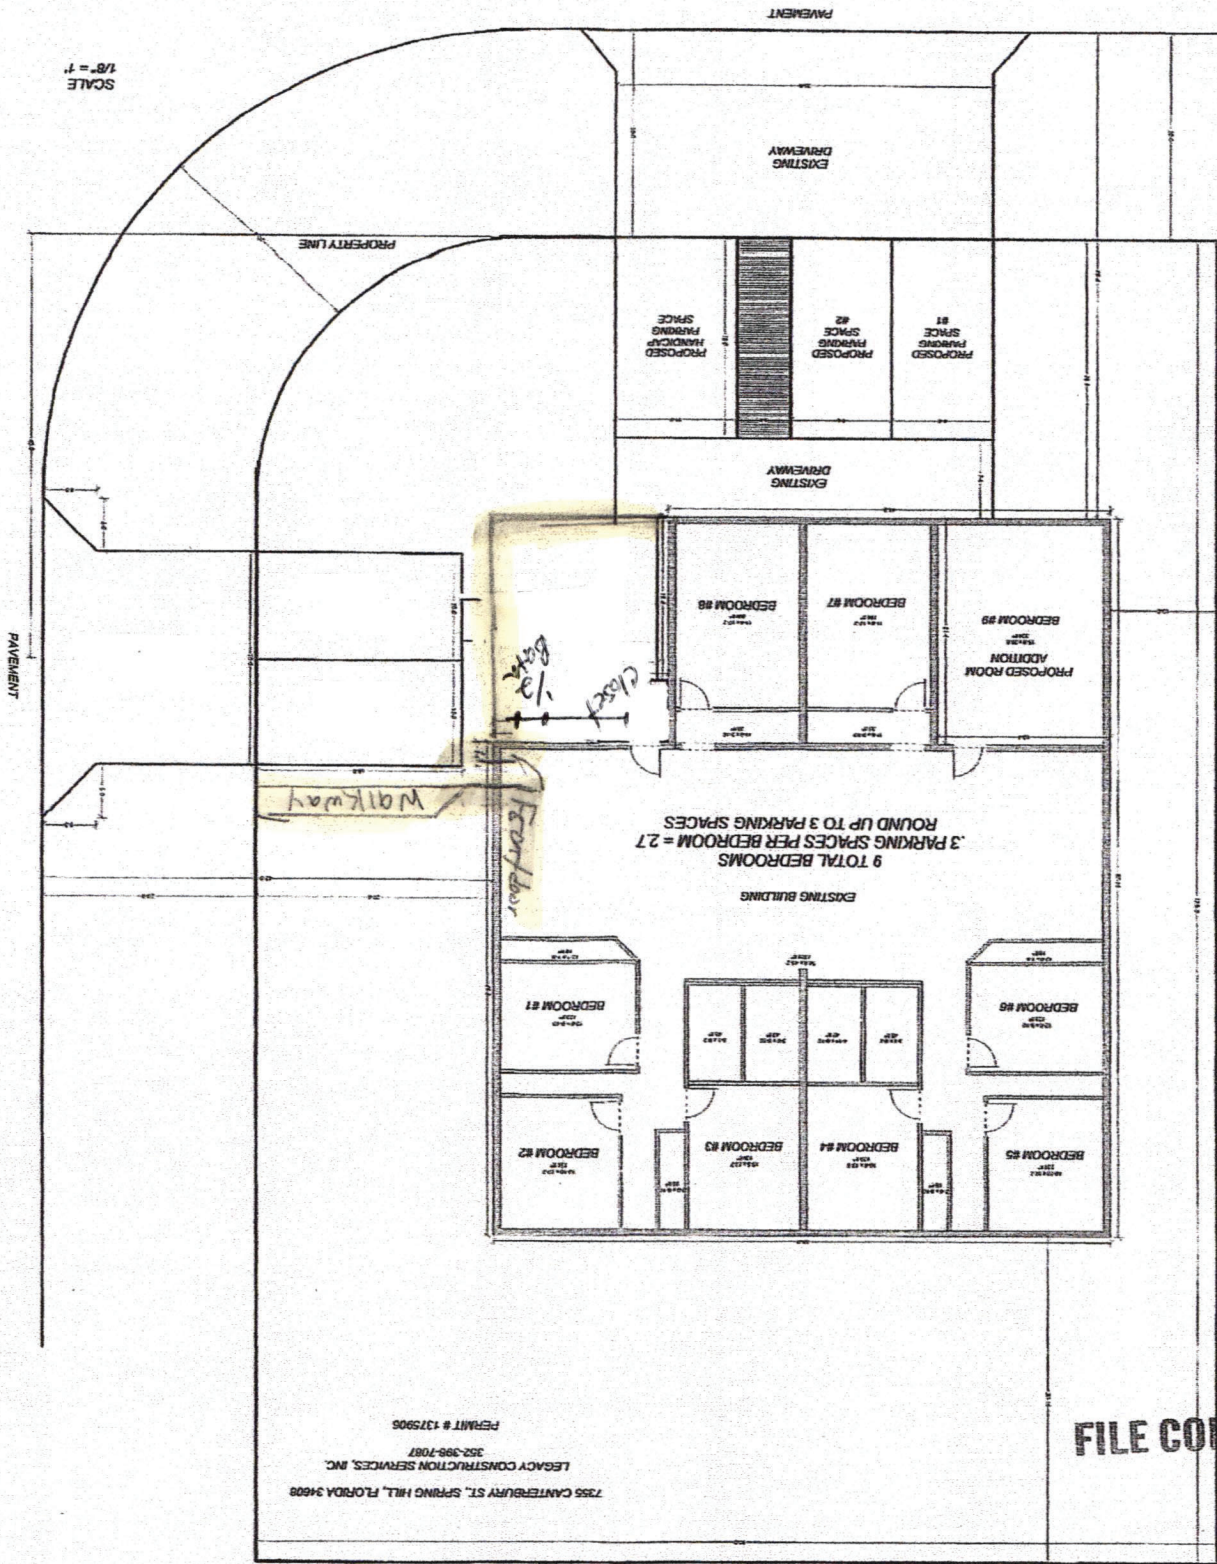

7355 CANTERBURY ST., SPRING HILL, FLORIDA 34608
 LEGACY CONSTRUCTION SERVICES, INC.
 352-985-7087
 PERMIT # 1375906

FILE COPY

SAVING PERMIT
 TO BE USED BY: *Down Blvd*
 DATE: *6/28/19*

9065506
 RECEIVED
 JUN 17 2019
 HERNDON COUNTY
 BUILDING DEPARTMENT