

SE-26-06 Aerial Map

This map was prepared by this office to be used as aid and land parcel location and identification only. All land locations, right-of-ways widths, acreages, and utility locations are subject to field survey or other appropriate verification.




Not to Scale.

Hernando County Comprehensive Plan Map

Existing Future Land Use: SE-26-06

Version Date: 5/11/2026

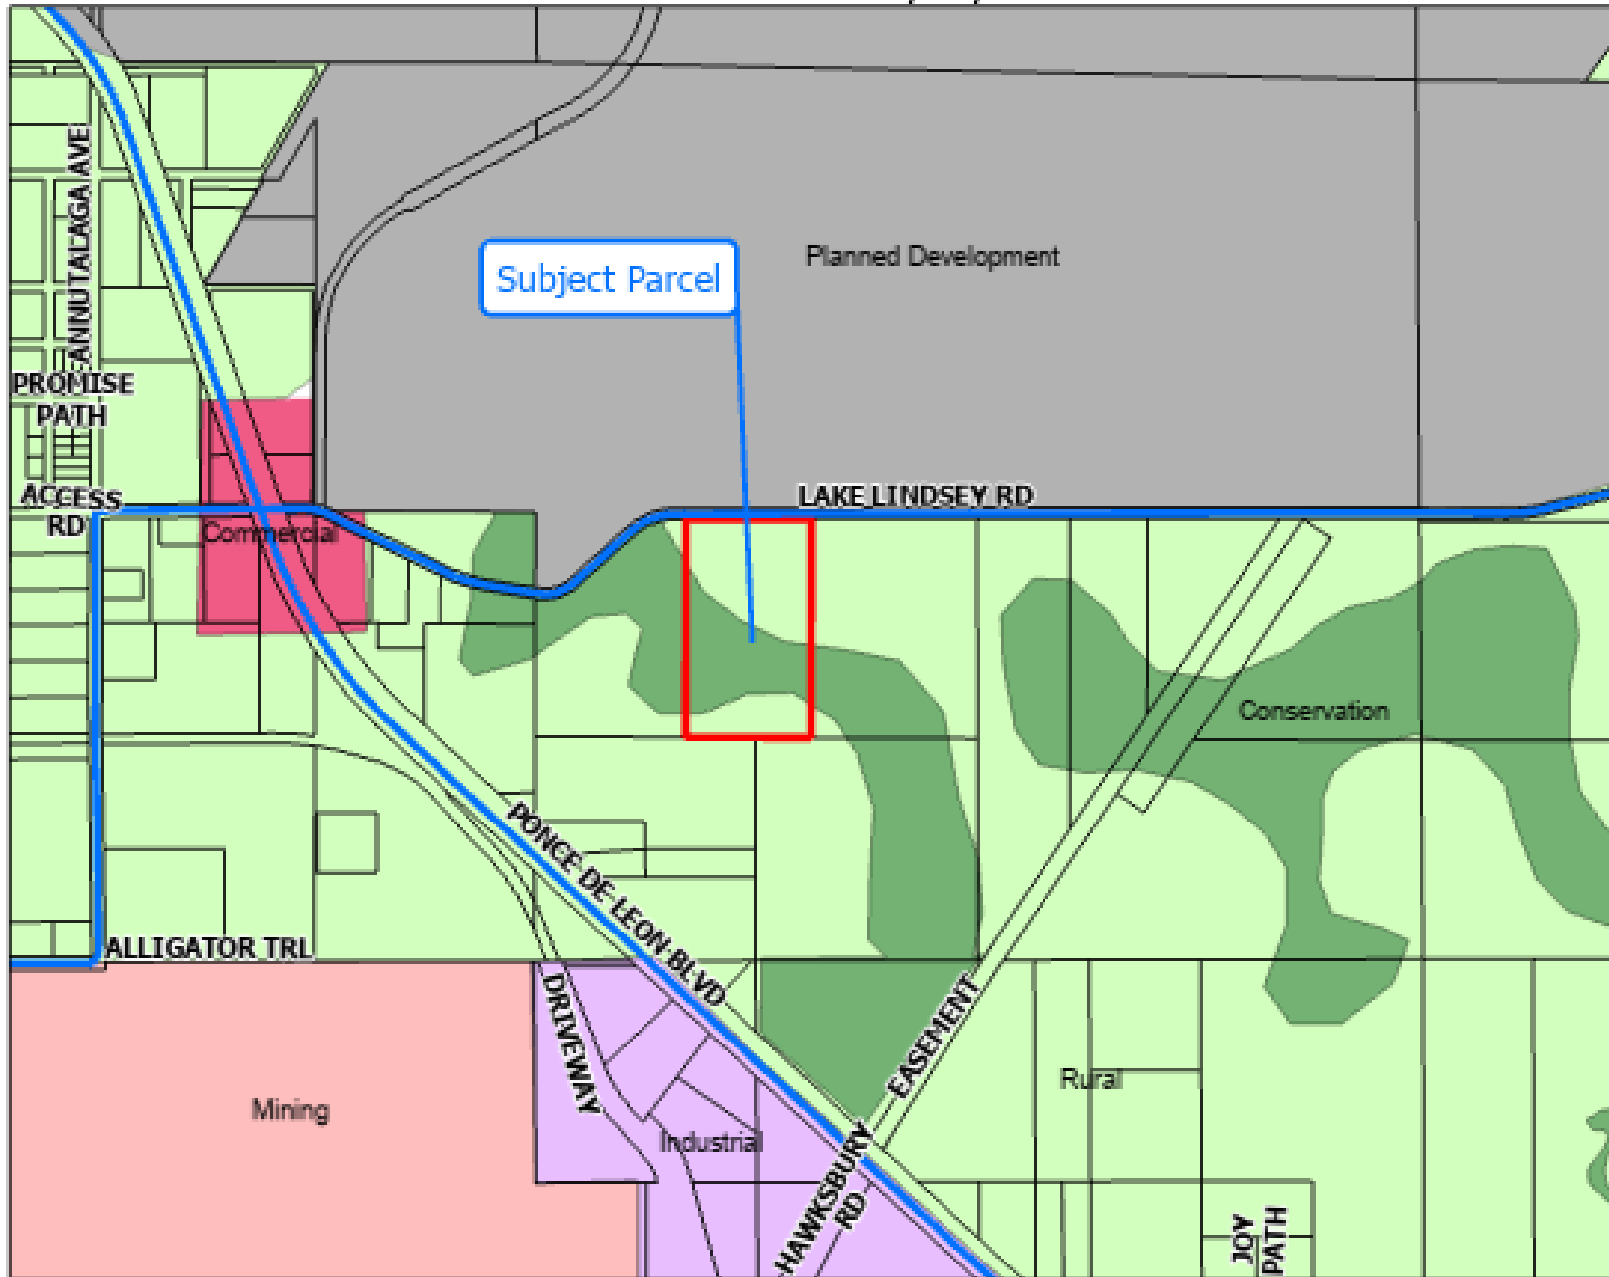

Legend

Future Landuse All


- Commercial
- Conservation
- Industrial
- Mining
- Planned Development
- Rural



Future Land Use Map

PLEASE REFER TO THE TEXT PORTION OF THE COMPREHENSIVE PLAN IN CONJUNCTION WITH THE USE OF THE FUTURE LAND USE MAP SERIES.

NOTE: THE BOUNDARY BETWEEN A ZONE SETBACK PARALLEL TO THE ZONE BOUNDARY INCLUDES WITHIN ZONE BOUNDARY.

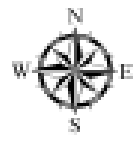

Not to Scale.

SE-26-06 Zoning Map

This map was prepared by this office to be used as aid and land parcel location and identification only. All land locations, right-of-ways widths, acreages, and utility locations are subject to field survey or other appropriate verifications.

