


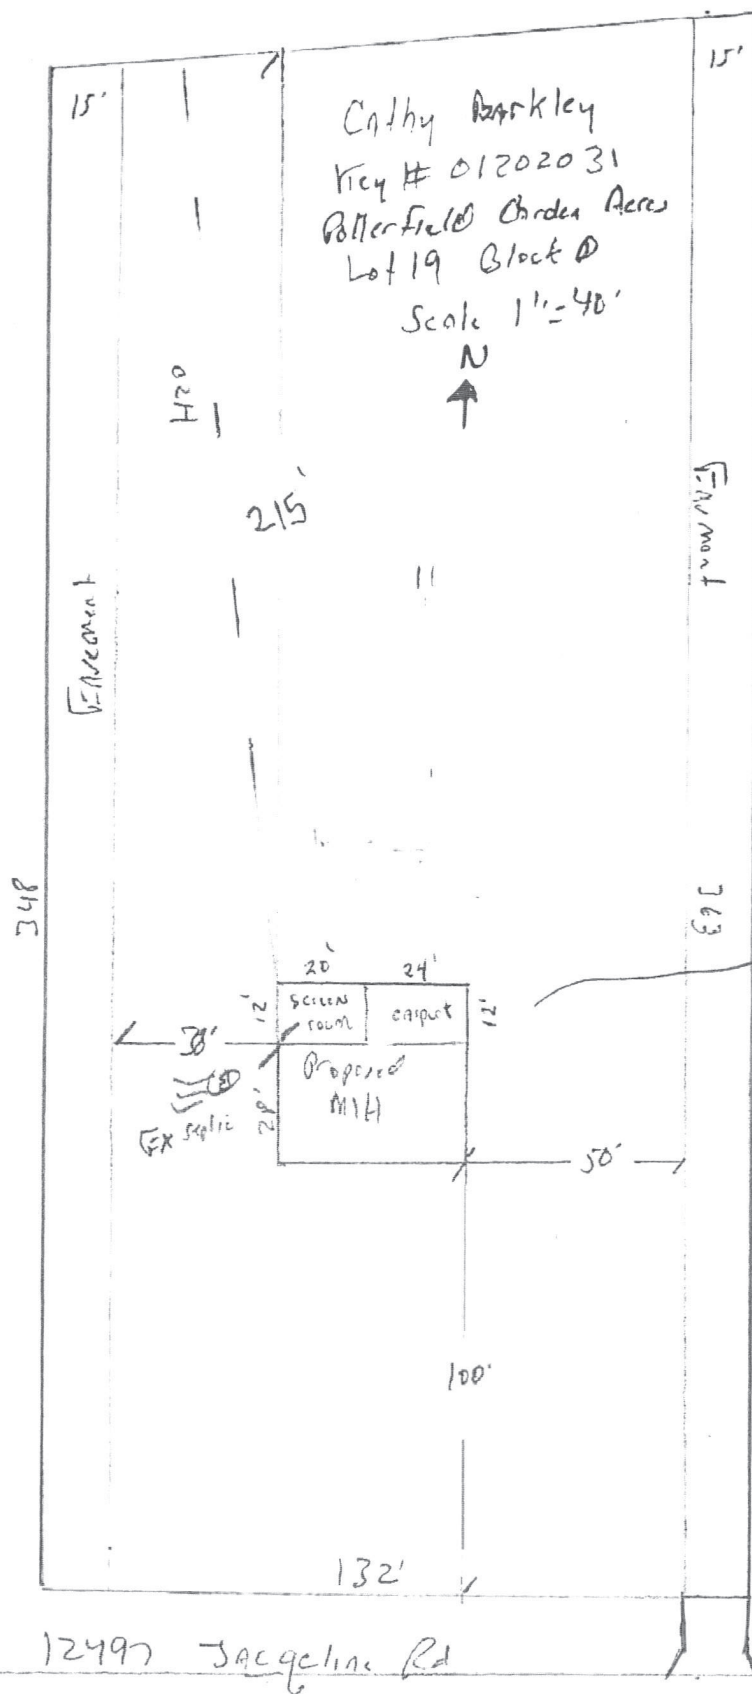

Proposed

12x20 RAISED SLAB
 w/ SCREEN FORM
 +
 12x24 CARPORT
 w/ SLAB