

**RESOLUTION NO. 2023 – \_\_\_\_\_**

**A RESOLUTION OF THE BOARD OF COUNTY COMMISSIONERS OF HERNANDO COUNTY, FLORIDA, PROVIDING FOR THE INSTALLATION OF STOP SIGNAGE IN ROYAL HIGHLANDS, PURSUANT TO CHAPTER 316, FLORIDA STATUTES; PROVIDING FOR FINDINGS; PROVIDING FOR PLACEMENT OF “STOP” SIGNS; PROVIDING FOR ENFORCEMENT AND PENALTIES; AND PROVIDING FOR AN EFFECTIVE DATE.**

**WHEREAS**, pursuant to Section 316.006(3), *Florida Statutes*, Hernando County has original jurisdiction over all streets and highways located within Hernando County, excluding state roads and streets and highways within municipalities; and

**WHEREAS**, pursuant to Section 316.006(3), *Florida Statutes*, Hernando County may place and maintain traffic control devices, which conform to the specifications of the Florida Department of Transportation, upon all streets and highways under its jurisdiction as the County deems necessary to regulate, warn or guide traffic; and

**WHEREAS**, the Department of Public Works – Engineering Division, has reported that due to development within the Royal Highlands area, the installation of stop signs is needed as shown on **EXHIBIT A** attached hereto; and

**WHEREAS**, the Board of County Commissioners find that the installation of “Stop” signs within the Royal Highlands area, as shown on **EXHIBIT A**, is necessary to regulate, warn or guide traffic.

**NOW, THEREFORE, BE IT RESOLVED BY THE BOARD OF COUNTY COMMISSIONERS OF HERNANDO COUNTY, FLORIDA, AS FOLLOWS:**

**SECTION 1. Findings.** Pursuant to Chapter 316, *Florida Statutes*, the Board of County Commissioners has received the report of the Department of Public Works – Engineering Division, stating that the installation of “Stop” signs within the Royal Highlands area as shown on **EXHIBIT A**, is necessary to regulate, warn or guide traffic.

**SECTION 2. Stop Signs to be Placed.** “STOP” signs shall be placed at the intersections within Royal Highlands as depicted on **EXHIBIT A**, or at such other locations as determined by the County Engineer.

**SECTION 3. Enforcement and Penalties.** Any person found guilty of violating the “STOP” signs established by this Resolution shall be punished according to the provisions of Chapter 316, *Florida Statutes*, the Florida Uniform Traffic Control Law, Section 316.123, Penalties, and Chapter 318, Disposition of Traffic Infractions.

**SECTION 4. Effective Date.** This Resolution shall become effective immediately upon adoption.

**ADOPTED IN REGULAR SESSION THE \_\_\_\_\_ DAY OF \_\_\_\_\_, 2023, A.D.**

**BOARD OF COUNTY COMMISSIONERS  
HERNANDO COUNTY, FLORIDA**

ATTEST:

\_\_\_\_\_  
**Douglas A. Chorvat, Jr.**  
**Clerk of Circuit Court & Comptroller**


\_\_\_\_\_  
**John Allocco**  
**Chairman**

(SEAL)

Approved as to Form and  
Legal Sufficiency

By: Victoria Anderson  
County Attorney's Office



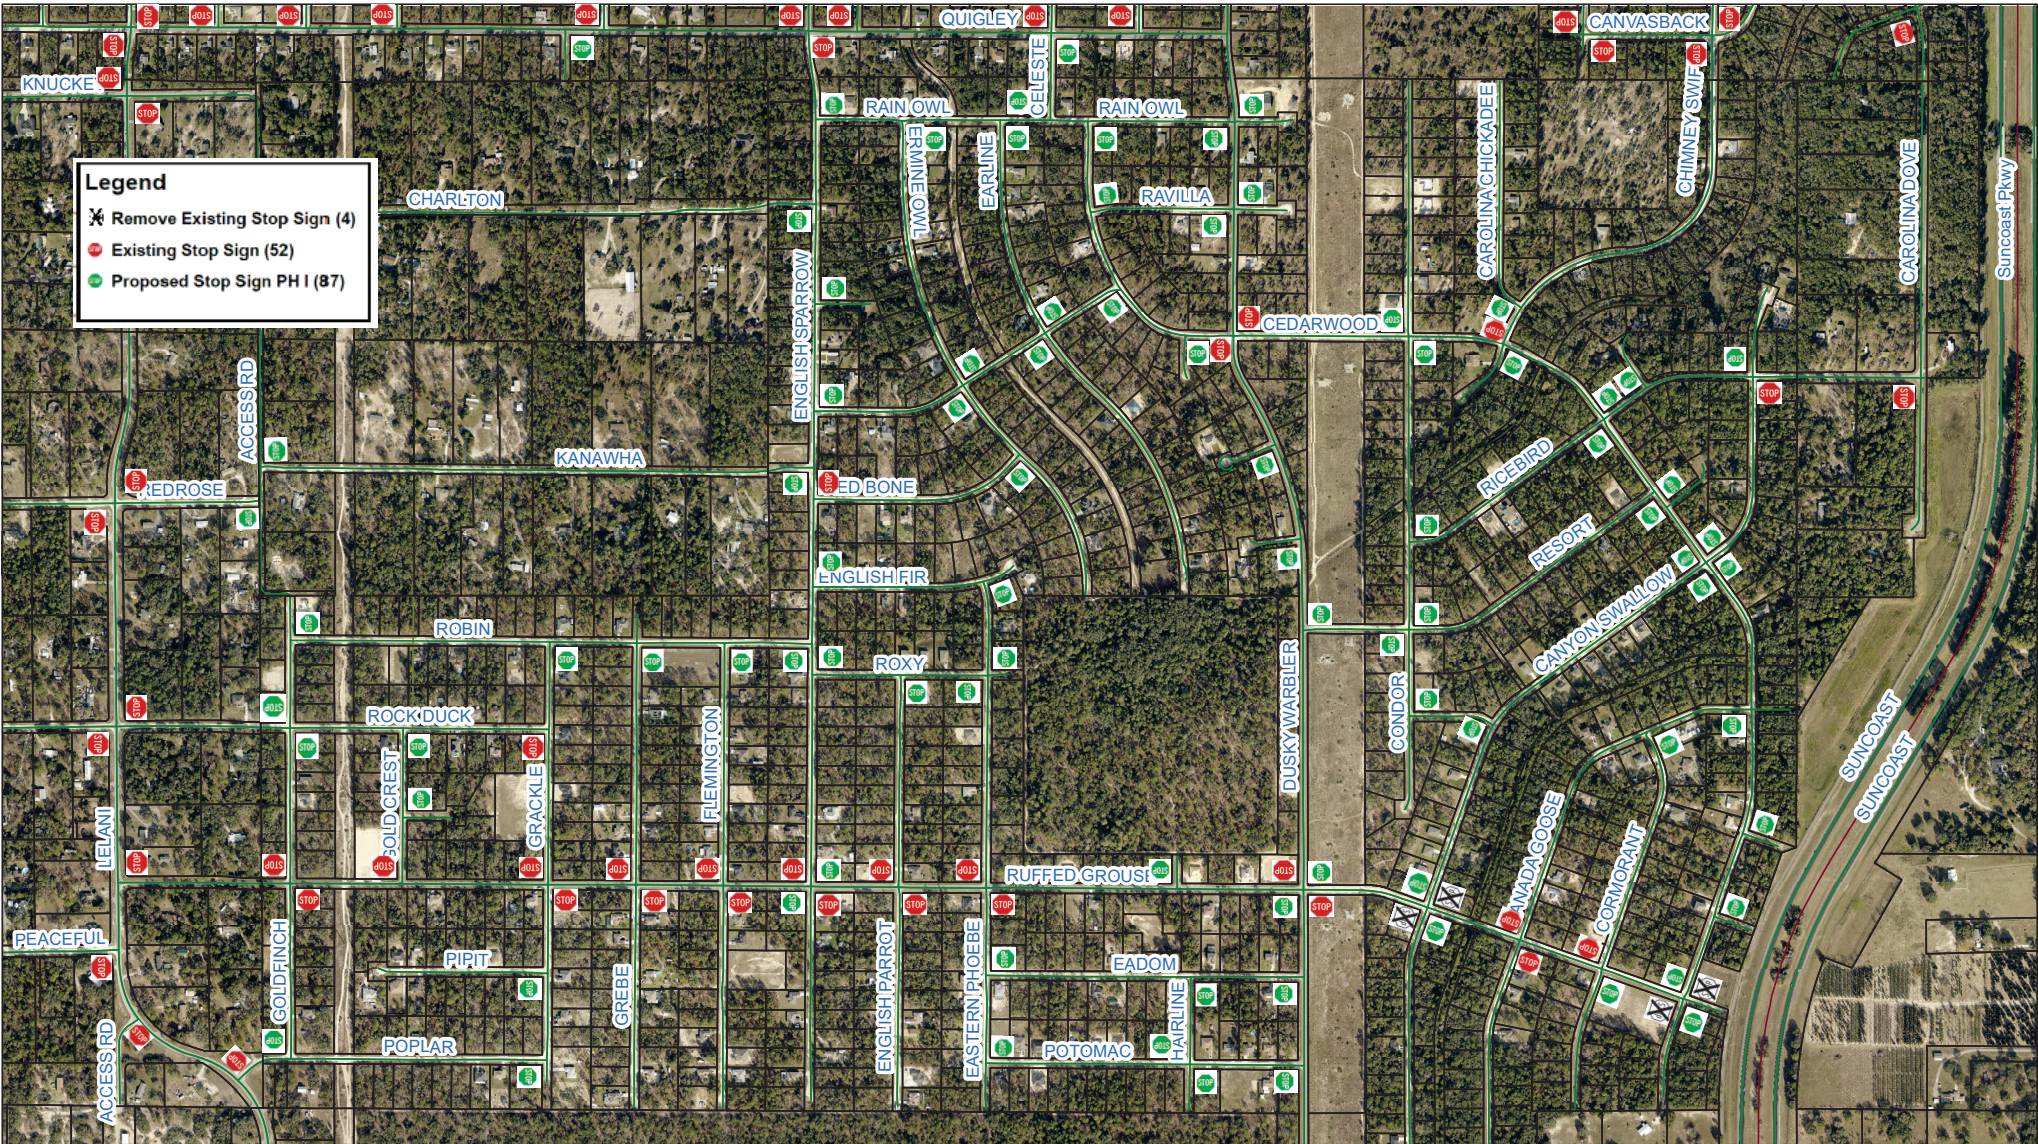

**Legend**

-  Remove Existing Stop Sign (4)
-  Existing Stop Sign (52)
-  Proposed Stop Sign PH I (87)

## Royal Highland Area Stop Sign Inventory "EXHIBIT A"



Scale - Not To Scale  
 Mapped By - Trans. Services/Engineering Dept.  
 Map Date - 4/28/2023  
 Hernando County Geographic Information System (GIS)  
 Standard Legal Disclaimer



The information in this database or as represented upon a digital or hard copy thereof is compiled and/or generated for internal County purposes, is not necessarily official, and may or may not reflect the most recent changes. Accordingly, use of this information is at the user's own risk, and Hernando County hereby disclaims any liability for claims, damages, injury, or loss of any kind based upon use of, or reliance upon, the information herein for any purpose whatsoever.