

HERNANDO COUNTY ZONING AMENDMENT PETITION



Application to Change a Zoning Classification

Application request (check one):

- Rezoning [] Standard [] PDP
Master Plan [] New [x] Revised
PSFOD [] Communication Tower [] Other

PRINT OR TYPE ALL INFORMATION

Whiting - Anderson Snow Subdivision

Date:

File No. H-22-50 Official Date Stamp:
Received Received
JUN 16 2022
Planning Department Hernando County, Florida

APPLICANT NAME: William Ryan Homes Florida, Inc.

Address: 3925 Coconut Palm Drive, Suite 117
City: Tampa State: Florida Zip: 33619
Phone: (813)-627-9040 Email: jthorson@wmryan.com
Property owner's name: (if not the applicant) HDP Whiting Estates II, LLC

REPRESENTATIVE/CONTACT NAME:

Company Name: Landmark Engineering & Surveying Corp.
Address: 8515 Palm River Road
City: Tampa State: Florida Zip: 33619
Phone: (813)-621-7841 Email: tca@lesc.com & comments@lesc.com

HOME OWNERS ASSOCIATION: [x] Yes [] No (if applicable provide name) Whiting Estates Homeowner's Association, Inc.

Contact Name: Jeffrey D. Thorson, President
Address: 3925 Coconut Palm Drive Suite 117 City: Tampa State: Florida Zip: 33619

PROPERTY INFORMATION:

- 1. PARCEL(S) KEY NUMBER(S): 379101 (R3442318000002500000)
2. SECTION 27, TOWNSHIP 23S, RANGE 18E
3. Current zoning classification: CPDP
4. Desired zoning classification: PDP
5. Size of area covered by application: 10.84-acres
6. Highway and street boundaries: Anderson Snow Road & Challice Drive
7. Has a public hearing been held on this property within the past twelve months? [] Yes [] No
8. Will expert witness(es) be utilized during the public hearings? [x] Yes [] No (If yes, identify on an attached list.)
9. Will additional time be required during the public hearing(s) and how much? [] Yes [x] No (Time needed:)

PROPERTY OWNER AFFIDIVAT Please see attached Owner Affidavit

I, Todd C. Amaden, authorized agent, have thoroughly examined the instructions for filing this application and state and affirm that all information submitted within this petition are true and correct to the best of my knowledge and belief and are a matter of public record, and that (check one):

- [] I am the owner of the property and am making this application OR
[x] I am the owner of the property and am authorizing (applicant): Jeffrey D. Thorson
and (representative, if applicable): Todd C. Amaden
to submit an application for the described property.

Signature of Property Owner

STATE OF FLORIDA
COUNTY OF HERNANDO CHARLOTTE

The foregoing instrument was acknowledged before me this 2nd day of June, 2022, by Jeffrey D. Thorson who is personally known to me or produced Florida Driver's License identification.

Signature of Notary Public
Sheila D. Nicoloff
Effective Date: 11/8/16 Last Revision: 11/8/16



PROJECT NARRATIVE

Re: **WHITING ESTATES PHASE II**
Parcel: R34 423 18 0000 0250 0000
Key: 379101
Jn: 2210049

Received

JUN 01 2022

Planning Department
Hernando County, Florida

Narrative Description of the Request

The subject property (Key 379101) is in southern Hernando County (STR 34/23S/18E), northwest of the intersection of Challice and Anderson Snow Roads, and adjacent to Crown Point Subdivision. The property is currently zoned PDP (SF) and is within residential and commercial designations on the County Future Land Use Map. The surrounding properties are zoned as follows:

North PDP-SF
East AG, AR, & PDP-SF
South PDP-SF
West PDP-SF

The applicant wishes to retain the current PDP (SF) designation for 30 single family lots. The minimum lot size will remain at 10,500 square feet, with the minimum dimensions being 140 feet in depth by 75 feet in width for interior lots. Based on the current surrounding uses and easy access to the Suncoast Expressway, the proposed use is appropriate.

We wish to modify the current PDP to have the required perimeter buffer be a part of the lots and not located in a separate tract per previous staff request. Having the buffer in a separate tract could create a 10' wide dead space if lot owners choose to fence their rear yards. Instead, the applicant will place the required buffer in an easement and restrict the placement of any permanent improvements via HOA deed restrictions.

The existing site contains a single-family residence, barn, and improved pasture and is currently accessed from the public right-of-way of Anderson Snow on the eastern boundary of the property.

The included master plan shows proposed access to the site from Challice Drive, an existing public road on the southern project boundary, and Whiting Drive, a proposed public road currently under construction on the north side of the project.

The project design will generally follow the existing contours, draining from north to south, and include retention ponds to provide stormwater treatment and attenuation. The minimum landscape/screening buffer is proposed on the east and west project boundaries.

The existing soils are Masaryk and Candler which are moderately well drained and well drained respectively. Water and wastewater service are to be provided by Hernando County. The connection points and details will be finalized through the construction plans and coordinated with Hernando County Utilities. Access to the site will be from local public roads, reducing the impact to Anderson Snow.

1. Proposal

- a. The proposed use is PDP SF (10.84 acres).
- b. The proposed density is 2.77 units per acre
- c. Proposed deviations are listed below:

Internal building setbacks
Front 20' (Deviation from 25')
Side 7.5' (Deviation from 10')
Rear 20'

2. Site Characteristics

- a. Site size (10.84 acres)
- b. Existing land use- Residential
- c. Single family (vacant)

3. Environmental Considerations

- a. Flood Zones A & X per FEMA FIRM Panel12053C0328D effective February 2, 2012
- b. The site generally drains from north to south and contains a small depressional area central to the property.
- c. No water features are located on site.
- d. Current Habitat is improved pasture.

4. Site Plan Discussion in the Narrative

- a. Description-30 SF lots with access from Challice Drive to the south and Whiting Drive to the north.
- b. Proposed buffer sizes- 10' perimeter buffer
- c. Proposed Setbacks and Minimum Sizes for Individual Lots:
Internal building setbacks
Front 20' (Deviation from 25')
Side 7.5' (Deviation from 10')
Rear 20'
Minimum Lot size 7,500 ft²
- d. Impacts and Improvements- Limited to access and utility connections
- e. Proposed uses within pods- Single-Family Residential

5. Impacts to Public Facilities

- a. Due to adequate public facilities and minimal impact of the proposed use, the impact on existing infrastructure is limited.
- b. No improvements are proposed to the existing infrastructure outside of the access and utility connections.


6. Water and Sewer Services

Water and sewer service are available through Hernando County Utilities. The design and connection locations will be permitted through HCUD during the construction plan process.

7. Senior, Age-Restricted or Affordable Housing

The project is not currently intended to be age restricted.

J:\20210409\CAD\CAD of Conf.ec S\16 Plan\DWG\2210049 - SITE PLAN.dwg - 2022-05-30 10:04 AM

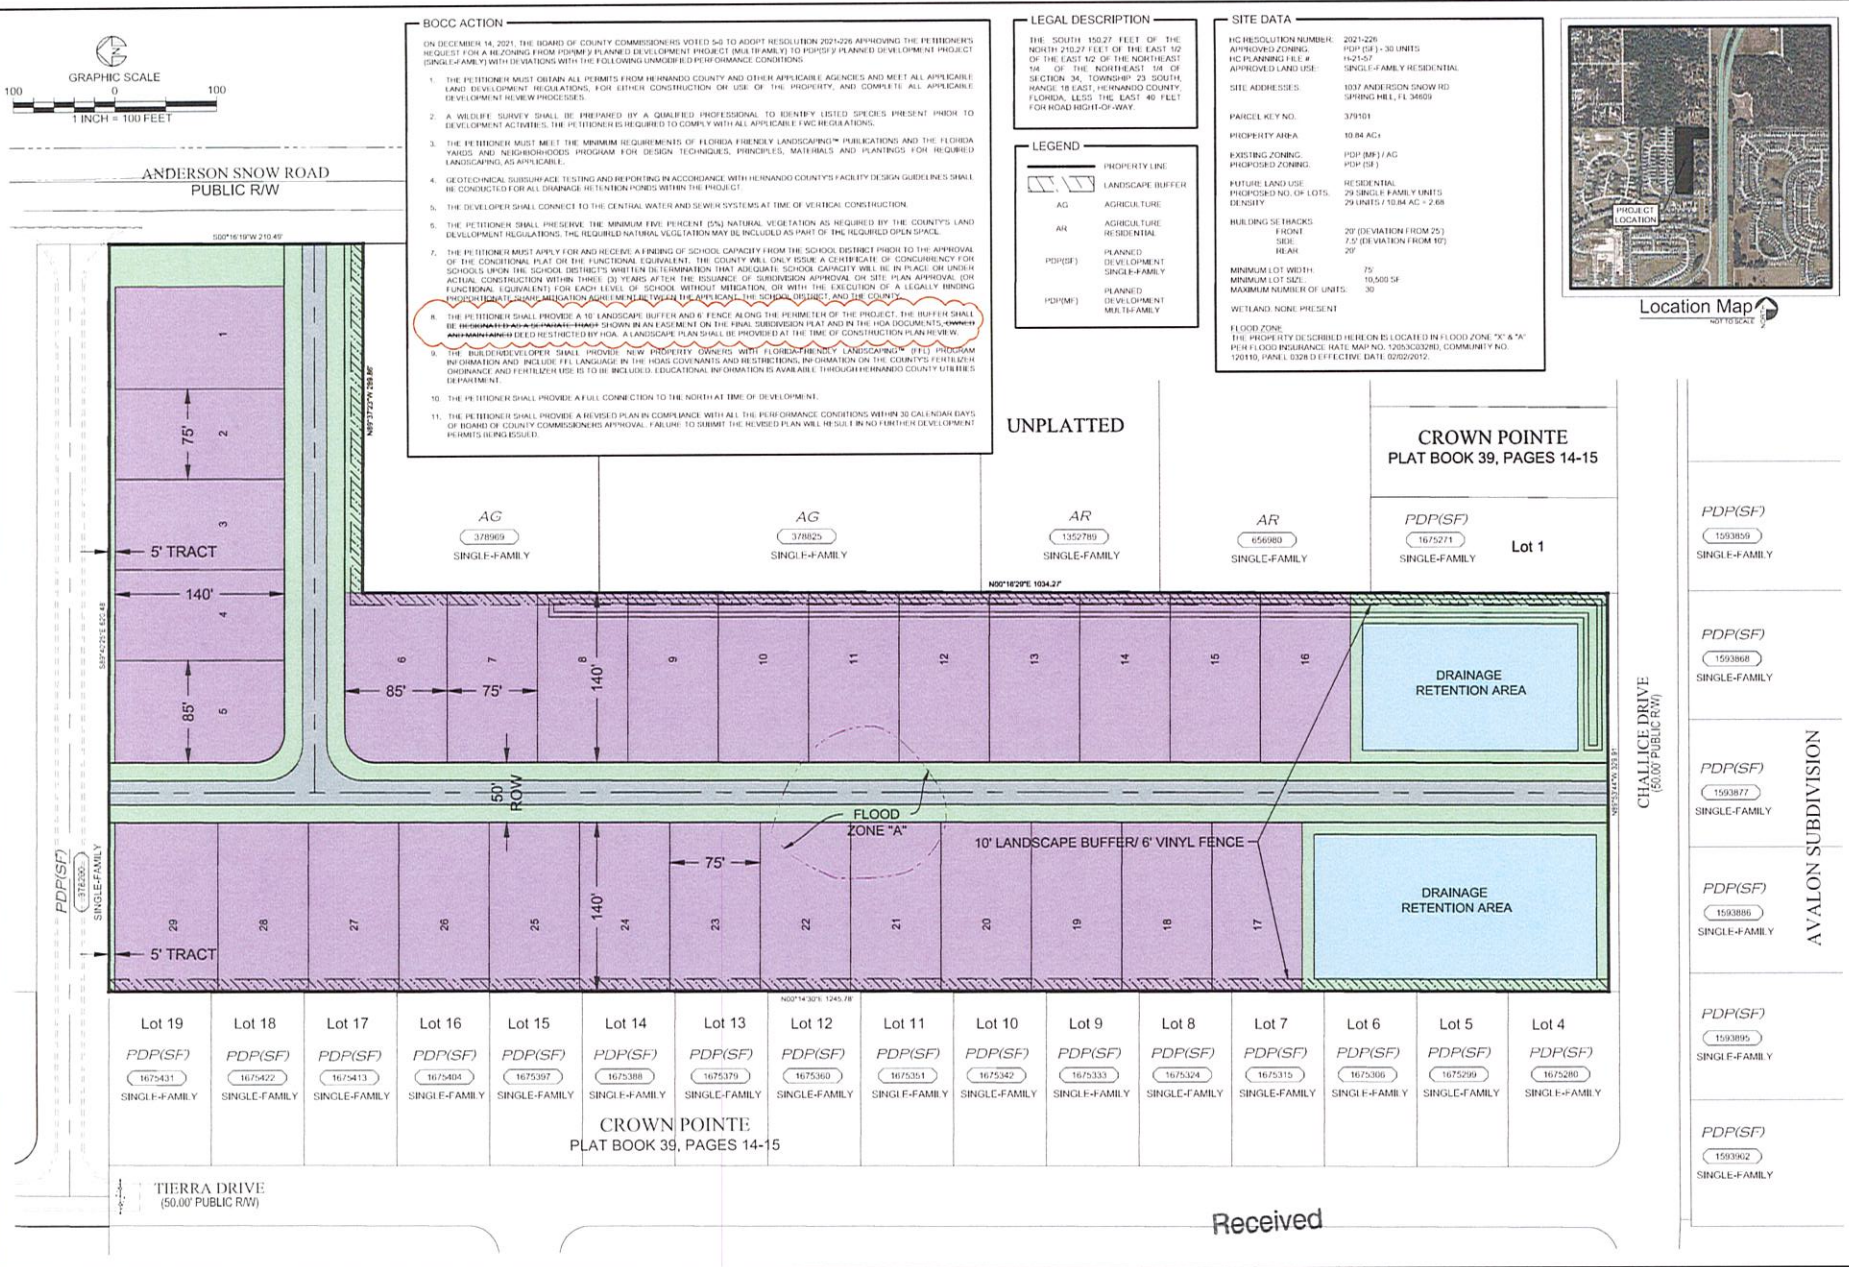

100% LANDSCAPING PROFESSIONAL NUMBER

DATE: 05/30/22
 DRAWN BY: [Name]
 CHECKED BY: [Name]
 SCALE: 1" = 100'

WHITING ESTATES PHASE II
 HERNANDO COUNTY, FLORIDA

WILLIAM RYAN HOMES
 3925 COCONUT PALM DR., SUITE 117
 TAMPA, FL 33619
 PHONE: (813) 627-9540

LANDMARK
 Engineering & Surveying Corporation
 6515 Palm-River-Road
 Tampa, FL 33619
 (813) 627-7841 (813) 664-1937 (fax)
 www.lmsc.com C.A. # 280-4

SITE PLAN

1

Received
 JUN 01 2022
 Planning Department
 Hernando County, Florida