



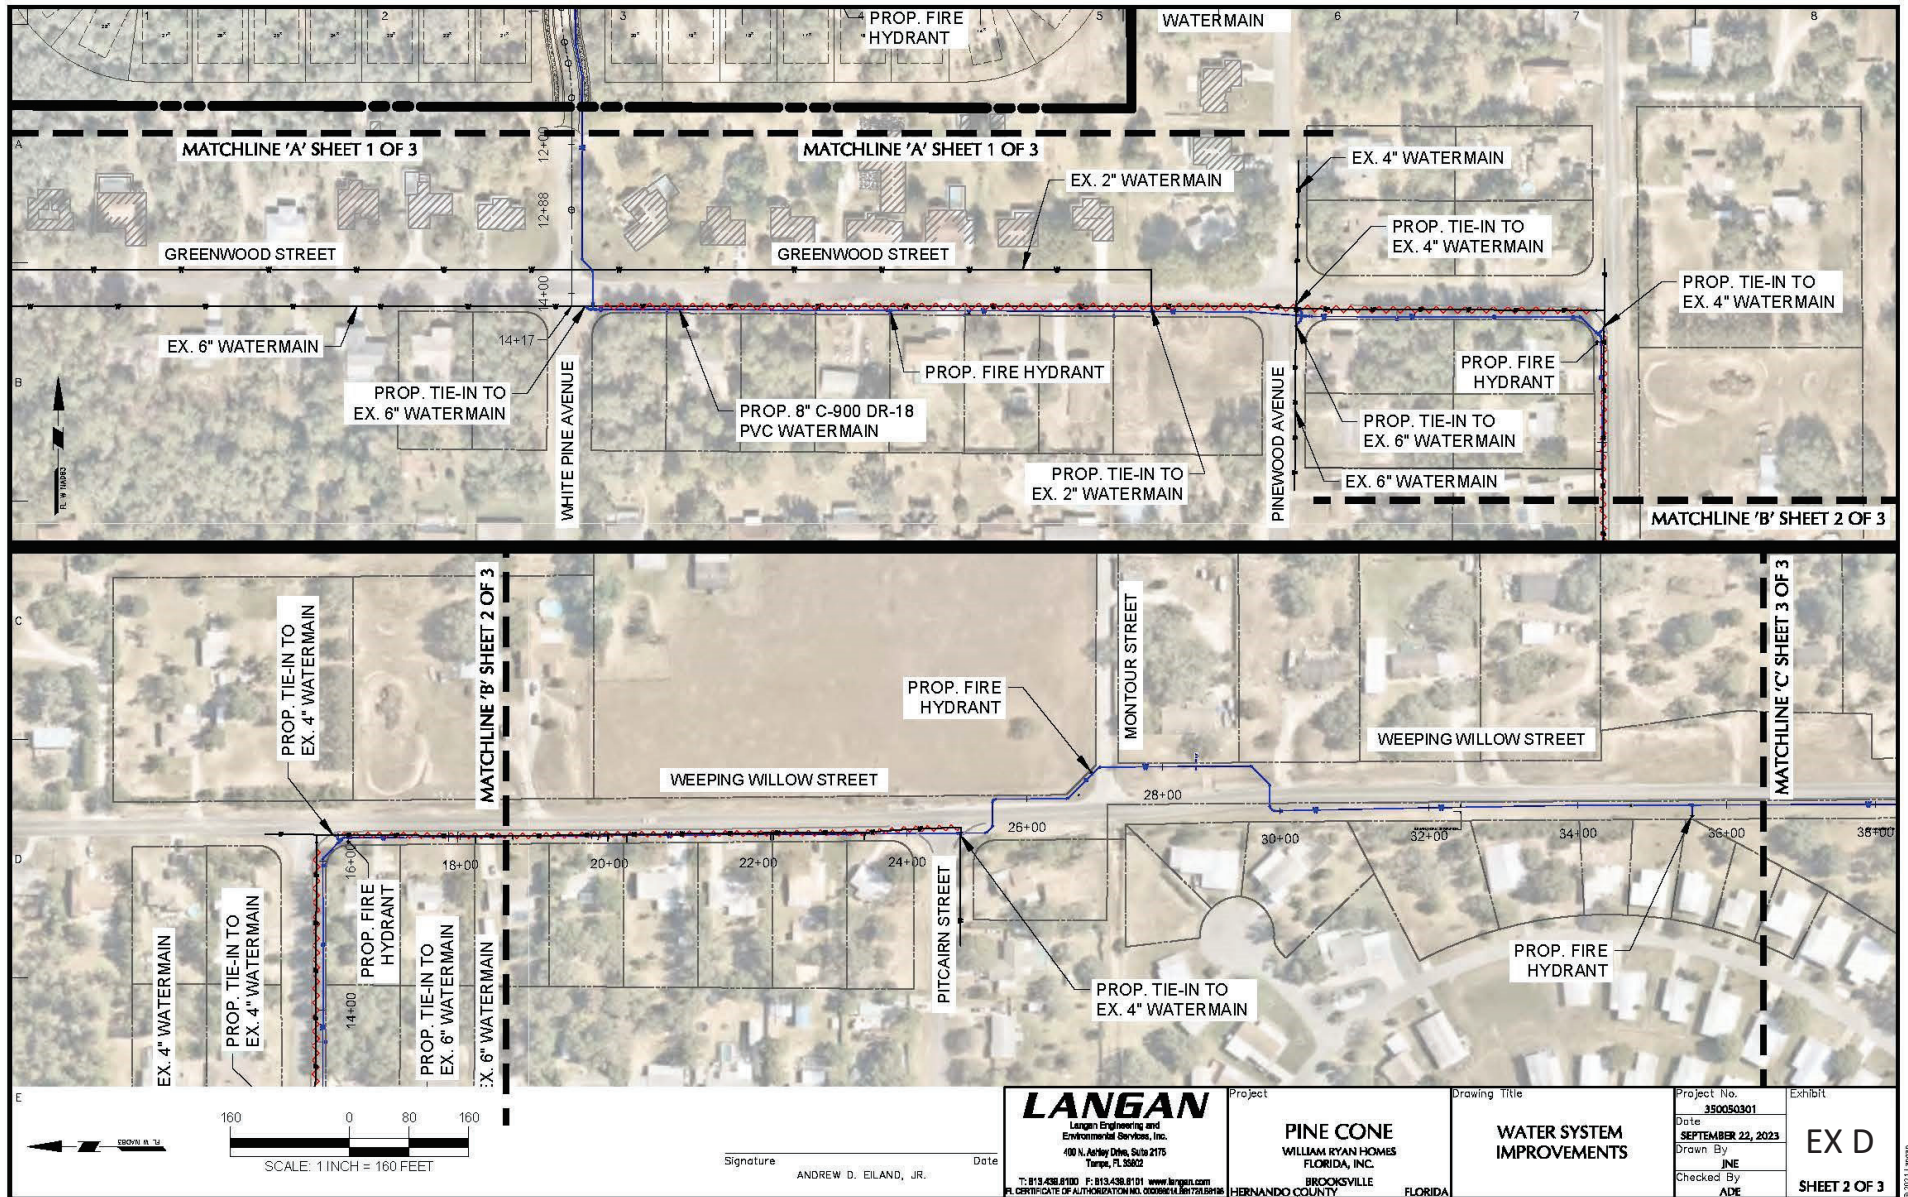

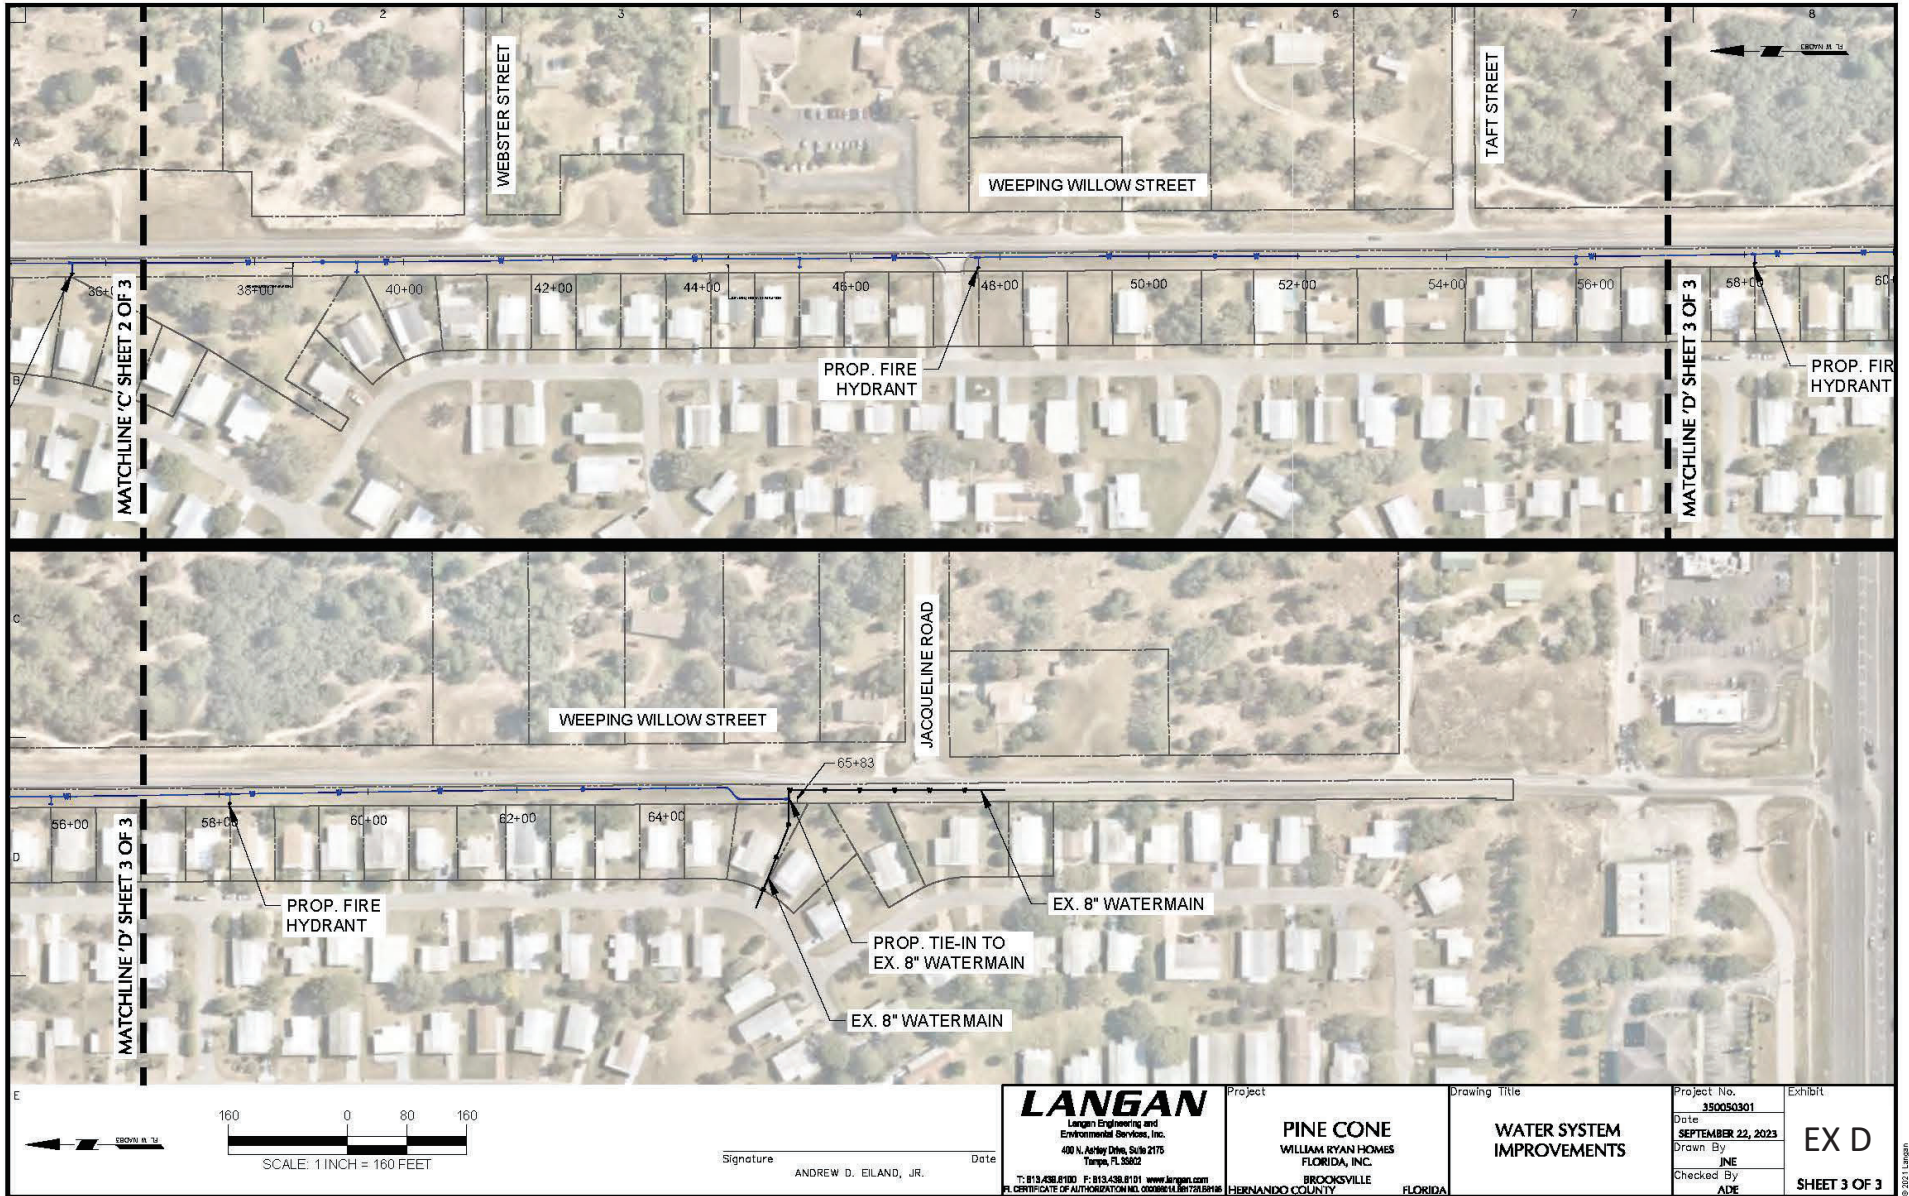

LANGAN Langan Engineering and Environmental Services, Inc. 400 N. Ashley Drive, Suite 2175 Tampa, FL 33602 T: 813.438.0100 F: 813.438.0101 www.langan.com FL CERTIFICATE OF AUTHORIZATION NO. 00008161-000100	Project	Drawing Title		Project No.	Exhibit
	PINE CONE	WATER SYSTEM IMPROVEMENTS		350050301	
	WILLIAM RYAN HOMES			Date	
	FLORIDA, INC.			SEPTEMBER 22, 2023	
	BROOKSVILLE			Drawn By	
HERNANDO COUNTY	FLORIDA			JNE	EX D
			Checked By	ADE	
					SHEET 3 OF 3