


NOT TO SCALE

Bike Path

EXISTING
Ingress/Egress
Driveway

Front Setback 45.0'
Front Parcel Boundary 102.00'

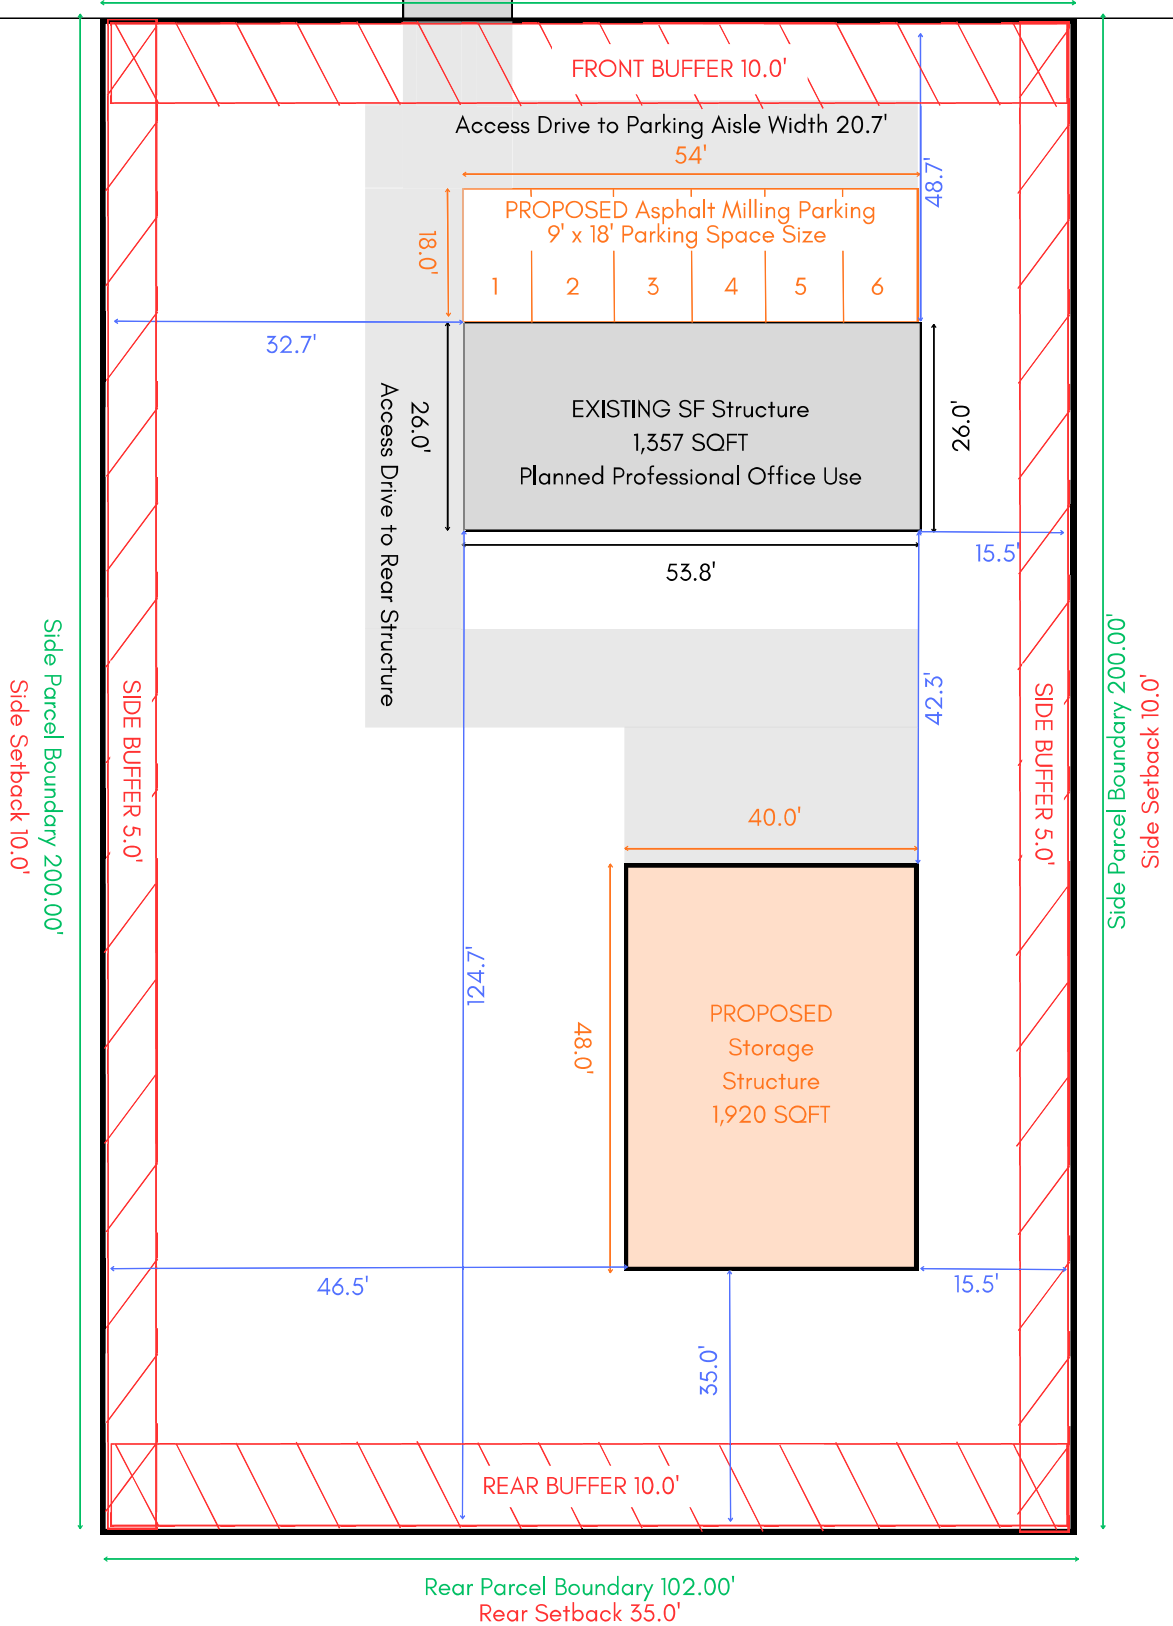

Master Plan

Parcel Key: 01006609

Proposed PDP (HC) With Outdoor Storage

Current RIC Zoning 0.50 Acres