
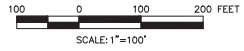


P:\12791\12791-001\12791-001\12791-001.dwg, STANDARD SHEET, 12/21/2023, 12:52:28 PM, Rujana, Jmhr

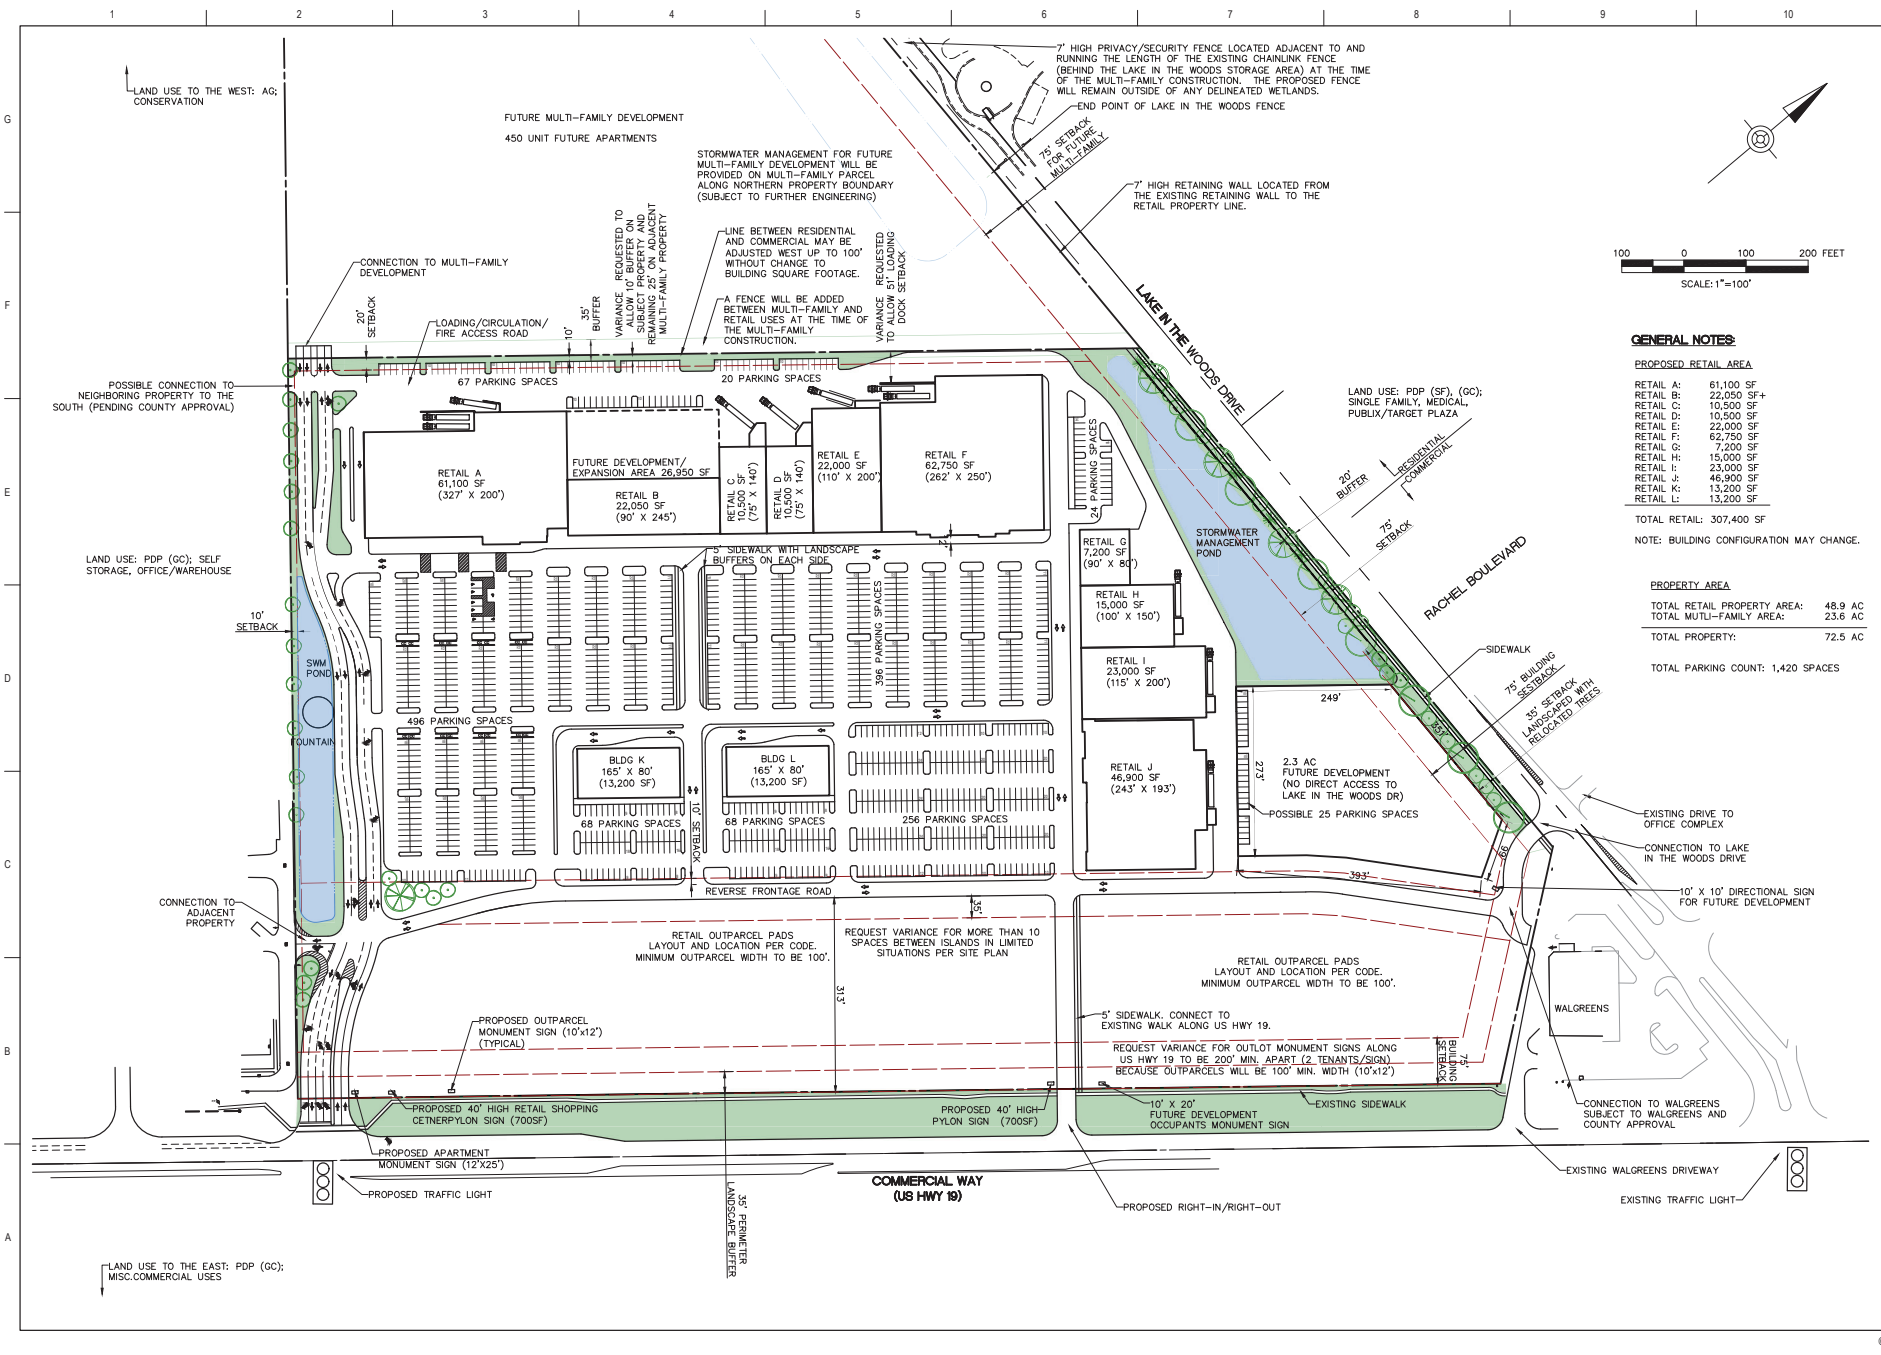

GENERAL NOTES:

PROPOSED RETAIL AREA

RETAIL A:	61,100 SF
RETAIL B:	22,050 SF
RETAIL C:	10,500 SF
RETAIL D:	10,500 SF
RETAIL E:	22,000 SF
RETAIL F:	62,750 SF
RETAIL G:	7,200 SF
RETAIL H:	15,000 SF
RETAIL I:	23,000 SF
RETAIL J:	46,900 SF
RETAIL K:	13,200 SF
RETAIL L:	13,200 SF

TOTAL RETAIL: 307,400 SF

NOTE: BUILDING CONFIGURATION MAY CHANGE.

PROPERTY AREA

TOTAL RETAIL PROPERTY AREA:	48.9 AC
TOTAL MULTI-FAMILY AREA:	23.6 AC
TOTAL PROPERTY:	72.5 AC

TOTAL PARKING COUNT: 1,420 SPACES

DATE		
MARK		
REVISIONS		
NO.	DESCRIPTION	DATE
0	12/21/2023	PROPOSED LAYOUT AND AREA
0	12/21/2023	PROPOSED LAYOUT AND AREA

MIXED USE DEVELOPMENT
HERNANDO COUNTY, FLORIDA
MASTER PLAN
PLANNING & ZONING

Date: 21.DEC.2023
Project No.: 12791-001
Sheet No.:

GEN-36