

# Key #1385352 Travis & Mindy Gondek

This map was prepared by this office to be used as aid and land parcel location and identification only. All land locations, right-of-ways widths, acreages, and utility locations are subject to field survey or other appropriate verification.




Not to Scale.

# Hernando County Comprehensive Plan Map

Existing Future Land Use: Key #1385352 Travis & Mindy Gondek

Version Date: 5/11/2026

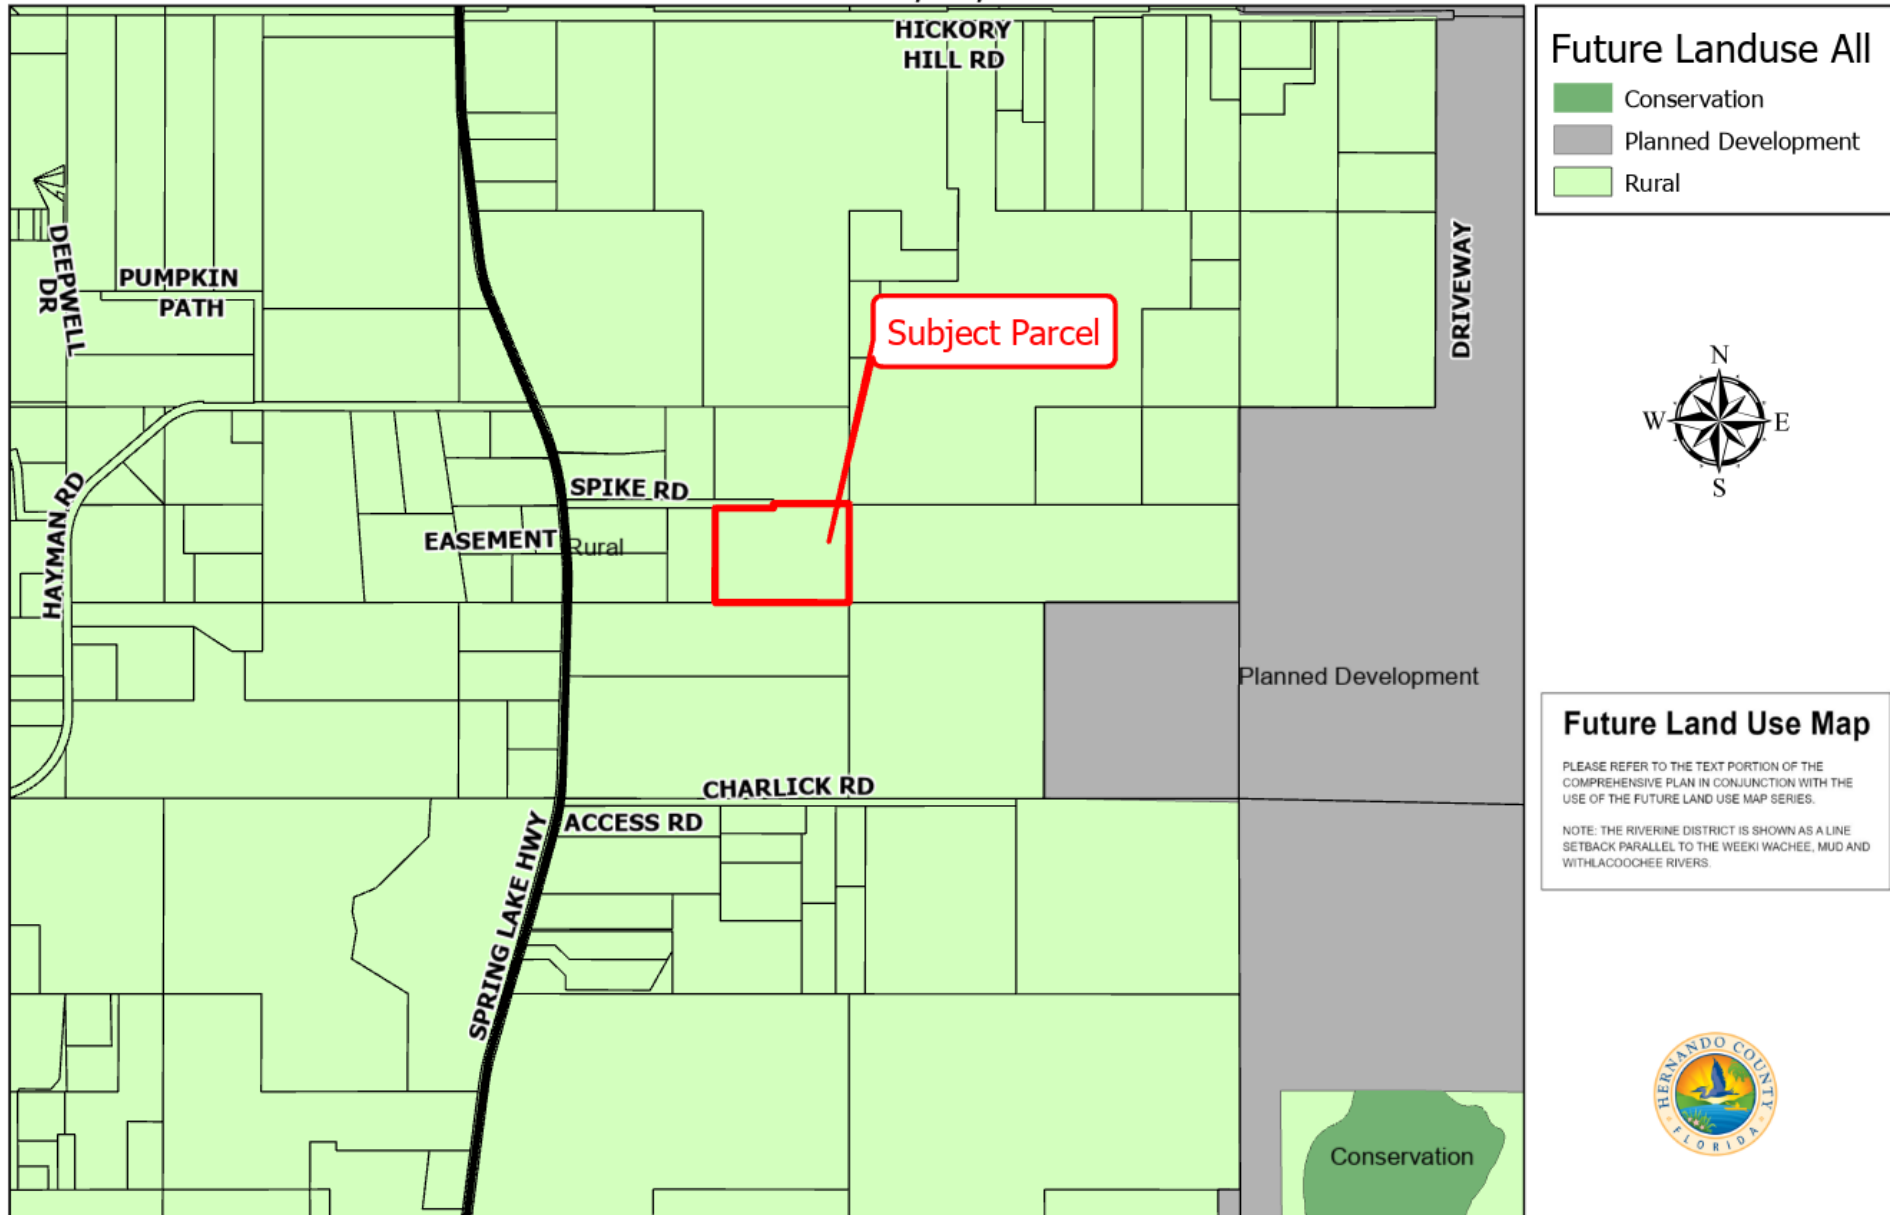

Not to Scale.

# Key #1385352 Travis & Mindy Gondek

This map was prepared by this office to be used as aid and land parcel location and identification only. All land locations, right-of-ways widths, acreages, and utility locations are subject to field survey or other appropriate verification.

