

EASTSIDE LIBRARY GUTTER AND SOFFIT REPLACEMENT

23-T00040/AP Q 49

County of Hernando
15470 Flight Path Drive
Brooksville, FL 34604



County of Hernando
Eastside Library Gutter and Soffit Replacement

- I. Quote Instructions
- II. SCOPE AND SPECIFICATIONS.....
- III. Pricing Proposal
- IV. Vendor Questionnaire.....

Attachments:

- A - Sample Work Authorization Agreement
- B - Hernando E Library Soffit CAD - Update 2026-Sealed
- C - Guide Specs- Heranando County East Library Soffit Replace- Sealed

1. Quote Instructions

A. TIME OF COMPLETION:

- A. Vendor/Contractor agrees that the work will be substantially complete within thirty days to substantial completion (30) calendar days after the commencement date indicated in the Notice to Proceed and ready for final payment within sixty days to final completion (60) calendar days after the date indicated on the Notice to Proceed. Completion time includes material ordering lead times. Materials shall not be ordered by the Vendor/Contractor until the Notice to Proceed has been issued.

B. LIQUIDATED DAMAGES:

- A. Vendor/Contractor hereby agrees that time is of the essence and that a precise determination of actual damages which could be incurred by the County for delay in the completion of the work provided herein would be difficult to ascertain. Accordingly the parties agree that the liquidated damages for those items of damage not otherwise provided for by the Quote Documents, for each and every day that the time consumed in completing the work provided for herein exceeds the time allowed in achieving Substantial Completion and/or Final Completion therefore shall be in accordance with the amount(s) of one hundred fifty (\$150.00). The parties specifically agree that the liquidated damages provided herein do not constitute a penalty. The amount of liquidated damages occasioned by the Vendor/Contractor's delay will be deducted and retained out of the monies payable to the Vendor/Contractor. If not so deducted the Vendor/Contractor and sureties for the Vendor/Contractor shall be liable thereof.

C. PERFORMANCE AND PAYMENT BOND: - Not Required if Quote is under \$200,000

- A. A Performance and Payment Bond issued in a sum equal to one hundred (100%) percent of the total awarded Contract amount by a surety company considered satisfactory by the County and otherwise authorized to transact business in the State of Florida will be required from the successful Bidder for purposes of insuring the faithful performance of the obligations imposed by the resulting Contract and for purposes of protecting the County from lawsuits for non-payment of debts as might be incurred during the successful Bidder's performance under such Contract. When applicable, the performance and payment bond form will be included in the Contract Documents and said form must be properly executed by the surety company and successful Bidder within fifteen (15) calendar days after notification by the County of the County's intent to award the Contract.

- B. If, within fifteen (15) calendar days after notification by the County of the County's intent to award a Contract, the successful Bidder refuses or otherwise neglects to execute the required written Contract or fails to furnish the required Performance and Payment Bond, the amount of the Bidder's Bid security (check or Bid Bond) shall be forfeited and the same shall be retained by the County. No plea of mistake in the Bid or misunderstanding of the conditions of forfeiture shall be available to the Bidder for the recovery of his Bid security or as a defense to any action based upon the neglect or refusal to execute a written Contract.

- C. The surety company must provide an "Increase Rider" to the Performance and Payment Bond or execute the "Consent of Surety and Increase of Penalty" form provided by the County if the Contract is increased by change order.

2. SCOPE AND SPECIFICATIONS

2.1. SCOPE

The Contractor shall furnish all labor, materials, equipment, tools, supervision, and incidentals necessary to complete the replacement of existing fascia, soffit, gutter, and downspouts as depicted in the approved construction plans and specifications (Attachment B - Hernando E Library Soffit CAD - Update 2026-Sealed and Attachment C - Guide Specs-Hernando County East Library Soffit Relace- Sealed) at the following County facility located in Hernando County, Florida:

EAST HERNANDO BRANCH LIBRARY

6457 Windmere Road

Brooksville, Florida 34602

A. Permitting and Inspections

The Contractor shall obtain all required permits and coordinate and schedule all necessary inspections associated with the work.

B. Demolition and Removal

The Contractor shall remove existing fascia, soffit, J-channel, gutters, and downspouts in the designated work areas.

C. Installation of Exterior Components

The Contractor shall furnish and install new fascia, soffit, gutters, and downspouts in accordance with the approved plans and specifications.

D. Lighting Installation

The Contractor shall furnish and install 2' x 4' recessed LED troffer lighting fixtures as shown on the construction plans and in compliance with the project specifications.

E. Debris Removal

The Contractor shall provide and maintain a dumpster for construction debris and shall be responsible for the proper disposal of all waste generated by the work.

F. Safety and Compliance

The Contractor shall comply with all applicable OSHA workplace safety requirements and shall perform all work in a manner that ensures the safety of its employees, equipment, and the general public.

G. Code Compliance

All work shall comply with the latest editions of the Florida Building Code.

H. Final Clean-Up

Upon completion of the work, the Contractor shall perform a final clean-up of the renovated area and leave the premises in a condition suitable for owner occupancy.

3. Pricing Proposal

Line Item	Description	Quantity	Unit of Measure	Unit Cost	Total
1	Permitting and Inspections	1	LS	\$1,475.00	\$1,475.00
2	Demolition and Removal (fascia, soffit, J-channel, gutters, downspouts)	1	LS	\$9,241.67	\$9,241.67
3	Installation of Exterior Components: Furnish and install new fascia, soffit, gutters, and downspouts	1	LS	\$83,006.66	\$83,006.66
4	Lighting Installation: Furnish and install 2' x 4' recessed LED troffer fixtures	1	LS	\$4,446.56	\$4,446.56
5	Debris Removal and Final Clean Up	1	LS	\$2,989.17	\$2,989.17
TOTAL					\$101,159.06



ADDENDUM No. ONE (1)
TO
THE CONTRACT DOCUMENTS
FOR THE
Pre-Qualification for Construction Services under \$500K
IN
HERNANDO COUNTY, FLORIDA
SOLICITATION NO. 23-T00040/AP Quote No. 49
Eastside Library Gutter and Soffit Replacement

Bidders are required to acknowledge receipt of this Addendum via OpenGov prior to the time of the Bid Opening.

The following changes, additions and/or deletions are hereby made a part of the Contract Documents for the above-referenced Solicitation as fully and completely as if the same were fully set forth therein:

A. CLARIFICATIONS

1. Addition to Section 2. SCOPE AND SPECIFICATIONS Item C. Installation of Exterior Components and Item D. Lighting Installation as follows with Appendix 1 to this addendum:

A. Install one 24"x24" access panel within the new soffit of the rear canopy location to allow for entry into the attic space. The access panel shall be constructed of aluminum and include a locking, spring-loaded door. The inside face of the panel shall be installed 20-inches from the rear exterior wall of the library and be mounted slightly off-center between the existing framing members that are currently spaced 24-inches.

B. In lieu of the previously specified "recessed LED Troffer electrical lighting fixture," please provide a surface-mounted LED lighting fixture as otherwise specified.

C. Existing Rear Canopy Soffit Junction Boxes:

1. Four of the existing junction boxes are to serve the new recessed lights as previously specified.

2. The one existing junction box that once served a ceiling fan is to be mounted on the underside of the new soffit area with a blank cover plate for future fan installation. The junction box and blank cover are to be installed at the center point of the canopy.

3. The one existing junction box that serves the exit sign is to remain. However, the conduit and box are to be coiled and secured to the existing attic framing and above the soffit.



PROCUREMENT DEPARTMENT

15470 FLIGHT PATH DRIVE ♦ BROOKSVILLE, FLORIDA 34604
P 352.754.4020 ♦ F 352.754.4199 ♦ W www.HernandoCounty.us

BOARD OF COUNTY COMMISSIONERS OF HERNANDO COUNTY, FLORIDA

Alisa Pike

For: Carla Rossiter-Smith, MSM PMP GPC
Director of Procurement and Strategic Initiatives





PROCUREMENT DEPARTMENT

15470 FLIGHT PATH DRIVE ♦ BROOKSVILLE, FLORIDA 34604
P 352.754.4020 ♦ F 352.754.4199 ♦ W www.HernandoCounty.us

APPENDIX 1:



DATE: March 4, 2026
TITLE: Addendum No. 1 – Eastside Library Gutter & Soffit Replacement
REFERENCE: Hernando County - Bid Number 23-T00040/AP Eastside Library

This addendum forms a part of the Contract Documents and modifies the original Bidding Documents, including changes to the specifications and drawings as follows:

MODIFICATIONS / CLARIFICATIONS TO SCOPE OF WORK:

- 1. Install one 24"x24" access panel within the new soffit of the rear canopy location to allow for entry into the attic space.
2. In lieu of the previously specified "recessed LED Troffer electrical lighting fixture," please provide a surface-mounted LED lighting fixture as otherwise specified.
3. Existing Rear Canopy Soffit Junction Boxes:
a. Four of the existing junction boxes are to serve the new recessed lights as previously specified.
b. The one existing junction box that once served a ceiling fan is to be mounted on the underside of the new soffit area with a blank cover plate for future fan installation.
c. The one existing junction box that serves the exit sign is to remain. However, the conduit and box are to be coiled and secured to the existing attic framing and above the soffit.

ALL OTHER REQUIREMENTS AND PROVISIONS OF THE BIDDING DOCUMENTS REMAIN UNCHANGED. ACKNOWLEDGE RECEIPT OF THIS ADDENDUM ON THE BID FORM. FAILURE TO DO SO MAY BE CAUSE FOR REJECTION OF THE BID.

END OF ADDENDUM

FLORIDA BOARD OF PROFESSIONAL ENGINEERS CERTIFICATE OF AUTHORIZATION NO. 26860

This item has been digitally signed and sealed by R. Vance Tankersley on the date adjacent to the seal. Printed copies of this document are not considered signed and sealed and the signature must be verified on any electronic copies 00'05- 15:22:24 2026.03.04



Relationships | Expertise | Integrity™

9720 Princess Palm Ave, Suite 144 Tampa, FL 33619

Page 1 of 1

reiengineers.com 813.944.2137

HERNANDO COUNTY

EAST HERNANDO BRANCH LIBRARY

GUTTER AND SOFFIT REPLACEMENT

6457 WINDMERE ROAD
 BROOKSVILLE, FLORIDA 34602

REI PROJECT NO. 022TPA-005

DATE: JANUARY 16, 2026



ENGINEERS

Engineering solutions for tomorrow®

9720 Princess Palm Ave. | Suite 144
 Tampa, FL 33619

FLORIDA
 ENGINEERING CERTIFICATE
 OF AUTHORIZATION K28860

www.reiengineers.com

SEALS:

R. Vance Tankersley, PE
 FLORIDA PROFESSIONAL ENGINEER No. 59520

January 16, 2026
 DATE OF SIGNATURE

PROJECT NAME:
HERNANDO COUNTY
EAST HERNANDO
BRANCH LIBRARY
GUTTER AND SOFFIT
REPLACEMENT

6457 WINDMERE ROAD
 BROOKSVILLE, FLORIDA 34602


PROJ. NO: 022TPA-005
 DATE: 01-16-2026

REVISIONS:		
NO.	DATE	DESCRIPTION

THIS LINE IS 1 INCH ON
 THE ORIGINAL DRAWING
 IF IT IS NOT 1 INCH ON THIS PAGE
 SCALE DRAWING ACCORDINGLY.

SHEET TITLE
COVER

DRAWING
G-001

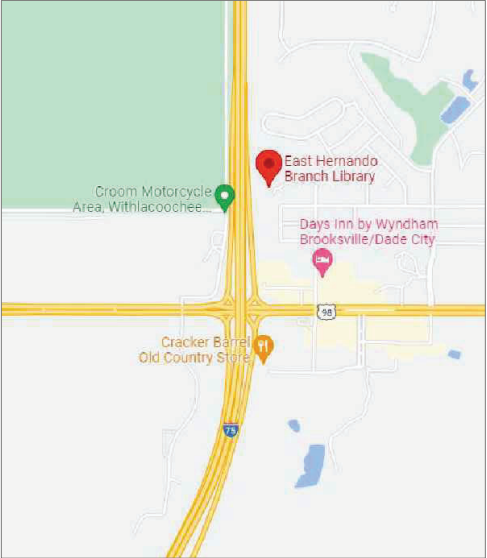

A VICINITY MAP
 SCALE: N.T.S.



B AERIAL
 SCALE: N.T.S.

GENERAL NOTES
 1. THESE DOCUMENTS ARE THE PROPERTY OF REI ENGINEERS, INC. (REI) AND REI RETAINS ALL RIGHTS THEREIN, INCLUDING COPYRIGHTS. IT MAY ONLY BE USED IN A MANNER CONSISTENT WITH REI'S RIGHTS WHILE REI IS PROVIDING SERVICE FOR THE SPECIFIC PROJECT IDENTIFIED OR REFERRED TO HEREIN OR EXTENSIONS THEREOF. IT MAY NOT BE USED FOR ANY OTHER PURPOSE EXCEPT WITH THE EXPRESS WRITTEN AGREEMENT OF AND COMPENSATION TO REI ENGINEERS, INC.
 2. DIMENSIONS, DETAIL COMPONENTS AND EQUIPMENT PENETRATION LOCATIONS ARE FOR INFORMATION ONLY. CONTRACTOR IS RESPONSIBLE TO FIELD VERIFY ALL INFORMATION PROVIDED.
 3. ONLY ONE DETAIL INDICATOR MAY BE SHOWN FOR EACH TYPE OF ROOF PENETRATION. ALL OTHER SIMILAR PENETRATIONS ARE TO BE FLASHED AS REQUIRED BY THE TYPICAL DETAIL INDICATOR, UNLESS OTHERWISE NOTED.
 4. NOTES ARE INTENDED TO PROVIDE TYPICAL LOCATIONS OF WORK. IT IS THE CONTRACTORS RESPONSIBILITY TO QUANTIFY ALL LOCATIONS.

DRAWING INDEX		ABBREVIATION LIST	
G-001	COVER	ALUM.	ALUMINUM
XRV101	SOFFIT PLAN	DS	DOWNSPROUT
		EJ	EXPANSION JOINT
		EX.	EXISTING
		GALV.	GALVANIZED
		GA.	GALVE
		MAX.	MAXIMUM
		MIN.	MINIMUM
		N.T.S.	NOT TO SCALE
		N.T.C.	NOT IN CONTRACT
		NOM.	NOMINAL
		O.C.	ON CENTER
		S.S.	STAINLESS STEEL
		SIM.	SIMILAR
		TERM.	TERMINATION
		TYP.	TYPICAL

C GENERAL NOTES AND INFORMATION
 SCALE: N.T.S.



HERNANDO COUNTY EAST LIBRARY
WIND LOAD INFORMATION:
 BASED ON ASCE 7-22 AND FLORIDA
 BUILDING CODE EIGHTH EDITION (2023)
 BUILDING CATEGORY = III
 BASIC WIND SPEED = 144 MPH
 MEAN HEIGHT = 20 FEET
 EXPOSURE = C
 INTERNAL PRESSURE COEFF. = 0.18
 SOFFIT PRESSURE = -38.6 PSF
 ENCLOSED BUILDING
WIND PRESSURES (NORMAL)
 (COMPONENTS, CLADDING, AND WALLS)



ENGINEERS
 Engineering solutions for tomorrow®

9720 PRINCESS PALM AVE | SUITE 144
 TAMPA, FL 33619

FLORIDA
 ENGINEERING CERTIFICATE
 OF AUTHORIZATION #28860
 www.reiengineers.com

SEALS:

R. Vance Tankersley

R. Vance Tankersley, P.E.
 FLORIDA PROFESSIONAL ENGINEER No. 59520

January 16, 2026
 DATE OF SIGNATURE

PROJECT NAME:
**HERNANDO COUNTY
 EAST HERNANDO
 BRANCH LIBRARY
 SOFFIT
 REPLACEMENT**

6457 WINDMERE ROAD
 BROOKSVILLE, FLORIDA 34602

PROJ. NO: 022TPA-005
 DATE: 01-16-2026


REVISIONS:

NO.	DATE	DESCRIPTION

THIS LINE IS 1 INCH ON
 THE ORIGINAL DRAWING
 IF IT IS NOT 1 INCH ON THIS PAGE,
 SCALE DRAWING ACCORDINGLY.

SHEET TITLE
**SOFFIT AND
 GUTTER
 PLAN**

DRAWING
XR101

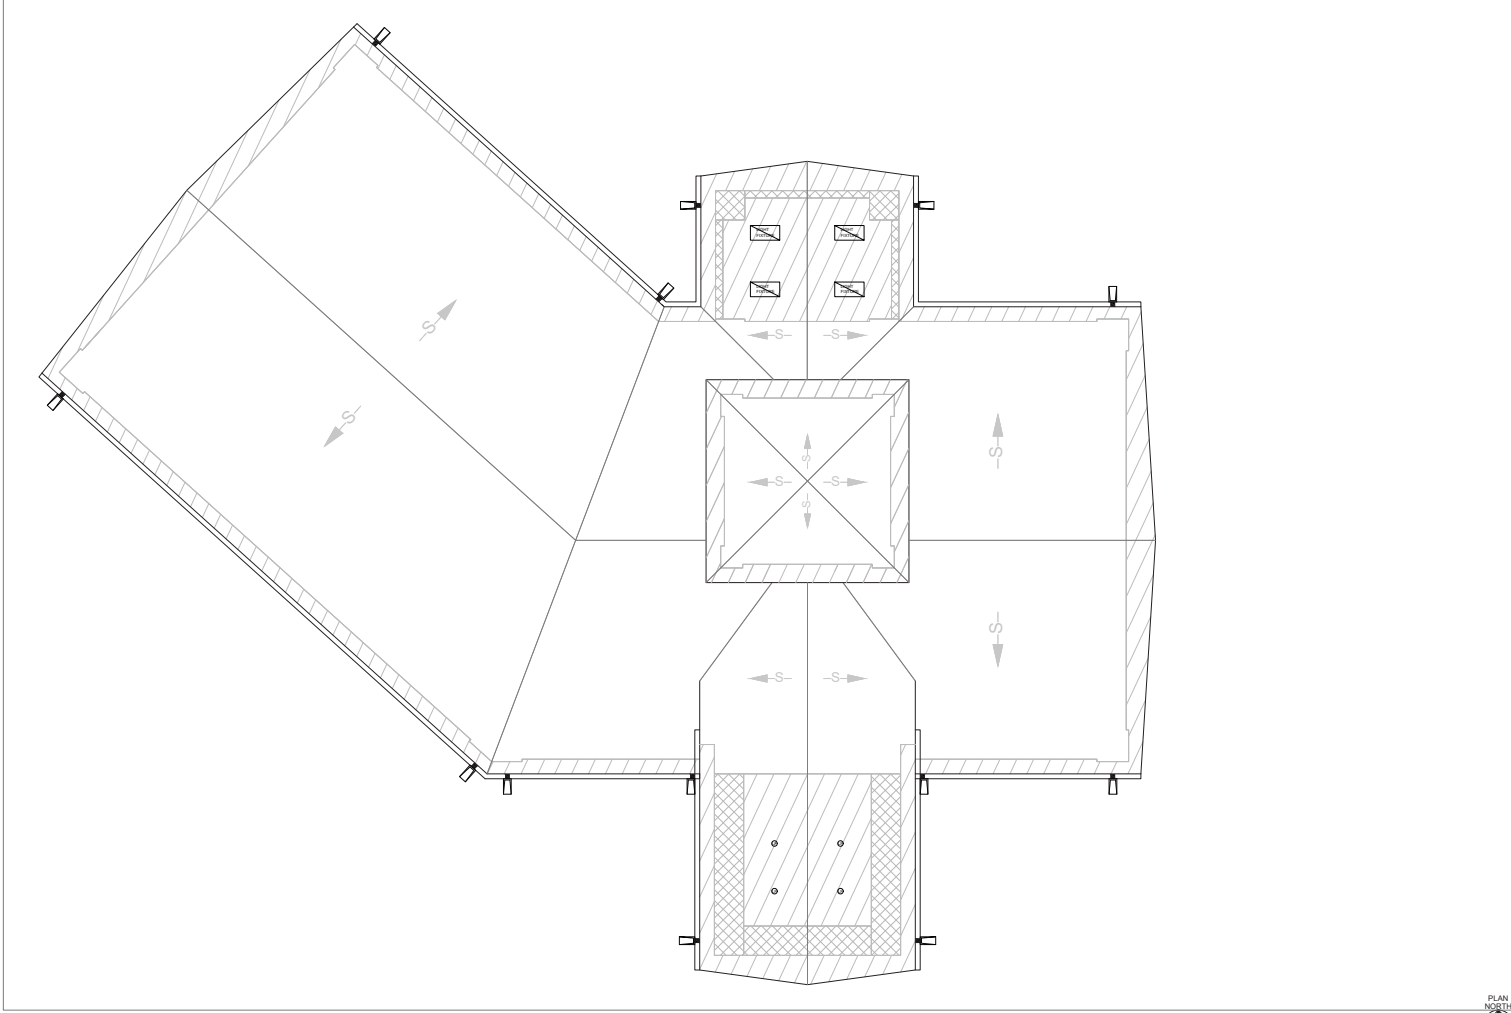


GENERAL NOTES:
 1. THESE DOCUMENTS ARE THE PROPERTY OF REI ENGINEERS, INC. (REI) AND REI RETAINS ALL RIGHTS THEREIN, INCLUDING COPYRIGHTS. IT MAY ONLY BE USED IN A MANNER CONSISTENT WITH REI'S RIGHTS WHILE REI IS PROVIDING SERVICE FOR THE SPECIFIC PROJECT IDENTIFIED OR REFERRED TO HEREIN OR EXTENSIONS THERETO. IT MAY NOT BE USED FOR ANY OTHER PURPOSE EXCEPT WITH THE EXPRESS WRITTEN AGREEMENT OF, AND COMPENSATION TO, REI ENGINEERS, INC.
 2. DIMENSIONS, DETAIL COMPONENTS AND EQUIPMENT PENETRATION LOCATIONS ARE FOR INFORMATION ONLY. CONTRACTOR IS RESPONSIBLE TO FIELD VERIFY ALL INFORMATION PROVIDED.
 3. ONLY ONE DETAIL INDICATOR MAY BE SHOWN FOR EACH TYPE OF ROOF PENETRATION. ALL OTHER SIMILAR PENETRATIONS ARE TO BE FLASHED AS REQUIRED BY THE TYPICAL DETAIL INDICATOR, UNLESS OTHERWISE NOTED.
 4. NOTES ARE INTENDED TO PROVIDE TYPICAL LOCATIONS OF WORK. IT IS THE CONTRACTORS RESPONSIBILITY TO QUANTIFY ALL LOCATIONS.

KEY

—	ROOF EDGE
▨	SOFFIT
▤	GUTTER
- - -	STRUCTURAL SLOPE
○	EXISTING LIGHT FIXTURE
□	NEW LIGHT FIXTURE
▣	CONCRETE SPLASH PAN
▤	EXISTING BEAM

A SOFFIT PLAN
 SCALE: 1/8" = 1'-0"

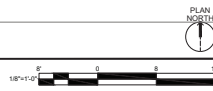

January 16, 2026

**GUIDE SPECIFICATIONS
GUTTER AND SOFFIT REPLACEMENT**

**EAST HERNANDO BRANCH LIBRARY
6457 Windmere Road
Brooksville, Florida 34602**

**HERNANDO COUNTY BOARD OF COUNTY
COMMISSIONERS
20 NORTH MAIN STREET
BROOKSVILLE, FL 34601**

**ENGINEER: REI ENGINEERS, INC.
9720 Princess Palm Avenue, Suite 144
Tampa, FL 33619
(813) 944-2137
Florida Board of Professional Engineers
Certificate of Authorization No. 26860**

**R. Vance Tankersley, P.E.
Florida Engineer No. 59520
1/16/2026**

SECTION 00002

DISCLOSURE STATEMENT

ALL INFORMATION CONTAINED IN OR DISCLOSED BY THIS DOCUMENT IS
CONSIDERED CONFIDENTIAL AND PROPRIETARY INFORMATION BY REI
ENGINEERS, INC.

REI Engineers, Inc.
9720 Princess Palm Ave., Ste. 144
Tampa, FL 33619
(813) 944-2137

Florida Board of Professional Engineers Certificate of Authorization No. 26860

END OF SECTION

SECTION 00003

TABLE OF CONTENTS

<u>Section</u>	<u>Page Numbers</u>
00002 DISCLOSURE STATEMENT	00002 - 1 TO 1
00003 TABLE OF CONTENTS	00003 - 1 TO 1
00005 PROJECT DIRECTORY.....	00005 - 1 TO 1
01700 CONTRACT CLOSEOUT.....	01700 - 1 TO 2

TECHNICAL SPECIFICATIONS

GUIDE SPECIFICATIONS 2 PAGES

PLANS

SHEET G-001	COVER SHEET, INDEX, SITE LOCATION
SHEET XR101	SOFFIT AND GUTTER PLAN AND WIND LOAD INFORMATION

END OF SECTION

REI ENGINEERS, INC.
 9720 Princess Palm Ave., Ste. 144
 Tampa, Florida 33619
 Phone – (813) 944-2137

Florida Board of Professional Engineers Certificate of Authorization No. 26860



R. Vance Tankersley, P.E.
 Florida Professional Engineer No. 59520

SECTION 00005

PROJECT DIRECTORY

	NAME/ADDRESS	REPRESENTATIVE
OWNER:	Hernando County Board of County Commissioners 20 North Main Street Brooksville, Florida 34601	Mr. Sam Burdin Tel. (352) 540-6574 SBurdin@co.hernando.fl.us
ROOFING ENGINEER:	REI Engineers, Inc. 9720 Princess Palm Ave., Ste.144 Tampa, FL 33619	William J. Schultz, P. E. Tel. (727) 403-9640 bschultz@reiengineers.com Vance Tankersley, P. E. Tel. (813) 469-8875 vtankersley@reiengineers.com

CONTRACTOR:

END OF SECTION

SECTION 01700

CONTRACT CLOSEOUT

PART 1 - GENERAL

1.1 REQUIREMENTS INCLUDED

- A. Closeout Procedures.
- B. Final Cleaning.
- C. Closeout Documents.

1.2 CLOSEOUT PROCEDURES

- A. Comply with procedures stated in General Conditions and Instructions to Bidders for issuance of Certificate of Substantial Completion.
- B. When Contractor considers Work has reached final completion, submit written certification that Contract Documents have been reviewed, Work has been inspected, and that Work is complete in accordance with Contract Documents and ready for Engineer's review.
- C. In addition to submittals required by the conditions of the Contract, submit a final statement of accounting giving total adjusted Contract Sum, previous payments, and sum remaining due.

1.3 FINAL CLEANING

- A. Execute prior to final inspection.
- B. Clean surfaces as part of this Contract Work, exposed to view; remove temporary labels, stains and foreign substances, polish transparent and glossy surfaces, vacuum carpeted and soft surfaces.
- C. Clean site; sweep paved areas and rake grass areas and clean other surfaces used during construction operation. Plant sod of same species of surrounding grass in all areas damaged by construction operations.
- D. Remove waste and surplus materials, rubbish, and construction debris from the Project and from the Site to a legal dumping area.

1.4 CLOSEOUT DOCUMENTS

- A. Provide triplicate, notarized copies of all required closeout documents listed in this section. Execute Contractor's submittals and assemble documents executed by subcontractors, suppliers, and manufacturers including maintenance requirements and recommendations. Provide table of contents and assemble in three hard cover, "D" ring, three-ring binders.
- B. Submit documents prior to final application for payment. For items of Work delayed materially beyond Date of Substantial Completion, provide updated submittal within ten days after acceptance, listing date of acceptance as start of warranty period.
- C. Sworn affidavit listing all subcontractors and suppliers.
- D. Final Waivers of Lien from suppliers.
- E. Final Waivers of Lien from subcontractors.
- F. Final Waiver of Lien from primary contractor.
- G. Soffit/Fascia manufacturer's warranty.
- H. Consent of Surety Company to final payment (if bonds were issued).
- I. Final Application for Payment.

PART 2 - PRODUCTS

(Not Applicable)

PART 3 - EXECUTION

(Not Applicable)

END OF SECTION

January 16, 2026

**GUIDE SPECIFICATION
HERNANDO COUNTY EAST LIBRARY
SOFFIT/GUTTER REPLACEMENT**

**6457 Windmere Road
BROOKSVILLE, FLORIDA 34602**

REI Project No. 022TPA-005

Project Information

This outline is not intended to be all-inclusive, but to serve as a guide specification for the anticipated work. All work shall be performed in general accordance with the soffit, gutter and fascia material manufacturer's requirements, Florida Product Approval and the Florida Building Code. In general, this project will include the following scope of services:

1. Remove the existing aluminum fascia, soffit, "J" channel, guttering, downspouts, screening and trim from the building perimeter, including the front and rear canopy ceiling areas. Remove temporary screening at soffit areas.
2. Install new 2 by 4-foot WRTL, wet location, recessed LED Troffer electrical lighting fixture and trim to the back canopy ceiling area as manufactured by Lithonia Lighting. The housing shall be made of 20-gauge cold rolled steel. Door frame is 0.060 painted aluminum and lens is diffused acrylic. Gasket is closed cell neoprene. Color to be white. Trim type to be flanged, diffuser type shall be acrylic, frosted (0.80" thick), Voltage MVOLT 120-277V, Driver GZI 0-10v dimming, color temperature 4000K and color rendering Index 80CRI. There are two electrical drop junction boxes that are to be secured to the ceiling structure, flush with the new ceiling panels. Install finished cover plates to these two junction boxes for future use by the Owner. The junction boxes shall be in a straight line and evenly spaced from the east beam.
3. Install new 24-gauge steel (Galvalume) flush panel soffits as manufactured by PAC-CLAD, Peterson Aluminum Corporation, Flush Panel (Florida Product Approval FL23157-R2, System No. 23157.4); or approved equal. The system shall comply with the Florida Building Code 8th Edition, 2023. The metal panels shall be 12-inch wide, 24-gauge pre-finished steel with Kynar 500 coating with the maximum support spacing of 24 inches, fastened at 12 inches on center with interlocking panels and side lap screws as per the manufacturer's requirements. Fasten soffit and fascia as required by the manufacturer to meet Florida Product Approval. Install 2-inch flange bearing Girts/Supports, 20-gauge steel as needed for additional supports.

4. Fabricate and install 24-gauge steel (Galvalume) fascia with Kynar 500 coating to the existing steel framing. Secure the fascia with stainless steel screw fasteners as required by the manufacturer to meet the Florida Product Approval.
5. Fabricate and install 24-gauge, pre-finished steel (Galvalume) with Kynar 500 coating, 6- by 6-inch gutters and 4- by 4- inch downspouts. Gutters to have positive flow towards downspouts (refer to project plans for gutter and downspout locations). Downspouts to be secured to building structure with matching “U” shaped brackets, spaced at 4 feet on center, secured with stainless steel fasteners.
6. Sealant – One-part polyether meeting ASTM C920, Type S as manufactured by ChemLink, ProSeal or gunable non-curing butyl sealant as per the manufacturer’s recommendations. Sealant shall be installed at all panel interlocks.

Warranty Requirements

Materials and Workmanship Contractor’s Warranty for all work: Two Years from the Date of Substantial Completion

Electrical light fixtures: Manufacturers 5-year warranty.

Soffit/Fascia/Gutter/Downspouts Warranty: Minimum 20-year manufacturer’s finish warranty.

Anti-Human Trafficking Affidavit

In compliance with Fla. Stat. § 787.06(13), this affidavit must be completed by an officer or representative of a nongovernmental entity that is executing, renewing, or extending a contract with Hernando County or any of its subordinate units (the “Governmental Entity”).

1. My name is JOHN SEGGIE and I am over eighteen years of age. The following information is given from my own personal knowledge.
2. I am an officer or representative with Seggie Custom Builders, a non-governmental entity (the “Nongovernmental Entity”). I am authorized to provide this affidavit on behalf of Nongovernmental Entity.
3. Neither Nongovernmental Entity, nor any of its subsidiaries or affiliates, uses *coercion for labor or services*, as such italicized terms are defined in Fla. Stat. § 787.06, as it may be amended from time to time.
4. If, at any time in the future, Nongovernmental Entity does use coercion for labor or services, Nongovernmental Entity will immediately notify Governmental Entity and no contracts may be executed, renewed, or extended between the parties.
5. This declaration is made pursuant to Fla, Stat. § 92.525. I understand that making a false statement in this declaration may subject me to criminal penalties.


Under penalties of perjury, I John Seggie, declare that I have read the foregoing Anti-Human Trafficking Affidavit and that the facts stated in it are true.

FURTHER AFFIANT SAYETH NAUGHT.

Seggie Custom Builders LLC.
Name of Nongovernmental Entity

John Seggie
Printed Name of Affiant

President
Title of Affiant


Signature of Affiant

1/27/26
Date

Foreign Countries of Concern

Pursuant to 287.138 F.S., effective July 1, 2023, the County may not enter into contracts which grants the Vendor/Contractor access to personal identifiable information if: a) the Contractor is owned by the government of a Foreign Country of Concern (as defined by the statute); (b) the government of a Foreign Country of Concern has a controlling interest in the entity; or (c) the Contractor is organized under the law of or has its principal place of business in a Foreign Country of Concern.

Beginning July 1, 2025, a governmental entity is prohibited from extending or renewing a contract with an entity meeting the requirements of (a) to (c) above, if the contract would give such entity access to an individual's personal identifying information.

The Contracting with Entities of Foreign Countries of Concern Prohibited Affidavit Form ("Form") is required by Section 287.138, Florida Statutes ("F.S."), which is deemed as being expressly incorporated into this Form. The Affidavit must be completed by a person authorized to make this attestation on behalf of the Bidder's/Proposer's for the purpose of submitting a bid, proposal, quote, or other response, or otherwise entering into a contract with the County. The associated bid, proposal, quote, or other response will not be accepted unless and until this completed and executed Affidavit is submitted to the County.

Bidder's/Proposer's Legal Company Name: _____ Seggie Custom Builders LLC. _____ does not meet any of the criteria set forth in Paragraphs 2 (a) – (c) of Section 287.138, FS.

Pursuant to Section 92.525, F.S., under penalties of perjury, I declare that I have read the foregoing statement and that the facts stated in it are true.

Print Name of Bidder's/Proposer's Authorized Representative: _____ John Seggie _____

Title of Bidder's/Proposer's Authorized Representative:
____ President _____

Signature of Bidder's/Proposer's Authorized Representative: _____  _____

Date: ___ 1/27/26 _____