


PRINTED: 11/07/2024 - 10:59am # 04711 1:21045Anderson Snow Park.dwg (ENG CurrentMasterPlan) 1:21045 Anderson Snow Park - MASTER PLAN.dwg

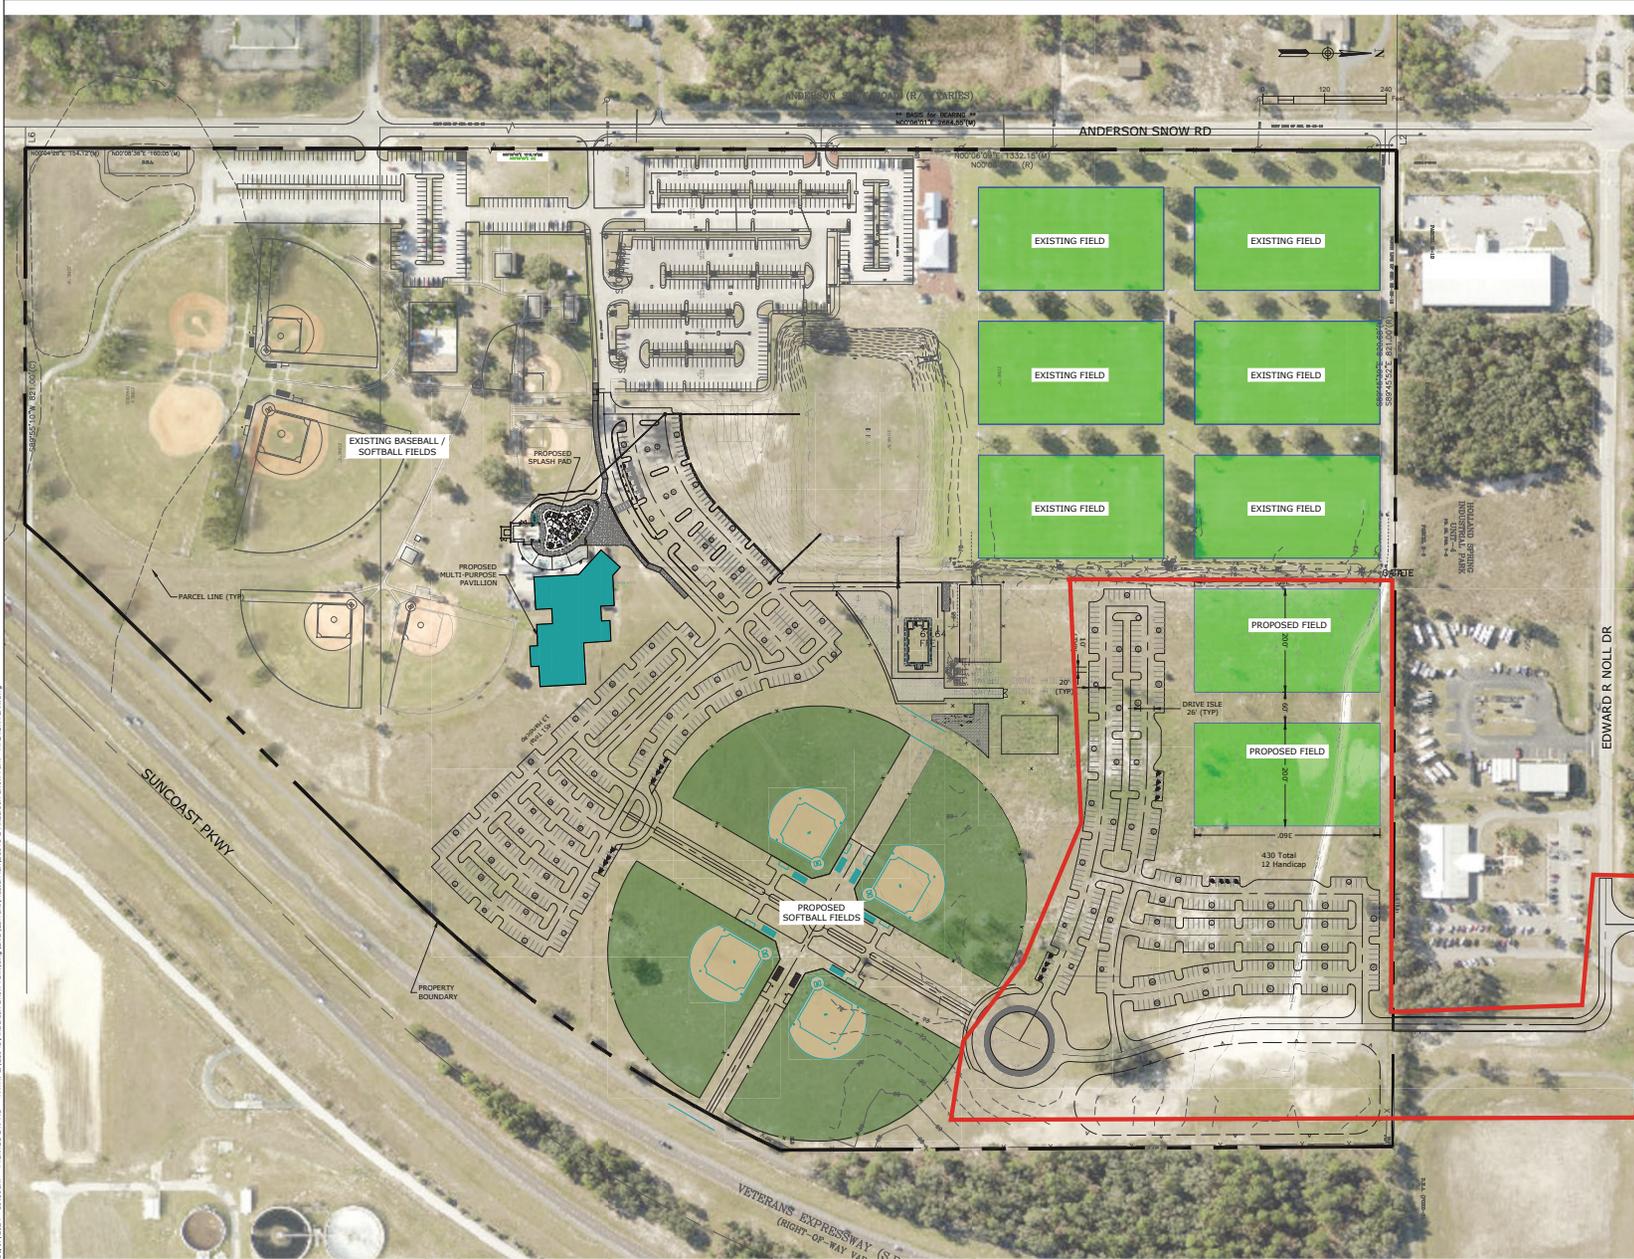

**MASTER PLAN**  
**ANDERSON SNOW PARK**



**Coastal**  
Engineering Associates, Inc.  
4800 Camellia Way, Suite 200  
Jacksonville, FL 32216  
(904) 444-4422 • Fax (904) 799-8359  
E-141000142

**REUSE OF DOCUMENT**  
INCORPORATED AS IS AND DESIGN PROFESSIONAL LIABILITY IS THE ASSOCIATION'S AND IS NOT TO BE USED FOR ANY OTHER PURPOSE WITHOUT THE WRITTEN CONSENT OF THE ASSOCIATION'S ENGINEERING ASSOCIATES, INC.  
DRAWING INVAID UNLESS SIGNED, DATED & SEALED BY REGISTERED PROFESSIONAL ENGINEER

DATE	REV.	BY/CHK. NO.	REVISION

**SHEET**  
**C-03**  
21045-2

SCALE: DRAWING SIZE SHALL BE 24" X 36"