
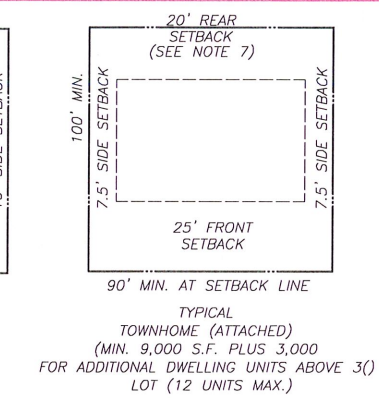
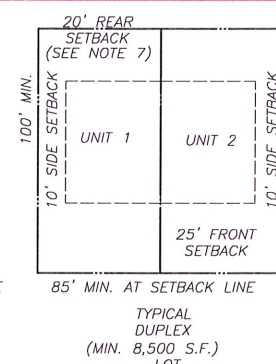
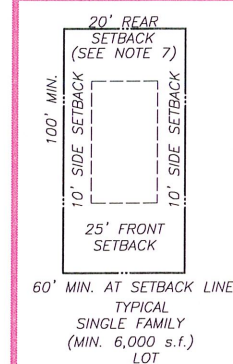
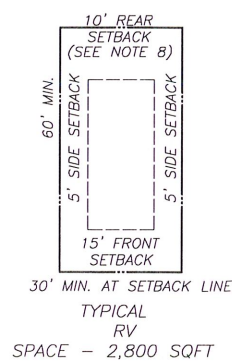


	MULTI-USE AREA (PDP R-C)
	PRIMITIVE CAMPING AREA (PDP R-C)
	OPEN SPACE / PASSIVE REC. AREA (PDP R-C)
	PARK MODEL AREA (PDP R-C W/ R1MH USE)
	RESIDENTIAL AREA (PDP RR)
	COMMERCIAL AREA (PDP HC)

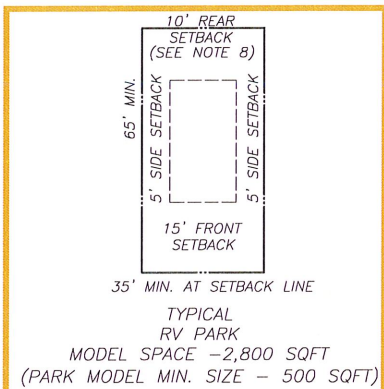


TYPICAL RV SPACES
N.T.S.

TYPICAL RESIDENTIAL LOTS
N.T.S.

RV SPACES:	300
PARK MODELS:	50
PRIMITIVE CAMPING:	149
RESORT RESIDENTIAL:	49

548
TOTAL

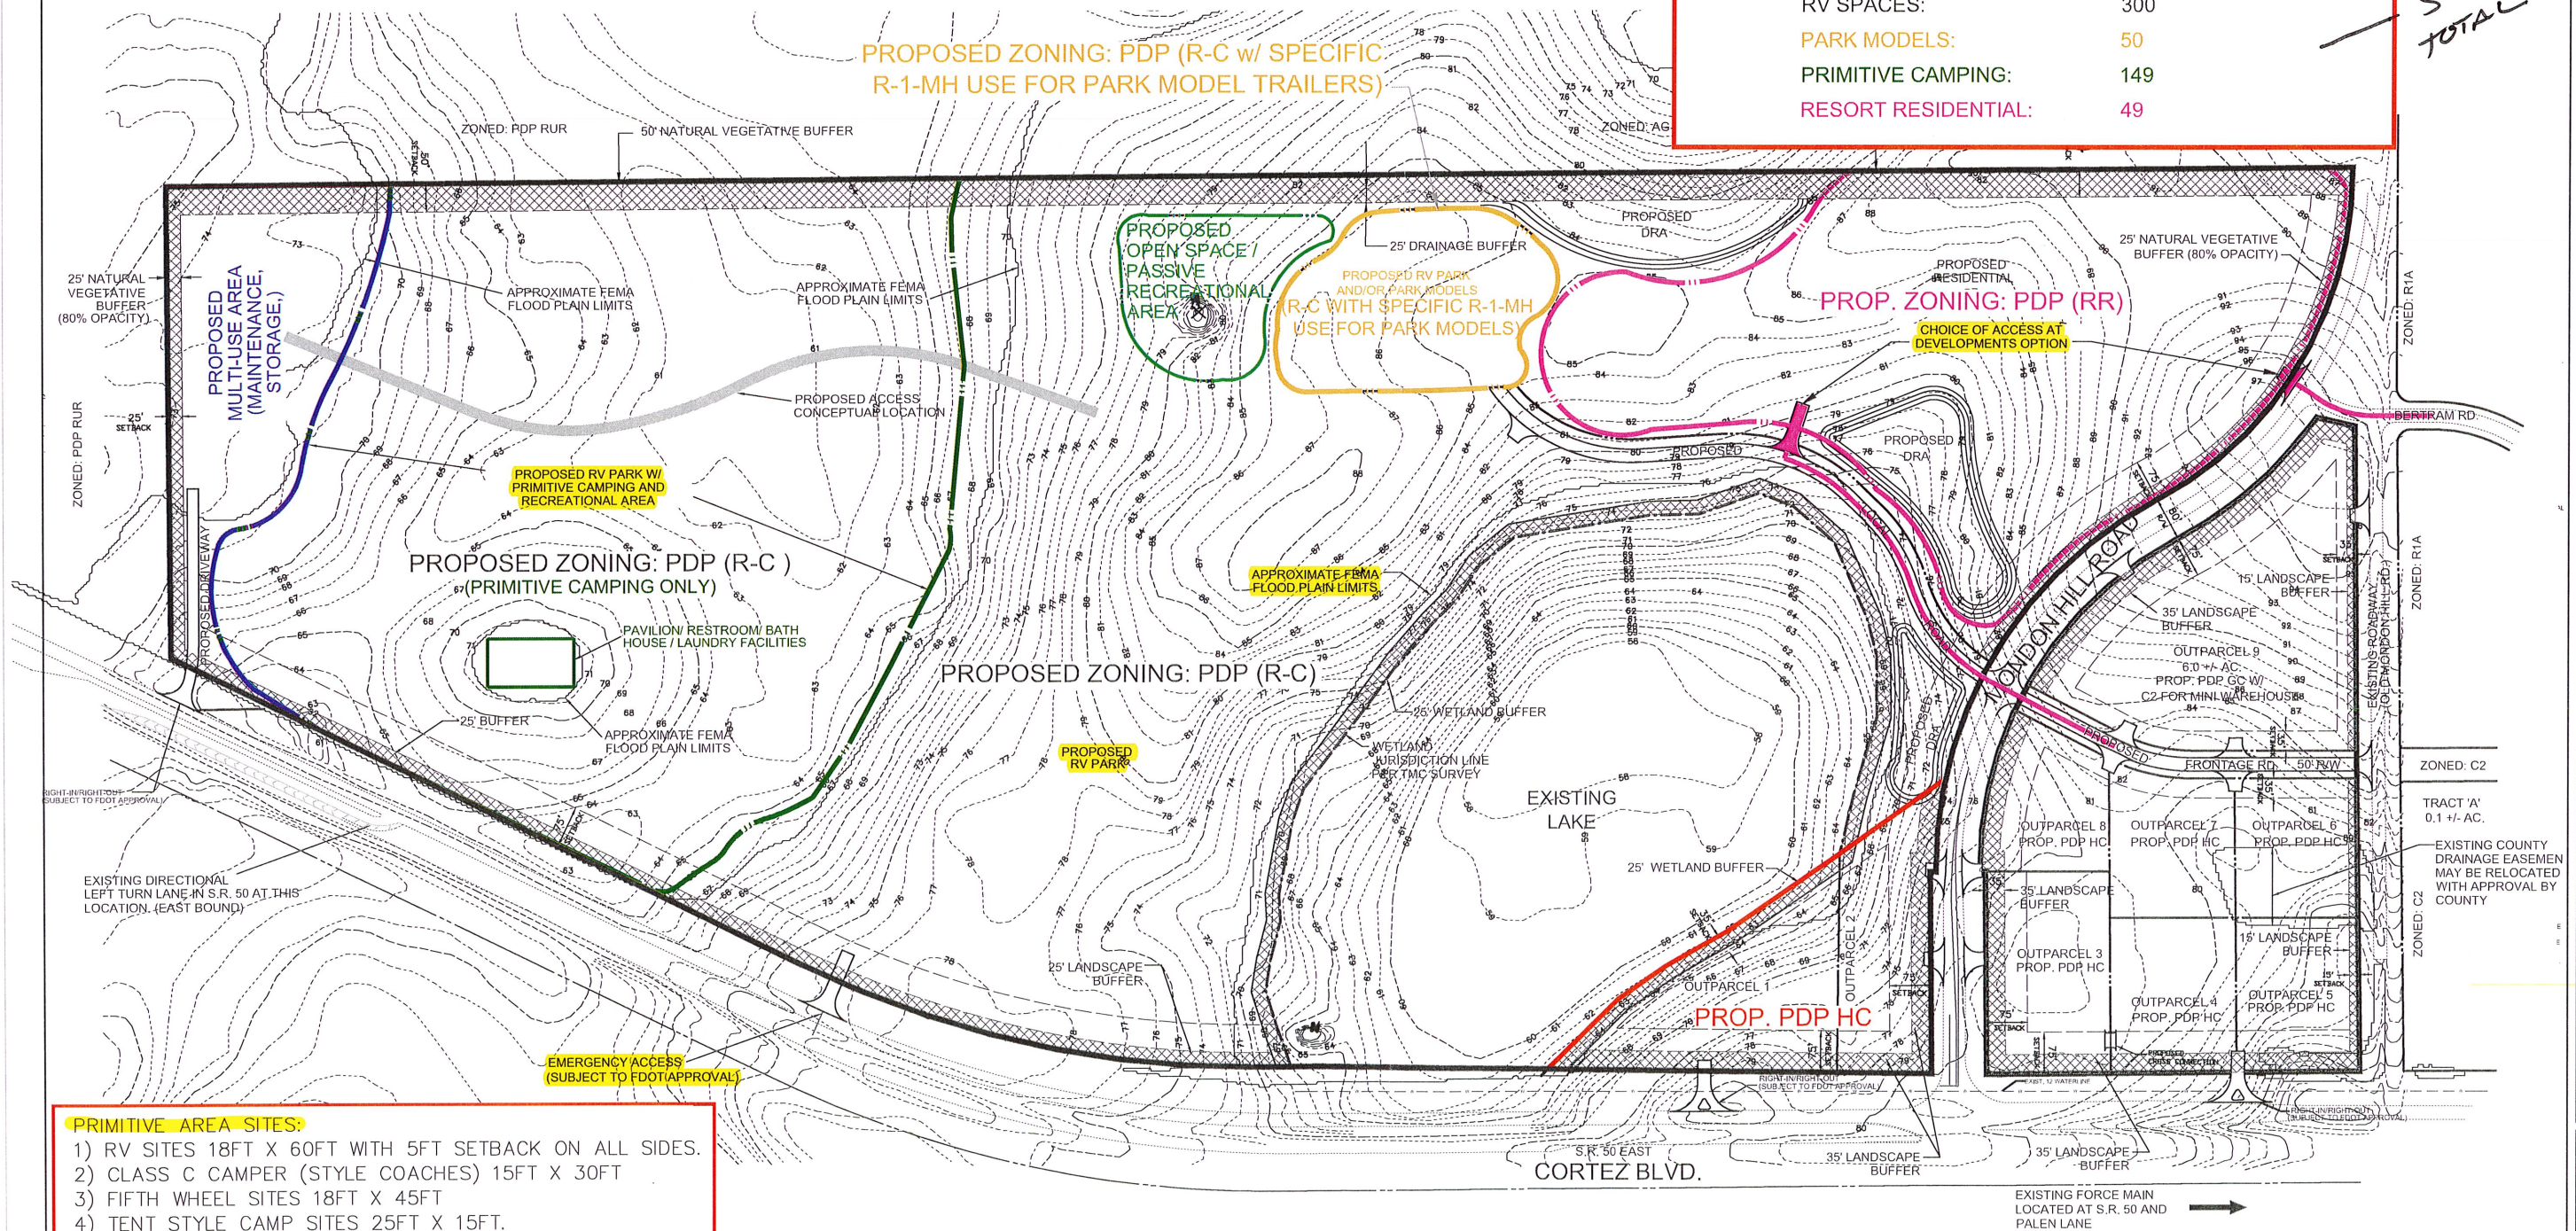

PRIMITIVE AREA SITES:

- 1) RV SITES 18FT X 60FT WITH 5FT SETBACK ON ALL SIDES.
- 2) CLASS C CAMPER (STYLE COACHES) 15FT X 30FT
- 3) FIFTH WHEEL SITES 18FT X 45FT
- 4) TENT STYLE CAMP SITES 25FT X 15FT.