


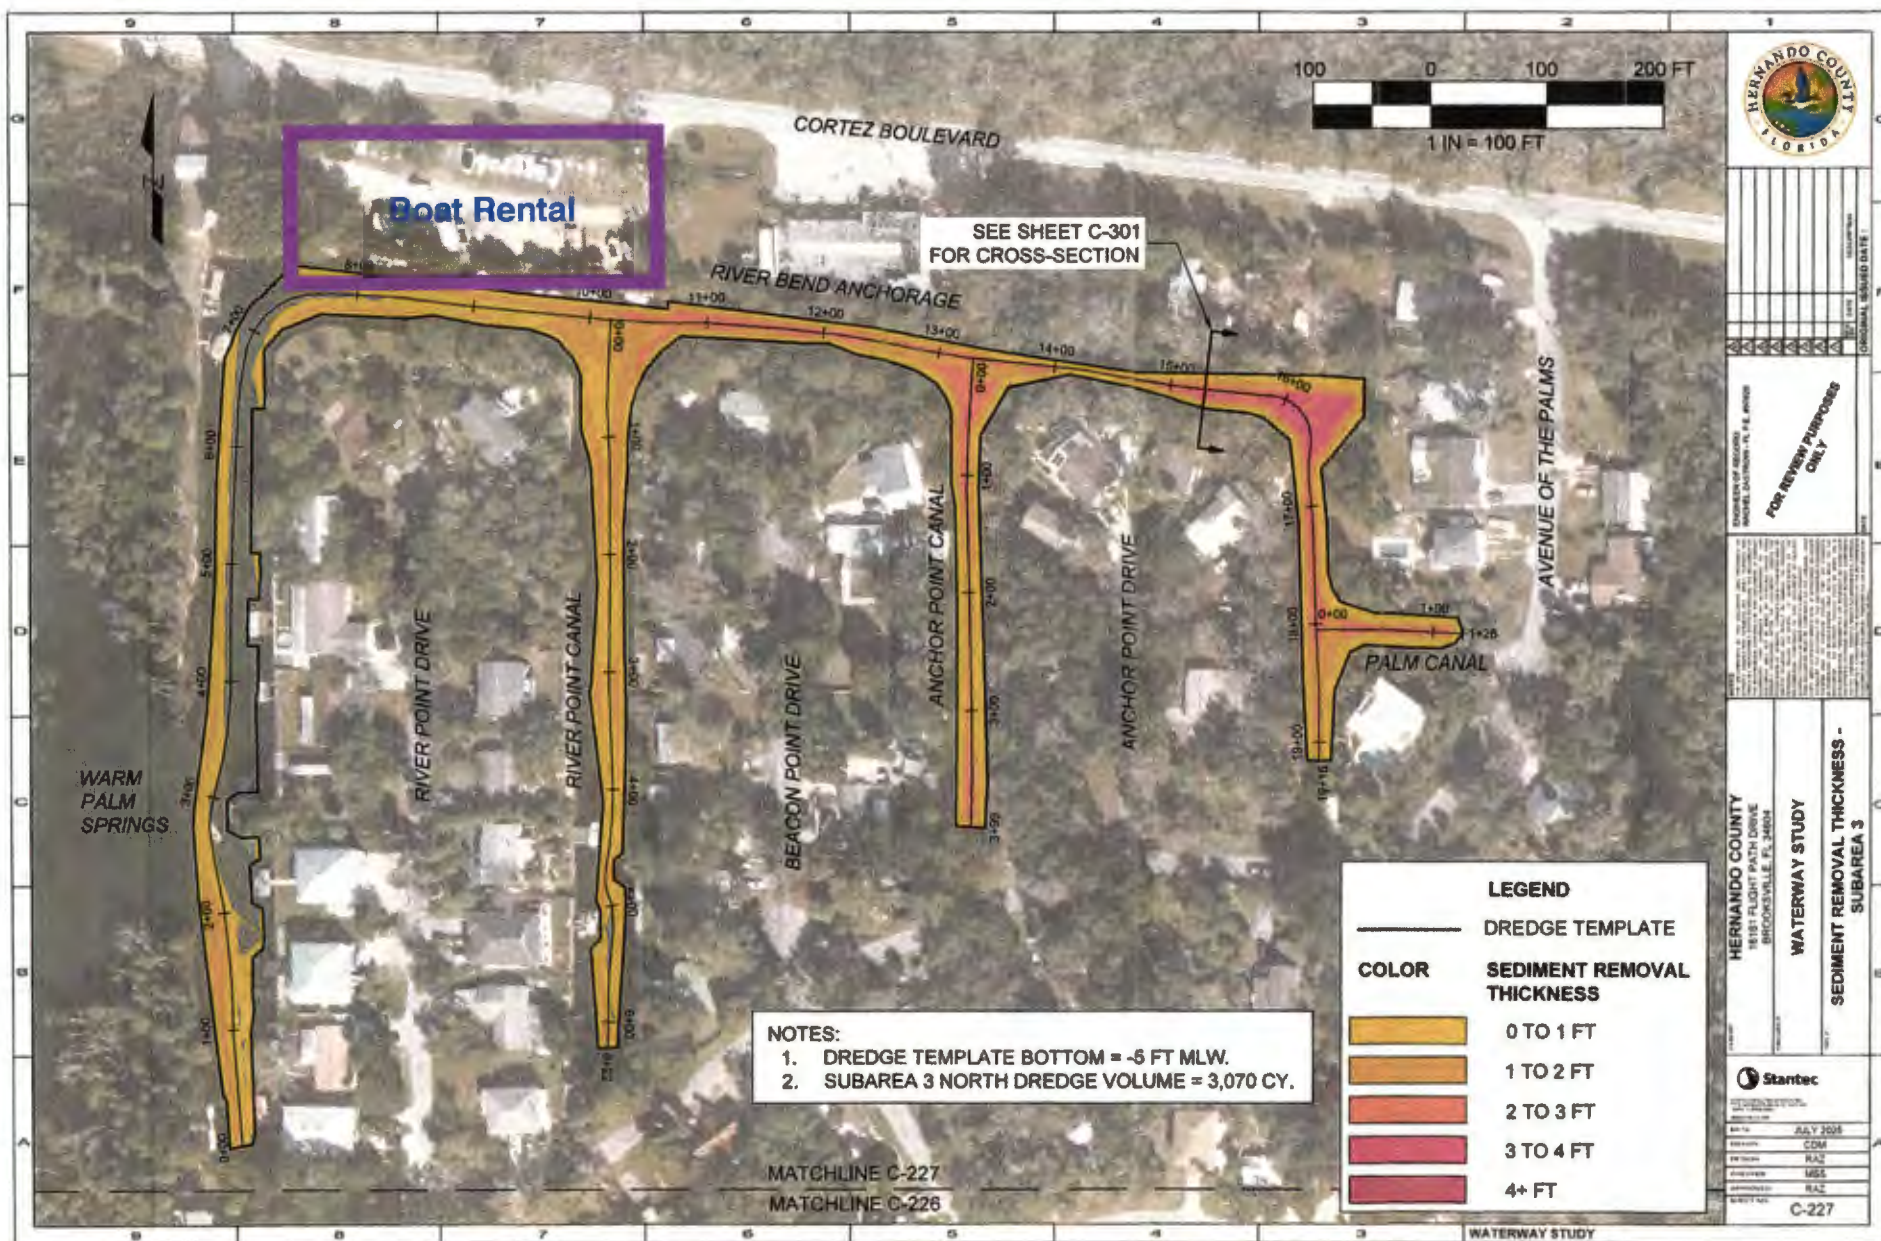

SEE SHEET C-301
FOR CROSS-SECTION

- NOTES:
- 1. DREDGE TEMPLATE BOTTOM = -5 FT MLW.
 - 2. SUBAREA 3 NORTH DREDGE VOLUME = 3,070 CY.

LEGEND

— DREDGE TEMPLATE

COLOR	SEDIMENT REMOVAL THICKNESS
[Light Yellow]	0 TO 1 FT
[Yellow]	1 TO 2 FT
[Orange]	2 TO 3 FT
[Red-Orange]	3 TO 4 FT
[Red]	4+ FT

HERNANDO COUNTY
18181 FLIGHT PATH DRIVE
BROOKSVILLE, FL 34604

WATERWAY STUDY

SEDIMENT REMOVAL THICKNESS - SUBAREA 3

Stantec

DATE:	JULY 2018
DESIGNER:	CDM
PROJECT:	RAZ
APPROVED:	MSB
DATE:	RAZ

C-227

FOR REVIEW PURPOSES ONLY

REVIEWED BY: [Signature]

DATE: [Blank]

ORIGINAL SCALE DATE: [Blank]

HERNANDO COUNTY
18181 FLIGHT PATH DRIVE
BROOKSVILLE, FL 34604

WATERWAY STUDY

SEDIMENT REMOVAL THICKNESS - SUBAREA 3

Stantec

DATE:	JULY 2018
DESIGNER:	CDM
PROJECT:	RAZ
APPROVED:	MSB
DATE:	RAZ

C-227

