






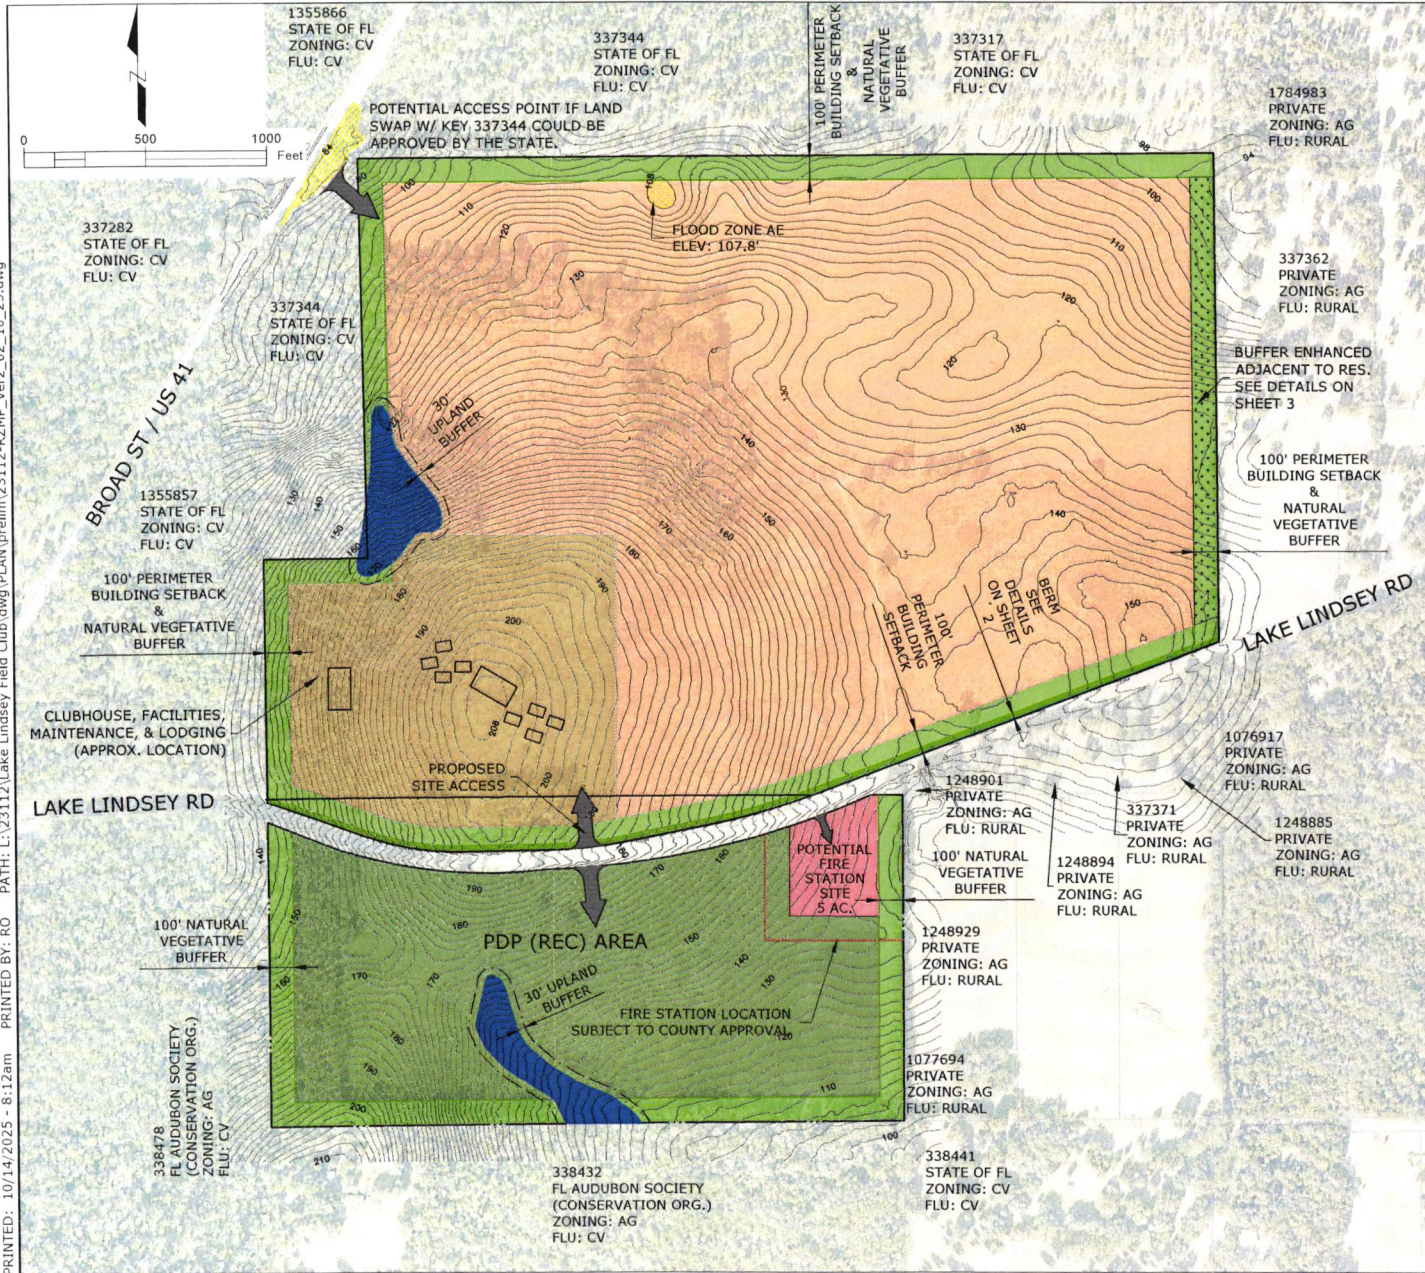


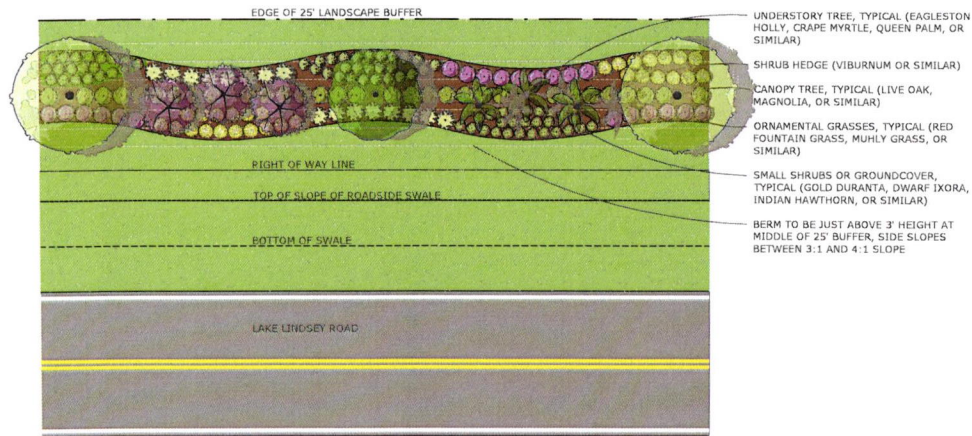

PERIMETER BERM PERSPECTIVE

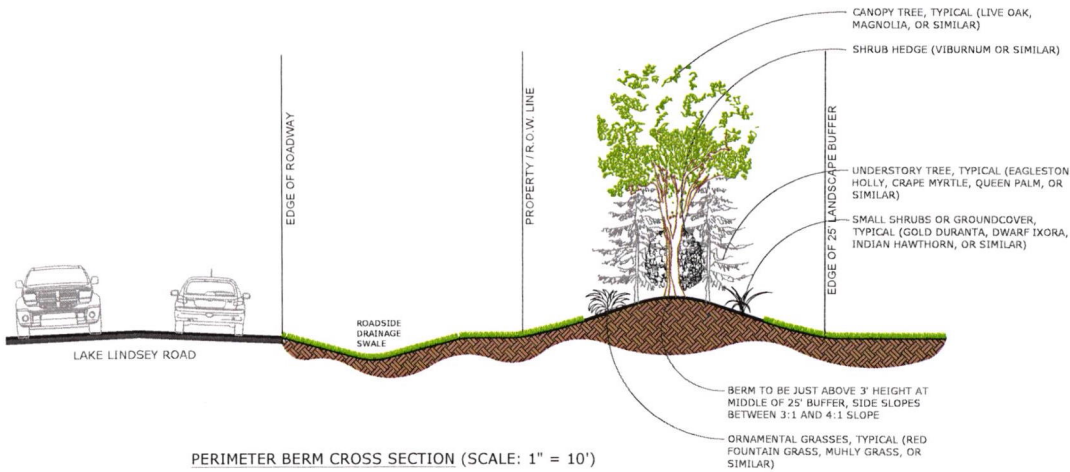

PERIMETER BERM CROSS SECTION (SCALE: 1" = 10')



PERIMETER BERM PERSPECTIVE

BUFFER ALONG LAKE LINDSEY
ROAD DETAILS

(GOLD DUST FARMS)



REUSE OF DOCUMENT
THIS DOCUMENT, COMPOSED OF THE
AS A PART OF THE PROJECT, IS THE
PROPERTY OF COASTAL ENGINEERING
INC. IT IS TO BE USED ONLY FOR THE
PROJECT FOR WHICH IT WAS PREPARED
AND NOT FOR ANY OTHER PROJECT
WITHOUT THE WRITTEN PERMISSION OF COASTAL
ENGINEERING INC.

DATE	REV	BY	CHKD	NO	REVISION

SHEET
2

23112



PROPERTY / ROW LINE

EDGE OF 100' LANDSCAPE BUFFER



LAKE LINDSEY ROAD



MATCHLINE - SEE ABOVE LEFT

11			

SHEET
3

Coastal


**EASTERN PROPERTY BUFFER
DETAILS**