


Release	Description

HDA Job Number: 2213
Date: 08-02-2022
This drawing is an instrument of service & shall remain the property of the Architect. Do not reproduce, publish or use in any way without the consent of the Architect.


A-2.1

NOT FOR CONSTRUCTION


1/6/2023 12:04:07 PM

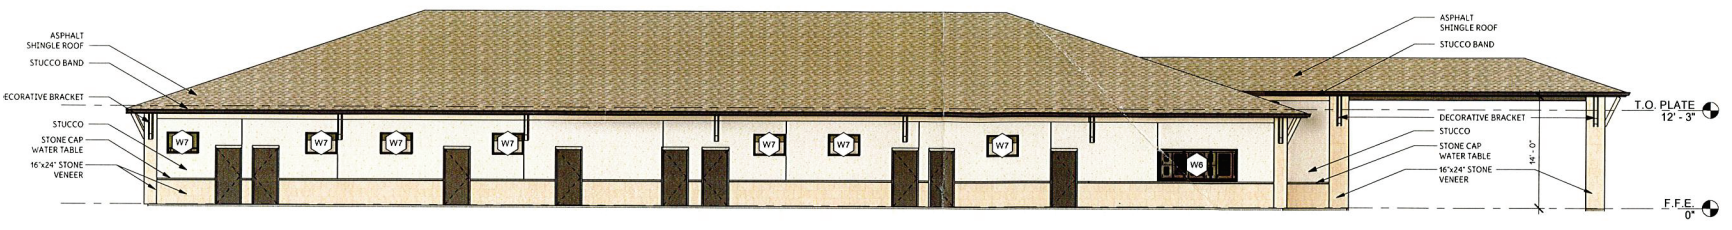


LEFT SIDE ELEVATION
1
A.21
1/8" = 1'-0"

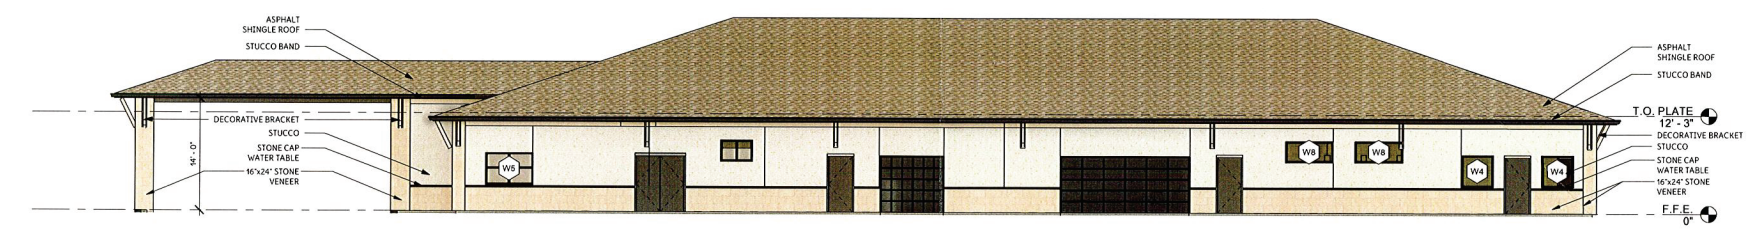


RIGHT SIDE ELEVATION
3
A.21
1/8" = 1'-0"

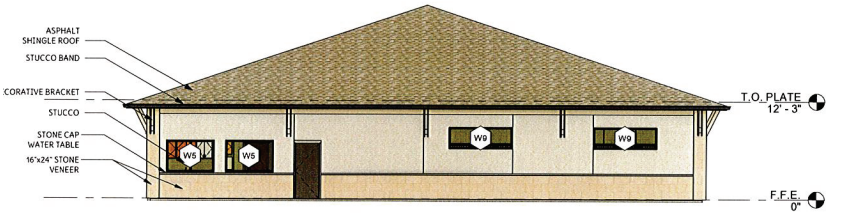

REAR ELEVATION
2
A.21
1/8" = 1'-0"

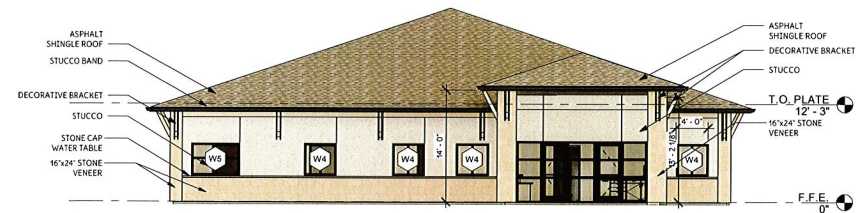

FRONT ELEVATION
4
A.21
1/8" = 1'-0"

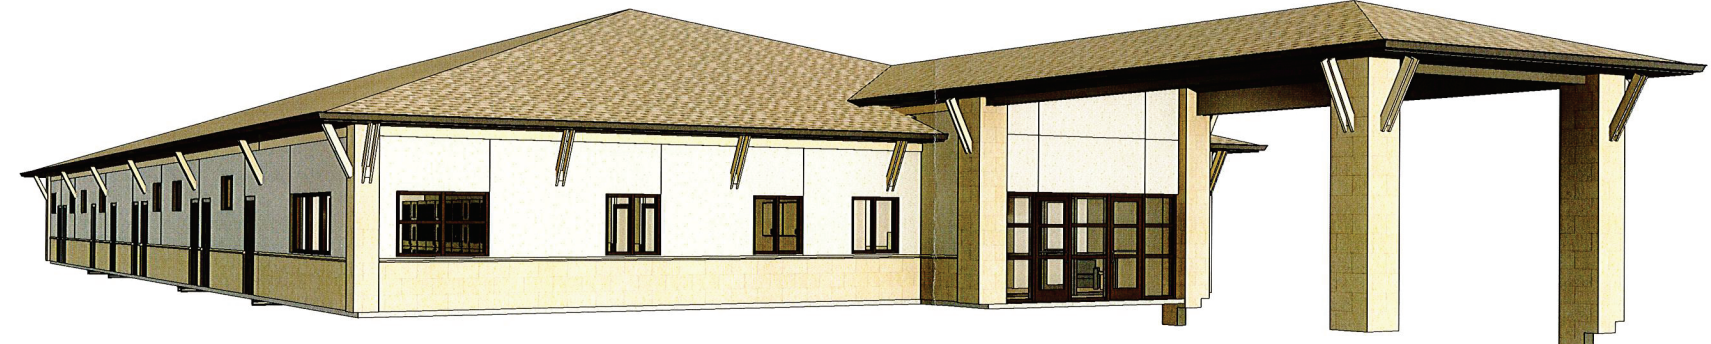

SUBMITTED PER 1/11/23 H2268