


MAP OF: **BOUNDARY SUR**

1287595


**DESCRIPTION:** (as provided)

LOTS 5 & 6, BLOCK 82, of RIDGE MANOR ESTATES UNIT 2, according to the map or plat thereof, as recorded in PLAT BOOK 10, PAGE 2, of the Public Records of the State of Florida.

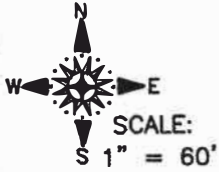


NOTICE: NO STRUCTURAL IMPROVEMENTS OR BE C PERMITTED WITHOUT APPROVAL OF THE CITY ENGINEER.

Important Note: Measurements shown as dashed lines are for the purposes of alignment & Utilities. Distances as shown.

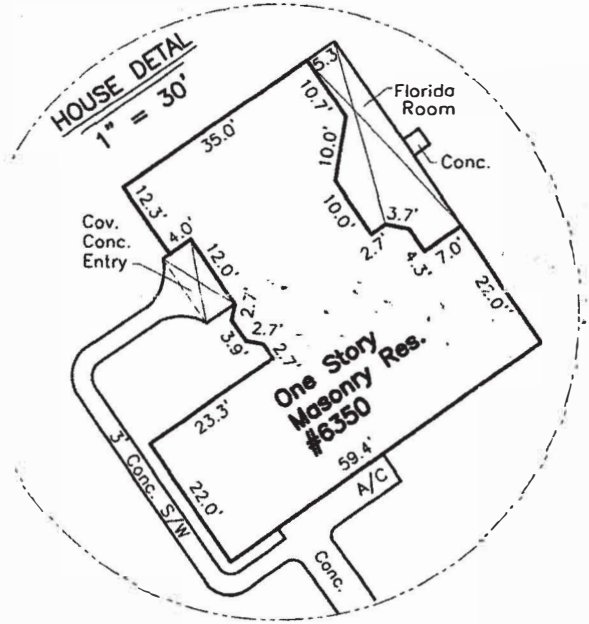

**CURVE DATA**

C 1  
RADIUS = 425.00'  
ARC = 340.49'  
DELTA = 45°54'11"

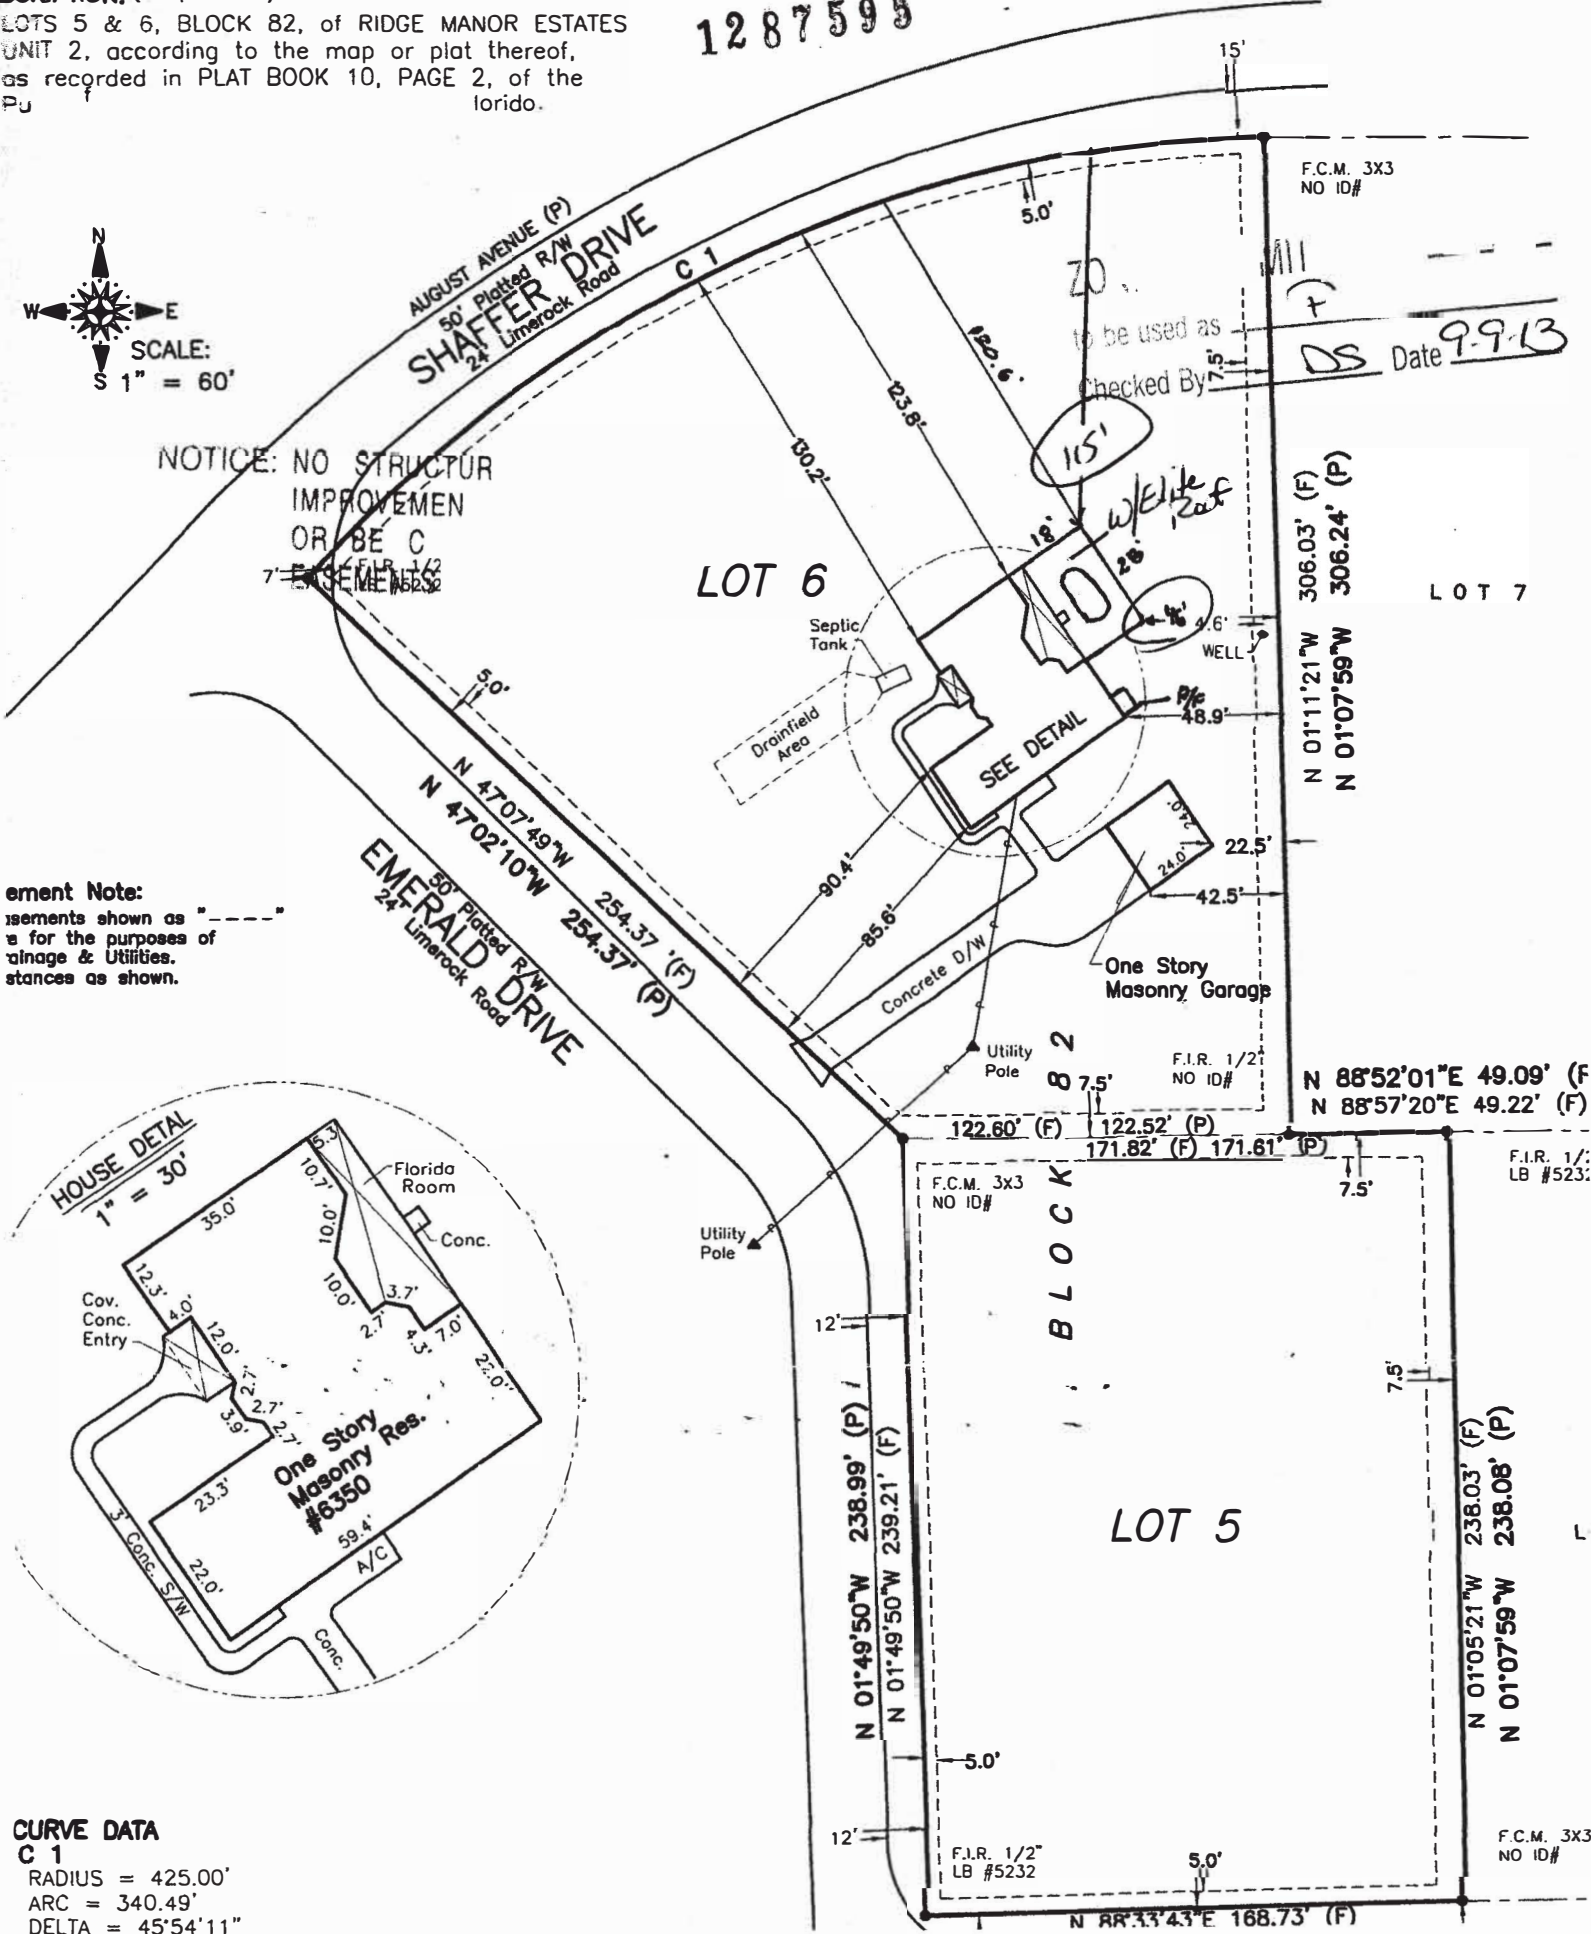

Checked By: DS Date: 9-9-13

F.C.M. 3x3 NO ID#

F.I.R. 1/2 LB #523

F.I.R. 1/2 LB #5232

F.C.M. 3x3 NO ID#