





- LEGEND**
- BUFFER
 - TOWNHOMES
 - DRA/NATURAL VEGETATION

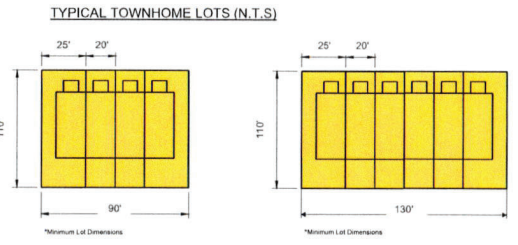

Site Data
Owner: Brooksville Commons, LLC, a Florida Limited Liability Corporation, successor by merger to Skemp Brooksville, LLC, a Florida Limited Liability Corporation.
Applicant: Booksville Commons, LLC / NVR, Inc. 1409 Tech Boulevard; Suite 202 Tampa, FL 33619
Parcel Key No.: 656579, 1198643, 1056617, 352013
Section/Township/Range: 16/22/19
Current Zoning: PDP (GC) with C2 Uses
Proposed Zoning: PDP (MF)
 Area = +/- 27.4 acres
 Proposed No. of Lots: 200

- Building Setbacks:**
 US-98 125'
 North 35'
 South 35'
 West 35'
- Internal Building Setbacks:**
 Front 25'
 Side 5' (Deviation from 10')
 Attach 0'
 Rear 15' (Deviation from 20')
- Lot Width:**
 Min. Lot Width - 20'
- Buffers:**
 North - 15' Landscape Buffer
 South - 20' Vegetative Buffer w/ Fence
- Park Site:**
 Total Acreage will meet County standards and be sized/located at the time of conditional Plat.

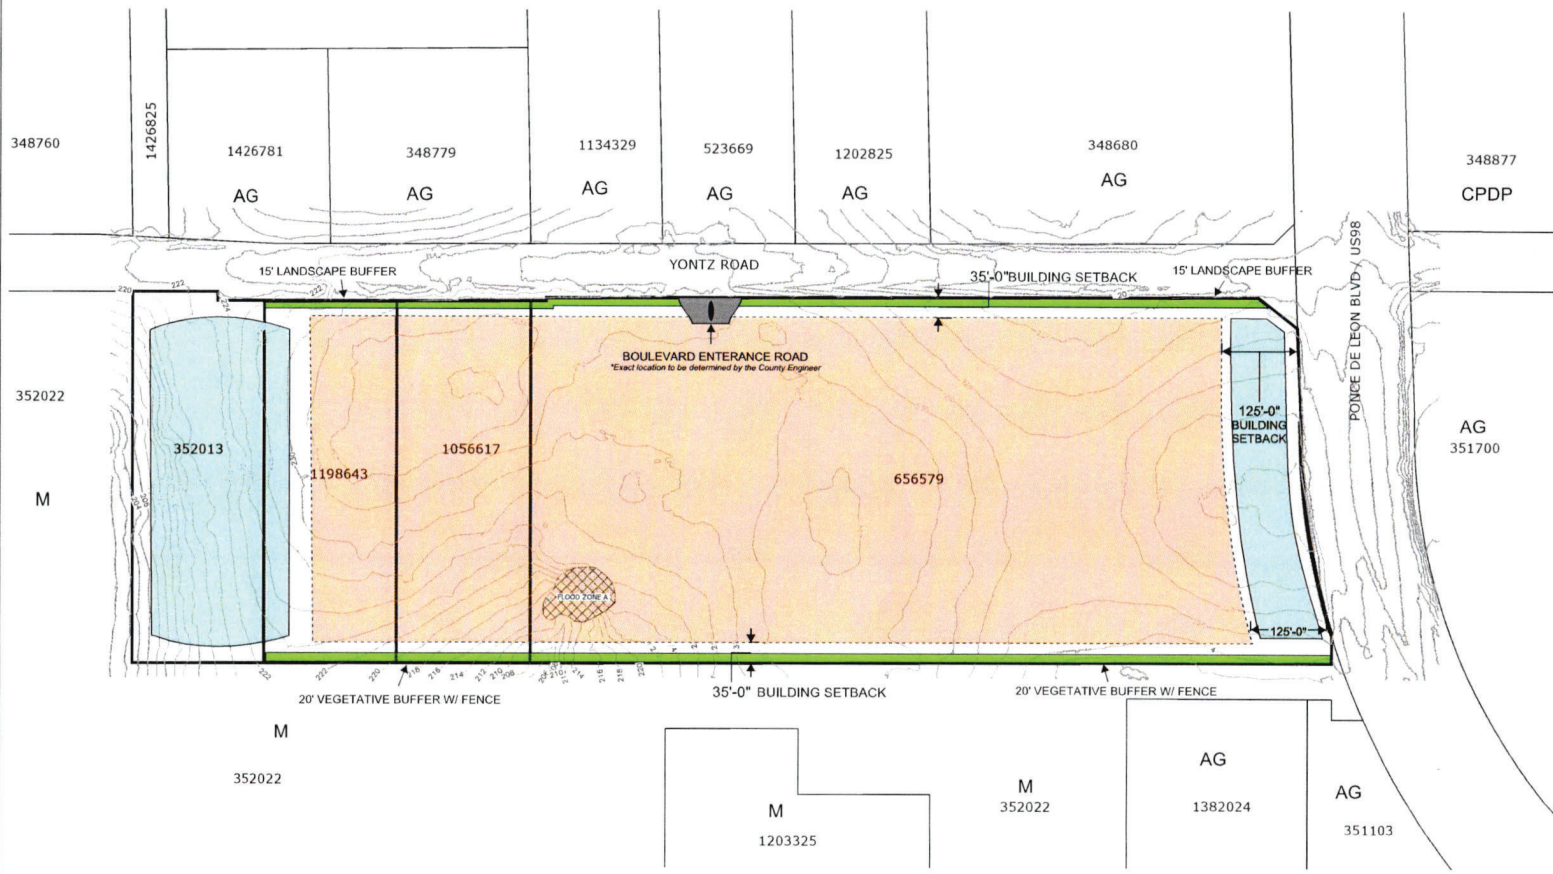

ZONING MASTER PLAN

BROOKSVILLE COMMONS

REUSE OF DOCUMENT
 THIS DOCUMENT IS THE PROPERTY OF COASTAL ENGINEERING ASSOCIATES, INC. AND IS NOT TO BE REPRODUCED OR TRANSMITTED IN ANY FORM OR BY ANY MEANS, ELECTRONIC OR MECHANICAL, INCLUDING PHOTOCOPYING, RECORDING, OR BY ANY INFORMATION STORAGE AND RETRIEVAL SYSTEM, WITHOUT THE WRITTEN PERMISSION OF COASTAL ENGINEERING ASSOCIATES, INC.

DATE	REV.	BY	REVISION

SHEET
1

23050

PRINTED BY: WA... REVISED: 10/20/2013... 11:15am... 