



Received

DEC 18 2024

Planning Department
Hernando County, Florida

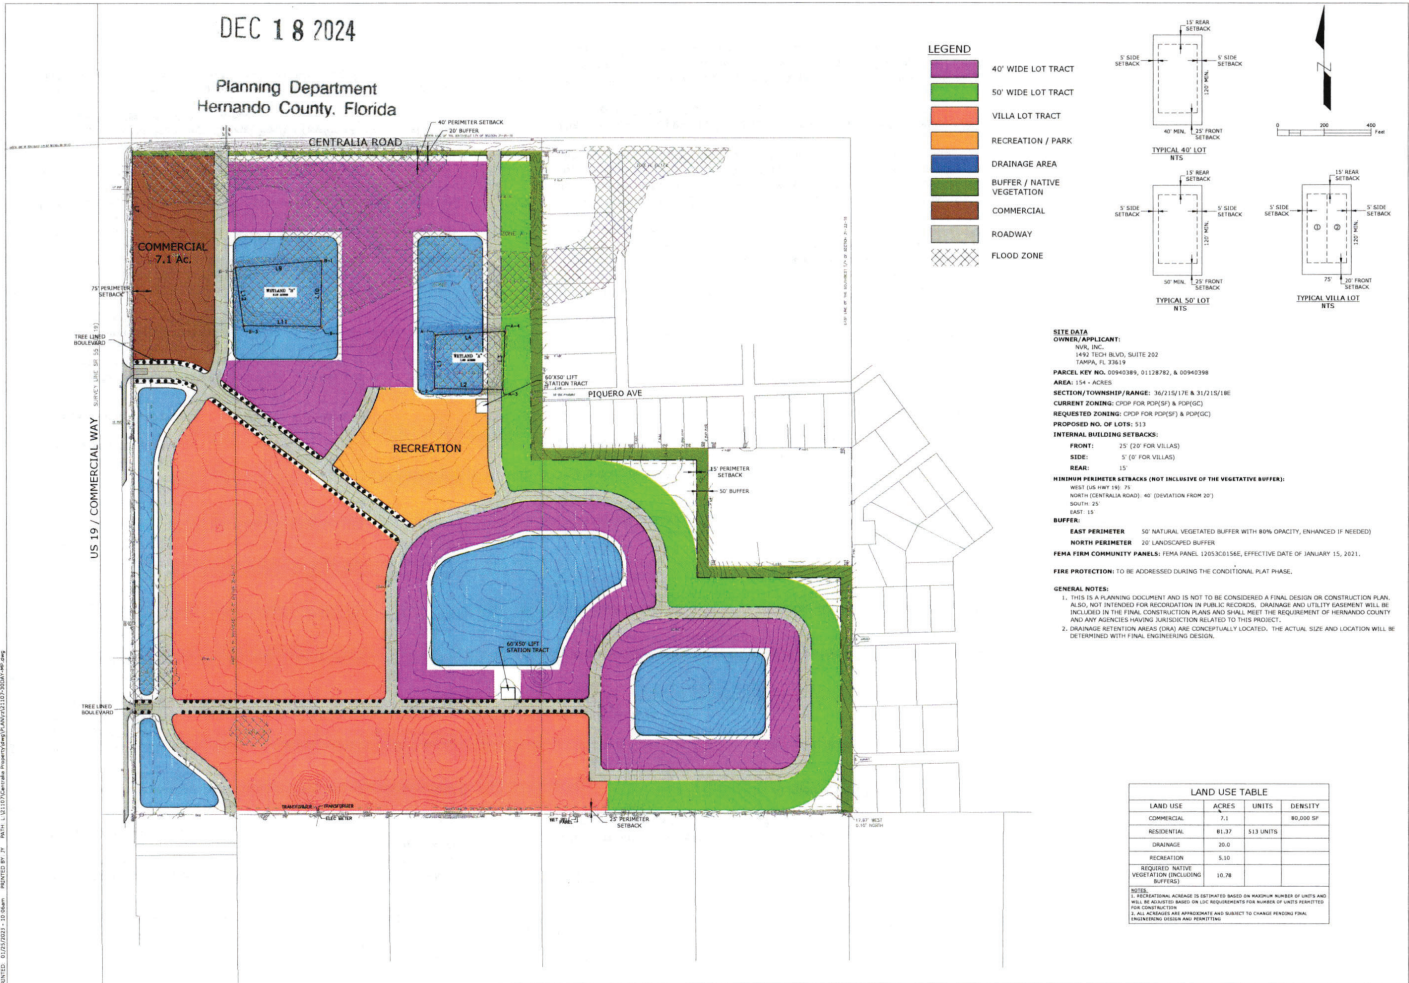

- LEGEND**
- 40' WIDE LOT TRACT
 - 50' WIDE LOT TRACT
 - VILLA LOT TRACT
 - RECREATION / PARK
 - DRAINAGE AREA
 - BUFFER / NATIVE VEGETATION
 - COMMERCIAL
 - ROADWAY
 - FLOOD ZONE

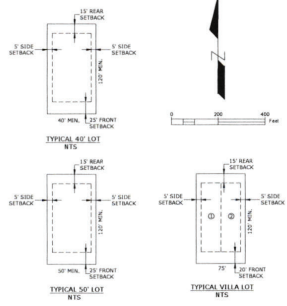

SITE DATA
OWNER/APPLICANT:

PROPOSED NO. OF LOTS: 513

INTERNAL BUILDING SETBACKS:

MINIMUM PERIMETER SETBACKS (NOT INCLUSIVE OF THE VEGETATIVE BUFFER):
WEST (US HWY 19): 75'
NORTH (CENTRALIA ROAD): 40' (ADJACENT FROM 20')
SOUTH: 25'
EAST: 15'

BUFFER:
EAST PERIMETER: 50' NATURAL VEGETATED BUFFER WITH 80% OPACITY, ENHANCED IF NEEDED
NORTH PERIMETER: 20' LANDSCAPED BUFFER



- GENERAL NOTES:**
- THIS IS A PLANNING DOCUMENT AND IS NOT TO BE CONSIDERED A FINAL DESIGN OR CONSTRUCTION PLAN. ALSO, NOT INTENDED FOR RECREATION IN PUBLIC RECORDS. DRAINAGE AND UTILITY GRADING WILL BE INCLUDED IN THE FINAL CONSTRUCTION PLANS AND SHALL MEET THE REQUIREMENT OF HERNANDO COUNTY AND ANY AGENCIES HAVING JURISDICTION RELATED TO THIS PROJECT.
 - DRAINAGE RETENTION AREAS (CRAs) ARE CONCEPTUALLY LOCATED. THE ACTUAL SIZE AND LOCATION WILL BE DETERMINED WITH FINAL ENGINEERING DESIGN.

LAND USE TABLE

LAND USE	ACRES	UNITS	DENSITY
COMMERCIAL	7.1		80,000 SF
RESIDENTIAL	81.37	513 UNITS	
DRAINAGE	20.0		
RECREATION	5.10		
REQUIRED NATIVE VEGETATIVE BUFFER (INCLUDING BUFFER)	10.78		

NOTES:

30-DAY MASTER PLAN
H-22-08

CENTRALIA SUBDIVISION


DATE	REV	DESCRIPTION

SHEET
1

21107