


DATE	REVISION	BY	APP
06-20-24	TBA	TBA	TBA


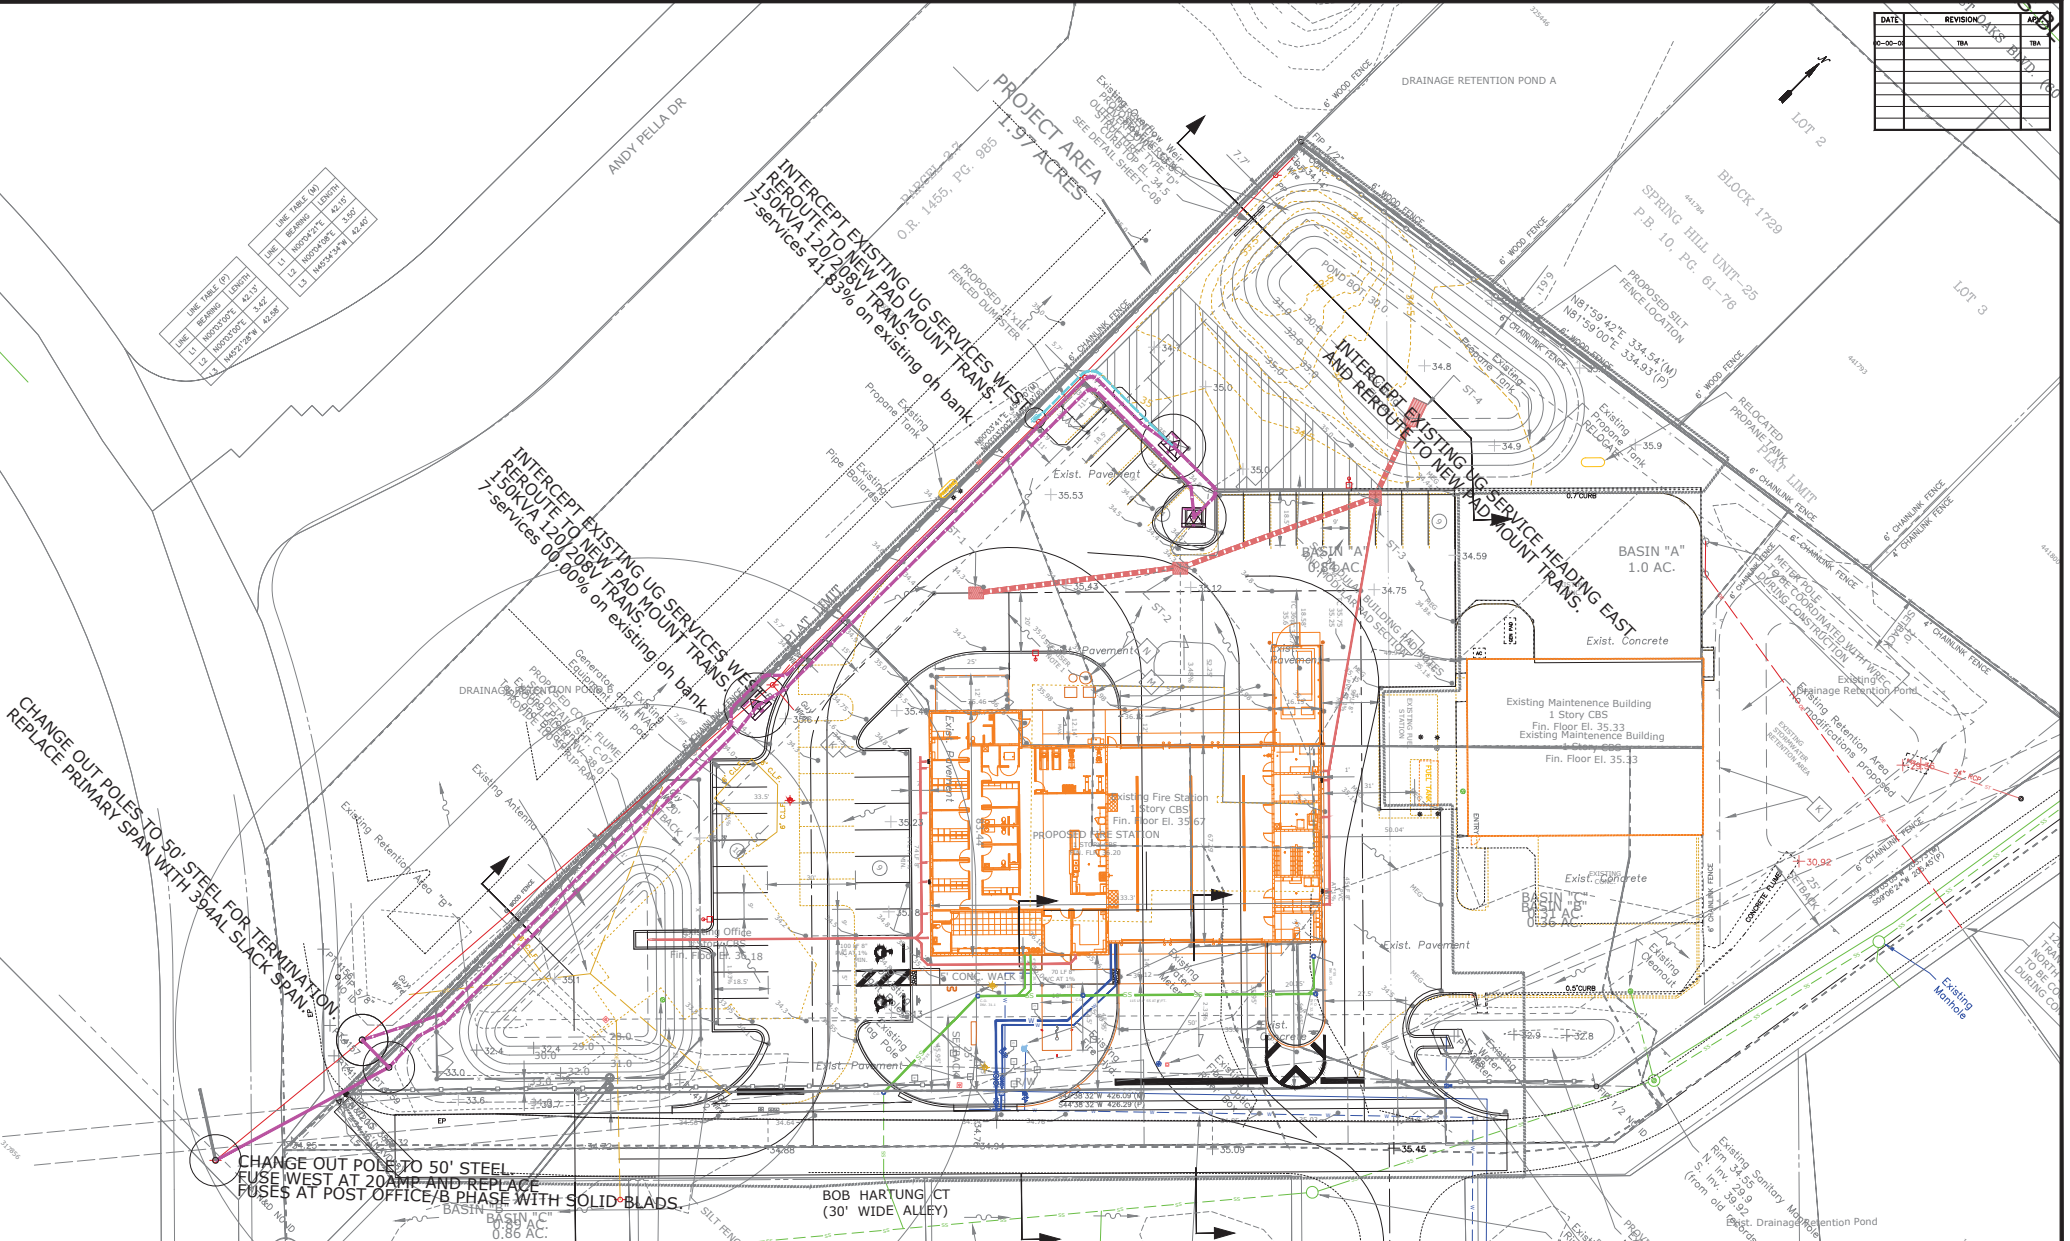

Your Touchstone Energy® Partner



W.R.E.C. — ENG.
FINAL APPROVAL
DATE: November 20, 2023
SIGNATURE: *Deann B. Moore, P.E.*

W.R.E.C. — R.O.W. REP.
FINAL APPROVAL
DATE: _____
SIGNATURE: _____

DEVELOPER/ENG.
FINAL APPROVAL
DATE: _____
SIGNATURE: _____

TITLE:	HCFS #2 NEW BUILDING 3445 BOB HARTUNG CT.	DATE:	JUNE 19, 2023
DRAWING NO.:	3230037		
DESIGNED BY:	DON TAULBEE	DRAWN BY:	DAVID L. CALLOWAY
SCALE:	1:20	APPROVED BY:	TBA