


H-24-71

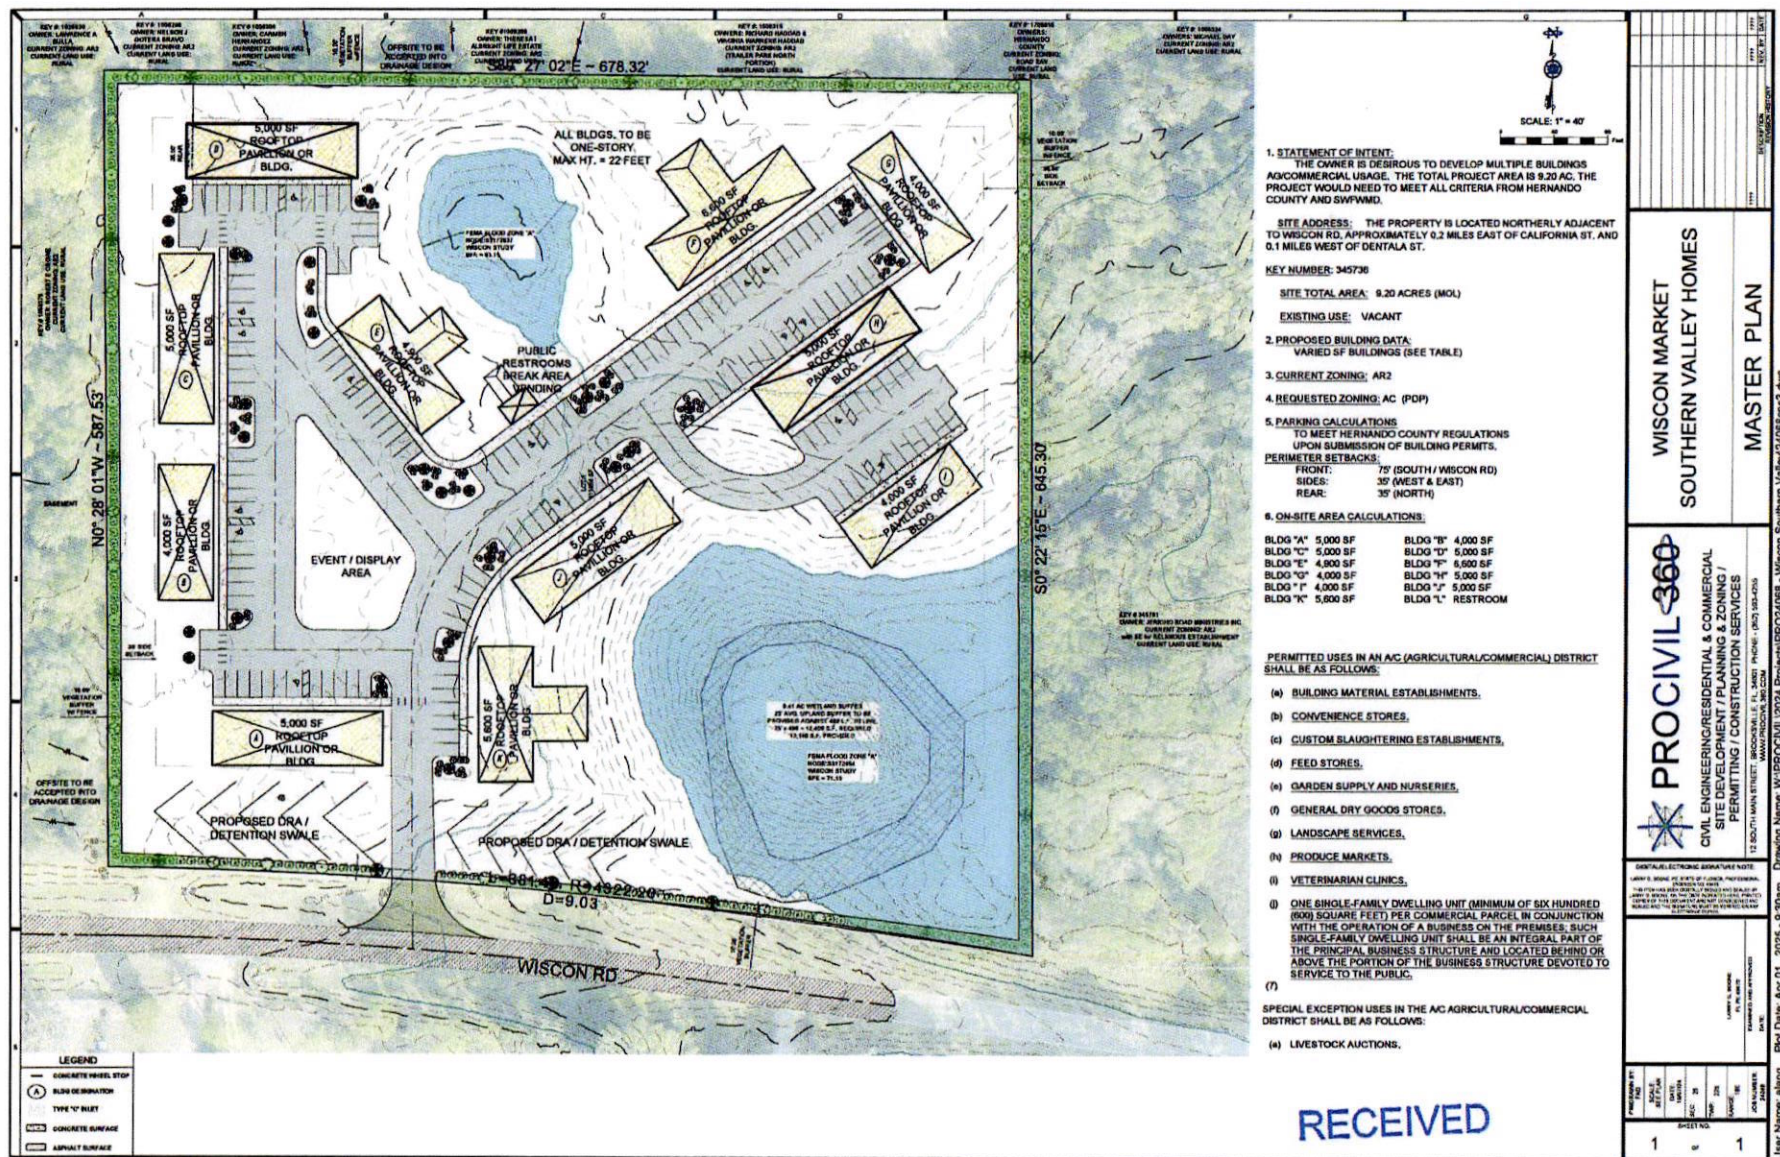

Rev. MP 4/10/20 MP

RECEIVED
APR 01 2025
HERNANDO COUNTY DEVELOPMENT SERVICES
ZONING DIVISION