
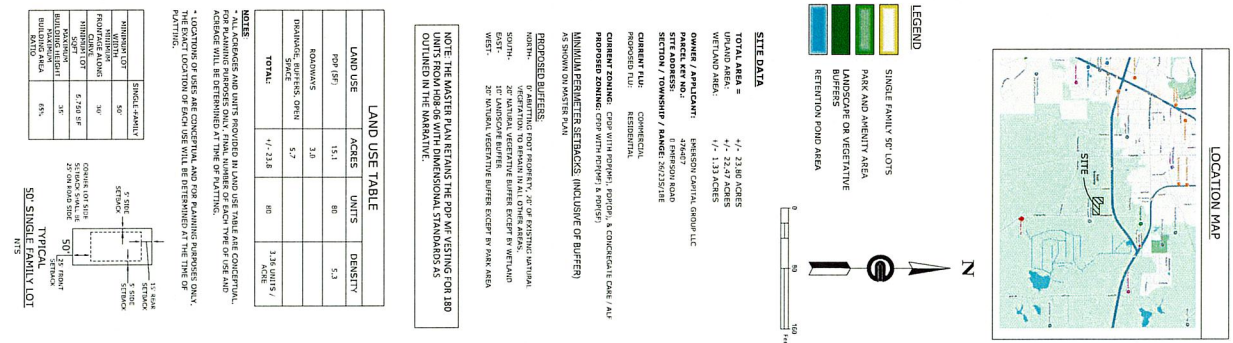


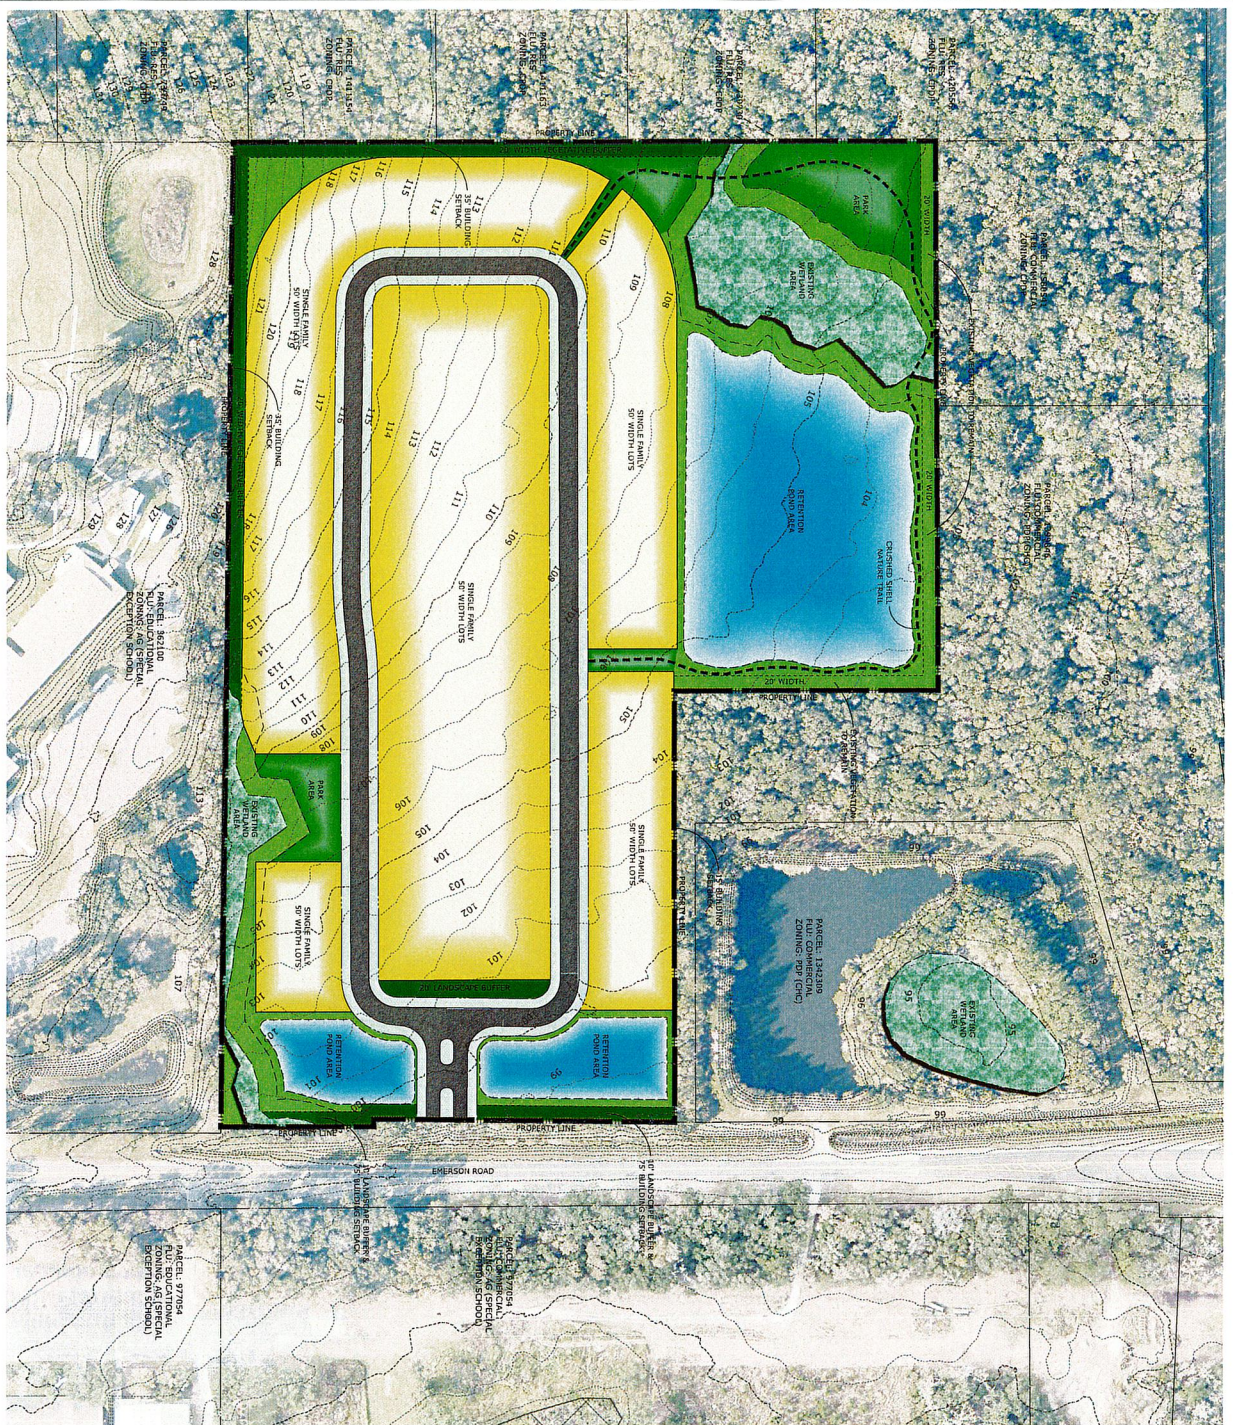

LAND USE TABLE			
LAND USE	ACRES	UNITS	DENSITY


LEGEND

- SINGLE FAMILY 50' LOTS
- PARK AND AMENITY AREA
- LANDSCAPE OR VEGETATIVE BUFFERS
- RETENTION POND AREA

