

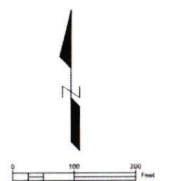


PRINTED: 04/14/2021 8:09am PLOT: L:\3201\plans\pdm\3201\_60000.dwg

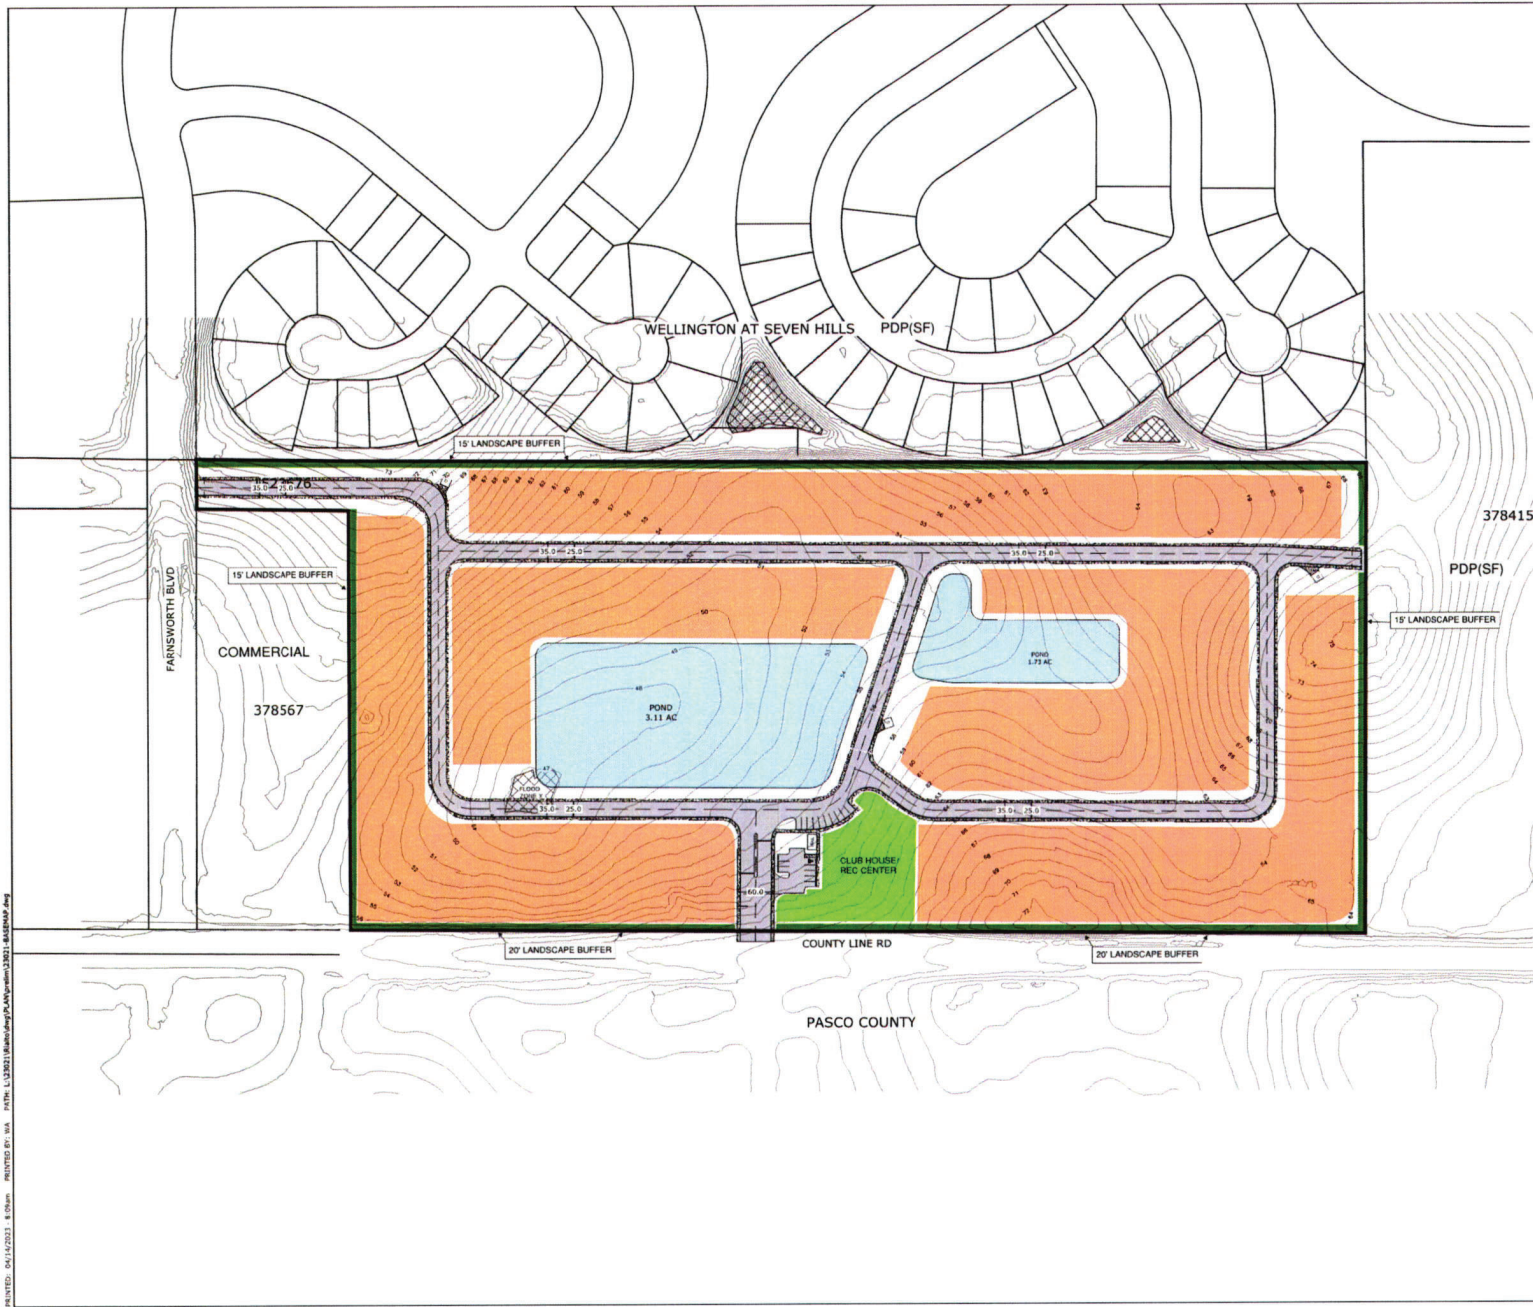

- MULTIFAMILY RESIDENTIAL AREA
- DRAINAGE RETENTION AREA
- RECREATION CLUB HOUSE AREA
- BUFFER AREA

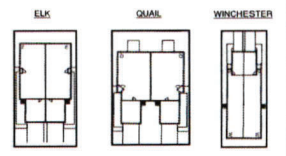

**Site Data**  
**Owner:**  
 ACCRIM TO OAKTREE INVESTMENTS LLC  
 996 SANDY RIDGE RD  
 DOYLESTOWN PA 18901-2433

**Applicant/Developer:**  
 DEEB FAMILY HMOES, INC  
 9400 RIVER CROSSING BLVD, SUITE 102  
 NEW PORT RICHEY, FL 34655

**Parcel Key No.:** 378576, 837278, 1523676

**Section/Township/Range:** 32/23/18E

**Current Zoning:** CPDP  
**Proposed Zoning:** PDP (MF)

**Area = +/- 29.32 acres**

**Proposed No. of Units:** 220

**Perimeter Building Setbacks:**  
 •North - 25'  
 •South - 35'  
 •East - 15'  
 •West - 15'

**Internal Building Setbacks (there are no lots or residential street ROW's)**  
 •From access drive - 20'  
 •Side - 0' - (10' between buildings)

**Buffers: where depicted on the proposed zoning master plan**  
 •North - (Wellington Subdivision) - 15' with 80% opacity  
 •South - (County Line Road) - 20' landscaped  
 •West - (Mazourek Property) - 15' landscaped  
 •East - (Hearthstone Subdivision) - 15' landscaped

**Flood Plain:**  
 The project is located on Federal Emergency Management Agency (FEMA) Flood Insurance Rate Map (FIRM) Community Panel 12053C0317D Effective Date Feb 02,2012.

**General notes**  
 1. This is a planning document and is not to be considered a final design or construction plan; also, not intended for recordation in public records. Drainage and utility easements will be included in the final construction plans and shall meet the requirements of Hernando

ZONING MASTER PLAN  
 RIAL TO PARCEL 378576



REUSE OF DOCUMENT  
 THIS DOCUMENT IS THE PROPERTY OF COASTAL ENGINEERING ASSOCIATES, INC. AND IS NOT TO BE REPRODUCED OR TRANSMITTED IN ANY FORM OR BY ANY MEANS, ELECTRONIC OR MECHANICAL, INCLUDING PHOTOCOPYING, RECORDING, OR BY ANY INFORMATION STORAGE AND RETRIEVAL SYSTEM, WITHOUT THE WRITTEN PERMISSION OF COASTAL ENGINEERING ASSOCIATES, INC.

DATE	REV	BY/REV	NO	DESCRIPTION