


LEGEND
CONCRETE WHEEL STOP
OF PARKING SPACES
TYPE 'C' INLET
CONCRETE SURFACE
ASPHALT SURFACE

CURVE DATA									

HERNANDO COUNTY PARKING REGULATIONS
 4595 SF RETAIL @ 41000 = 18 SPACES REQUIRED
 20 SPACES PROVIDED THIS PLAN TO INCLUDE ONE HANDICAPPED SPACE

HRS CALCULATION OF SEPTIC & DRAINFIELD SIZING
 1100 SF RETAIL @ 15 GPD / 100 SF = 165 GPD
 PLUS 5 CHAIRS @ 75 GPD PER CHAIR = 375 GPD
 TOTAL = 540 GPD
 DRAINFIELD = 540 / .8 = 675 SF
 UNOBSERVED SPACE = 675 x 1.5 = 1,013 SF

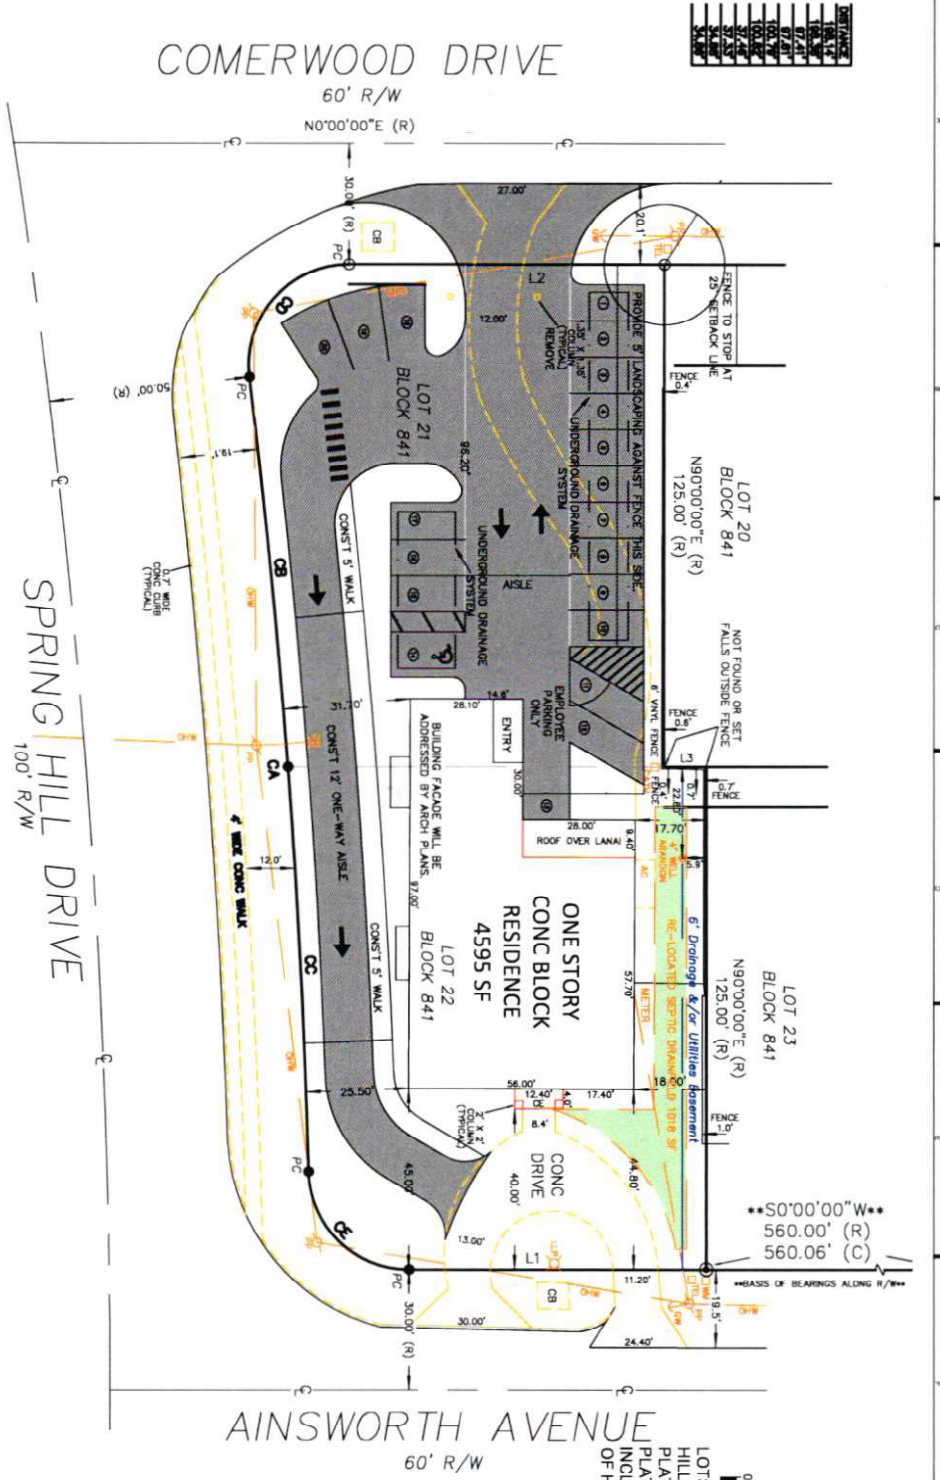

Received
 JUN 4 2024
 Planning Department
 Hernando County, Florida

PROCIVIL 360
 CIVIL ENGINEERING / RESIDENTIAL & COMMERCIAL SITE DEVELOPMENT /
 PLANNING & ZONING / PERMITTING / CONSTRUCTION SERVICES
 12 SOUTH MAIN STREET, BROOKSVILLE, FL
 34601 PHONE: (352) 980-4255
 WWW.PROCIVIL360.COM

HALO HAIR SALON
 SEGGIE CUSTOM BUILDERS
 HERNANDO COUNTY FLORIDA
MASTER PLAN

5	13
---	----