



TECH Inc.

DESIGNED BY: STEVE S.
SCALE: 1" = 20'
DATE: 8/25/89
ECC: 34
WMP: 23 S.
RANGE: 17 E.
JOB NUMBER: 89042
SHEET NO. 2 OF 3

EXAMINED AND APPROVED
ROY E. RUDOLPH
P.E. # 1318 9/18/89

186467.00
DATE

9/10/61
POLICE DEPARTMENT
CITY OF NEW YORK
NEW YORK

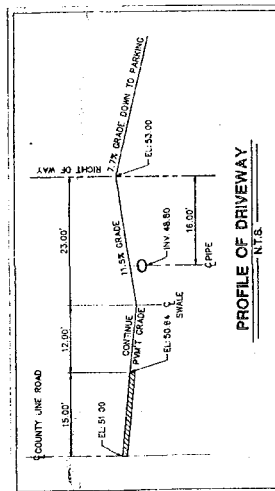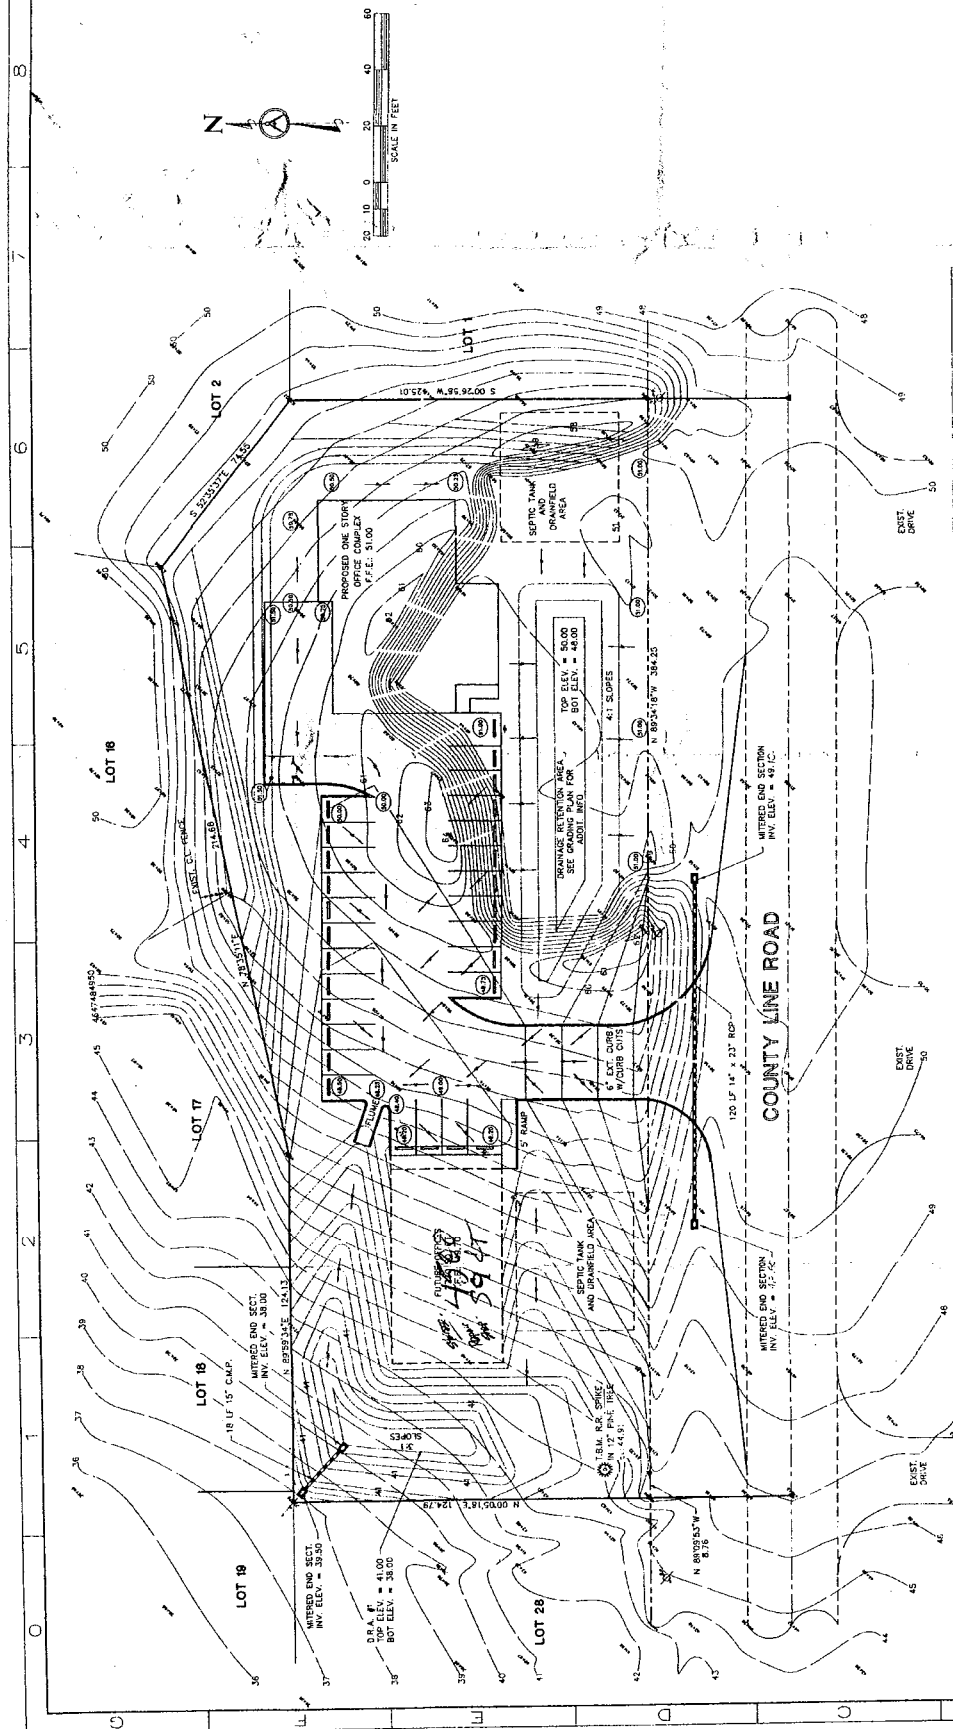

NOTE: T.B.M. R.R. SPIKE IN 12" PINE
LOCATED IN GRID D-1

Received

00012772

Planning Department
Hernando County, Florida