



Lot 1, Block 1461, **SPRING HILL UNIT 21**, according to the plat thereof, as recorded in Plat Book 9, Pages 81-96, of the Public Records of Hernando County, Florida.

Community Number: 120110 Panel: 0300
 Suffix: B F.I.R.M. Date: 4/17/84 Flood Zone: C
 Field Work: 6/1/00 Completed: 6/2/00

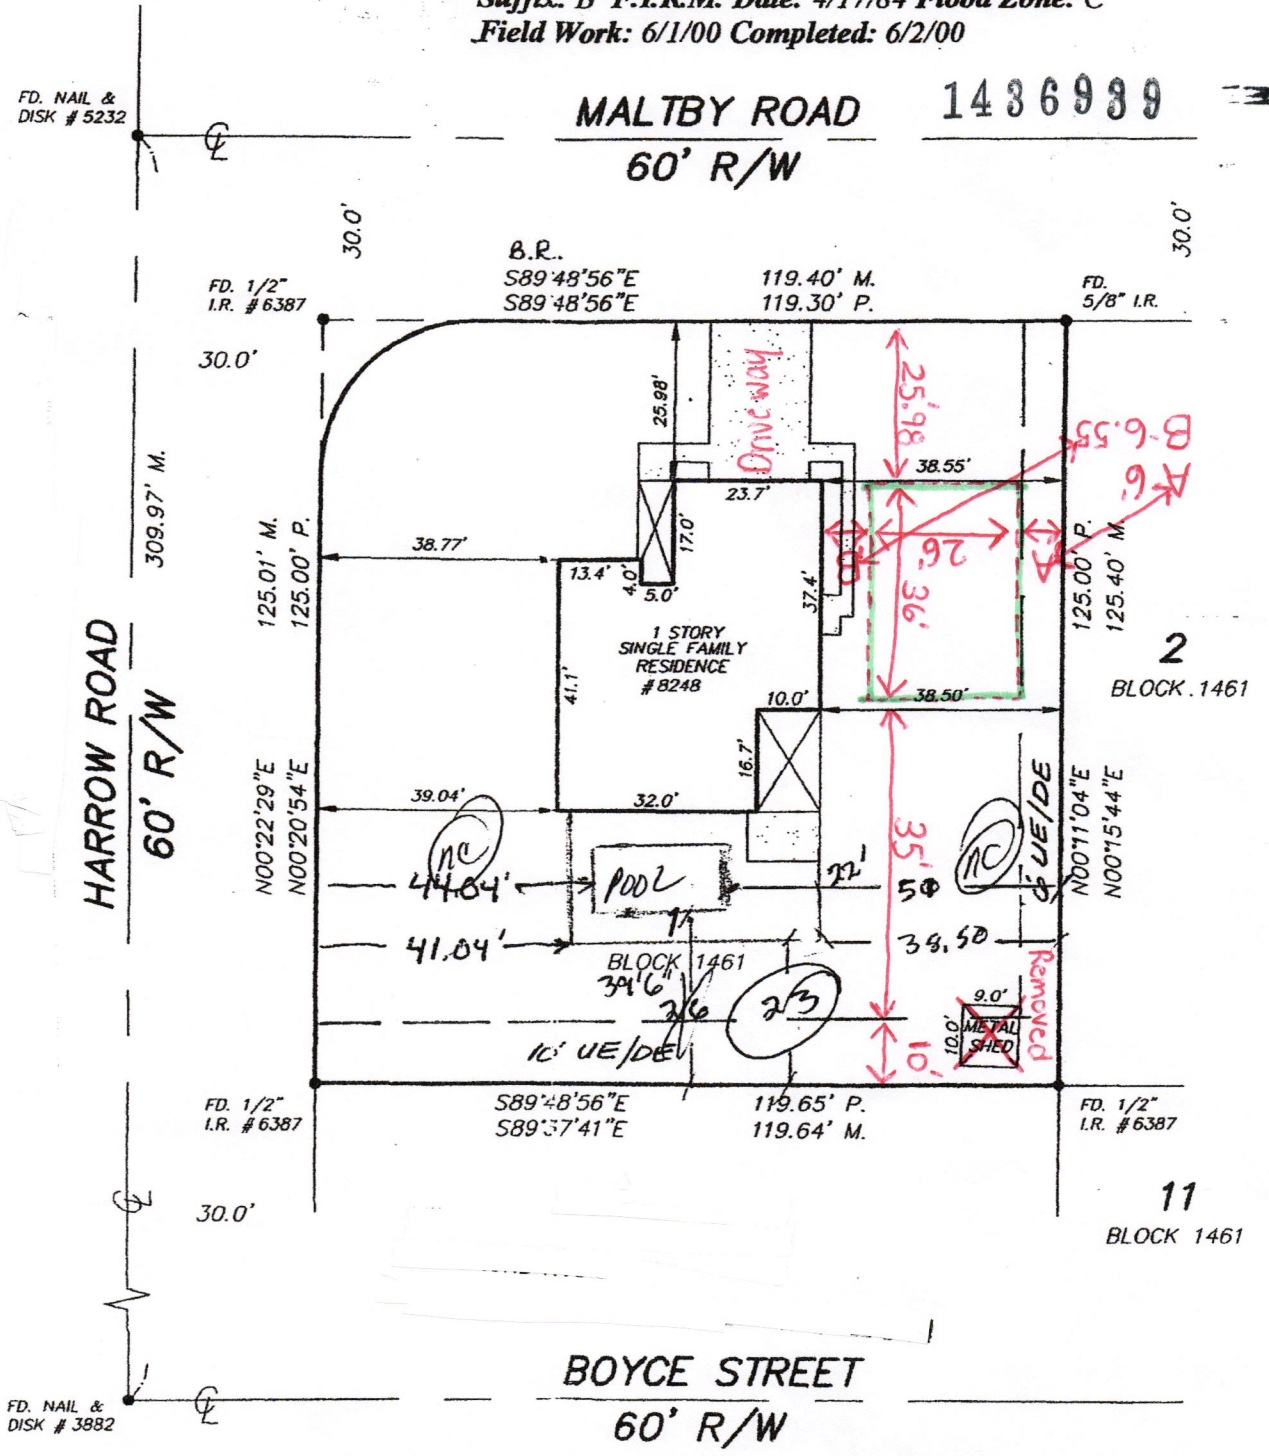

----- Proposed Building 26' x 36' x 12'

Community Number: 120110 Panel: 0300
 Suffix: B F.I.R.M. Date: 4/17/84 Flood Zone: C
 Field Work: 6/1/00 Completed: 6/2/00

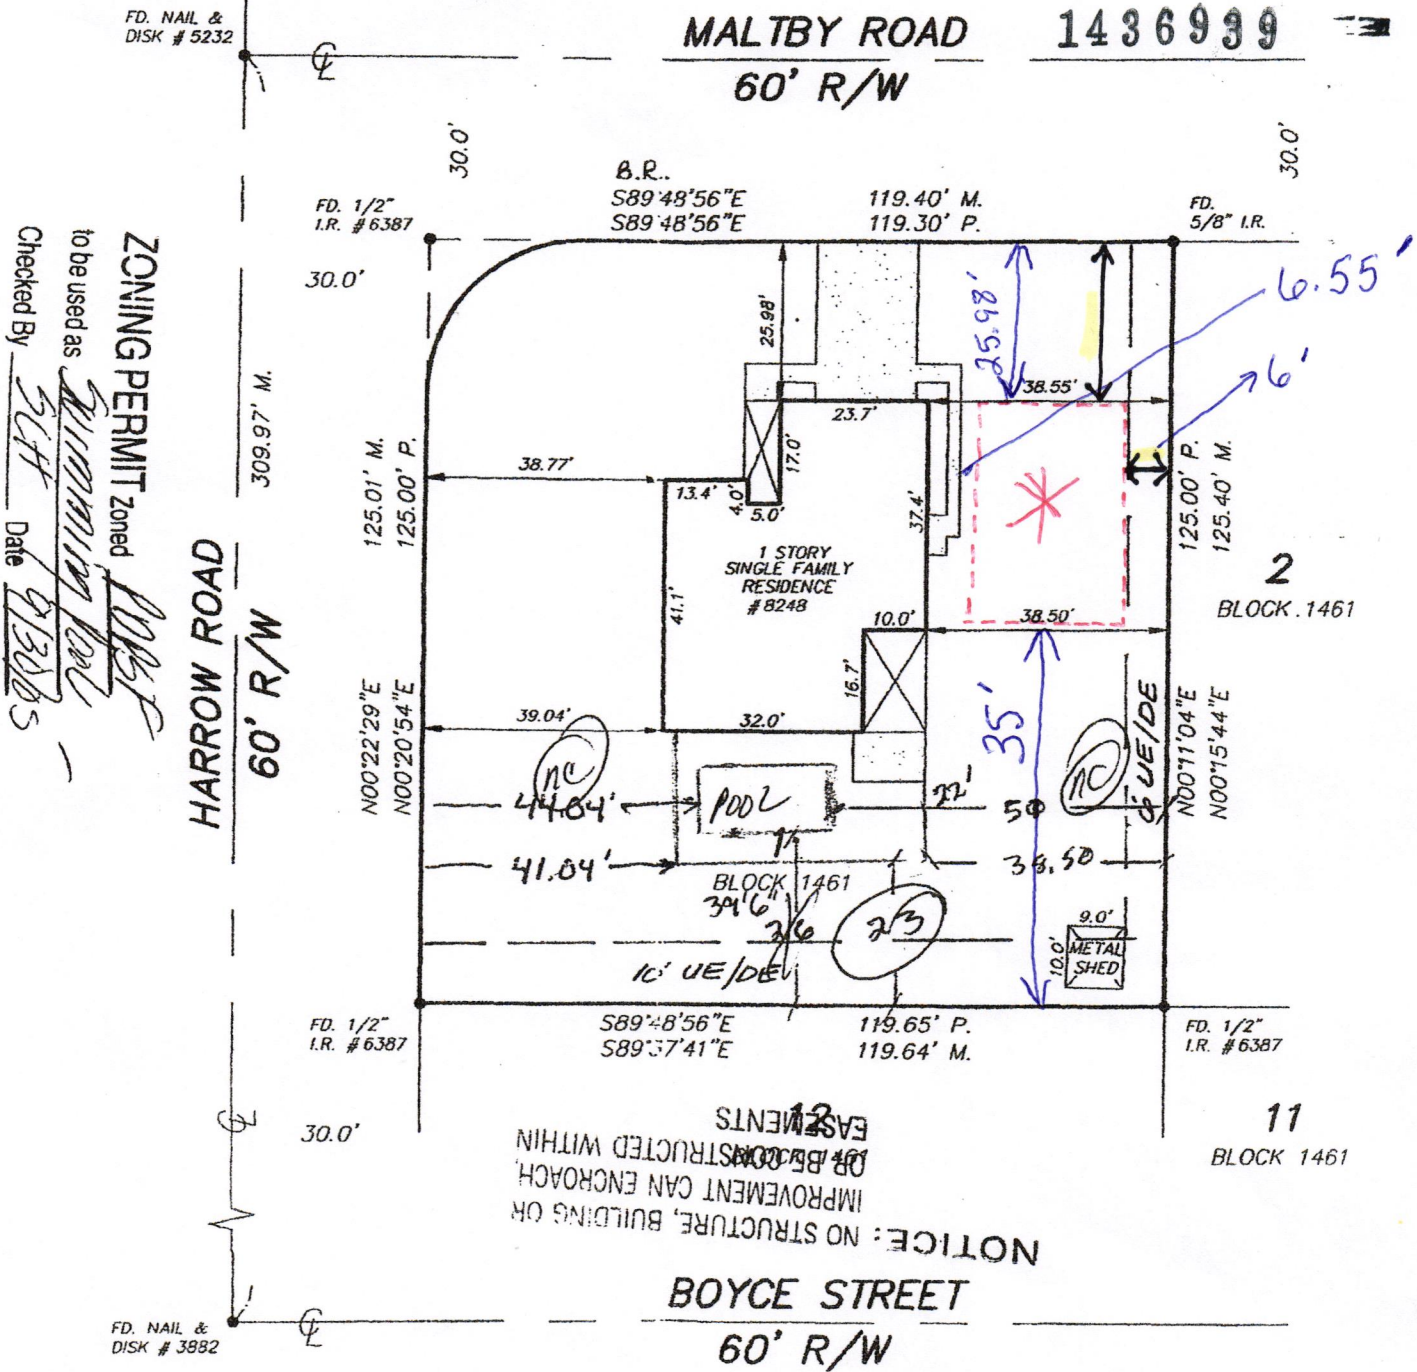

ZONING PERMIT Zoned
 to be used as
 Checked By: [Signature] Date: 9/30/85

Detached GARAGE to be placed Left of Dwelling not to encroach forward past Existing Building