


Table with 2 columns: No., REVISIONS, DATE

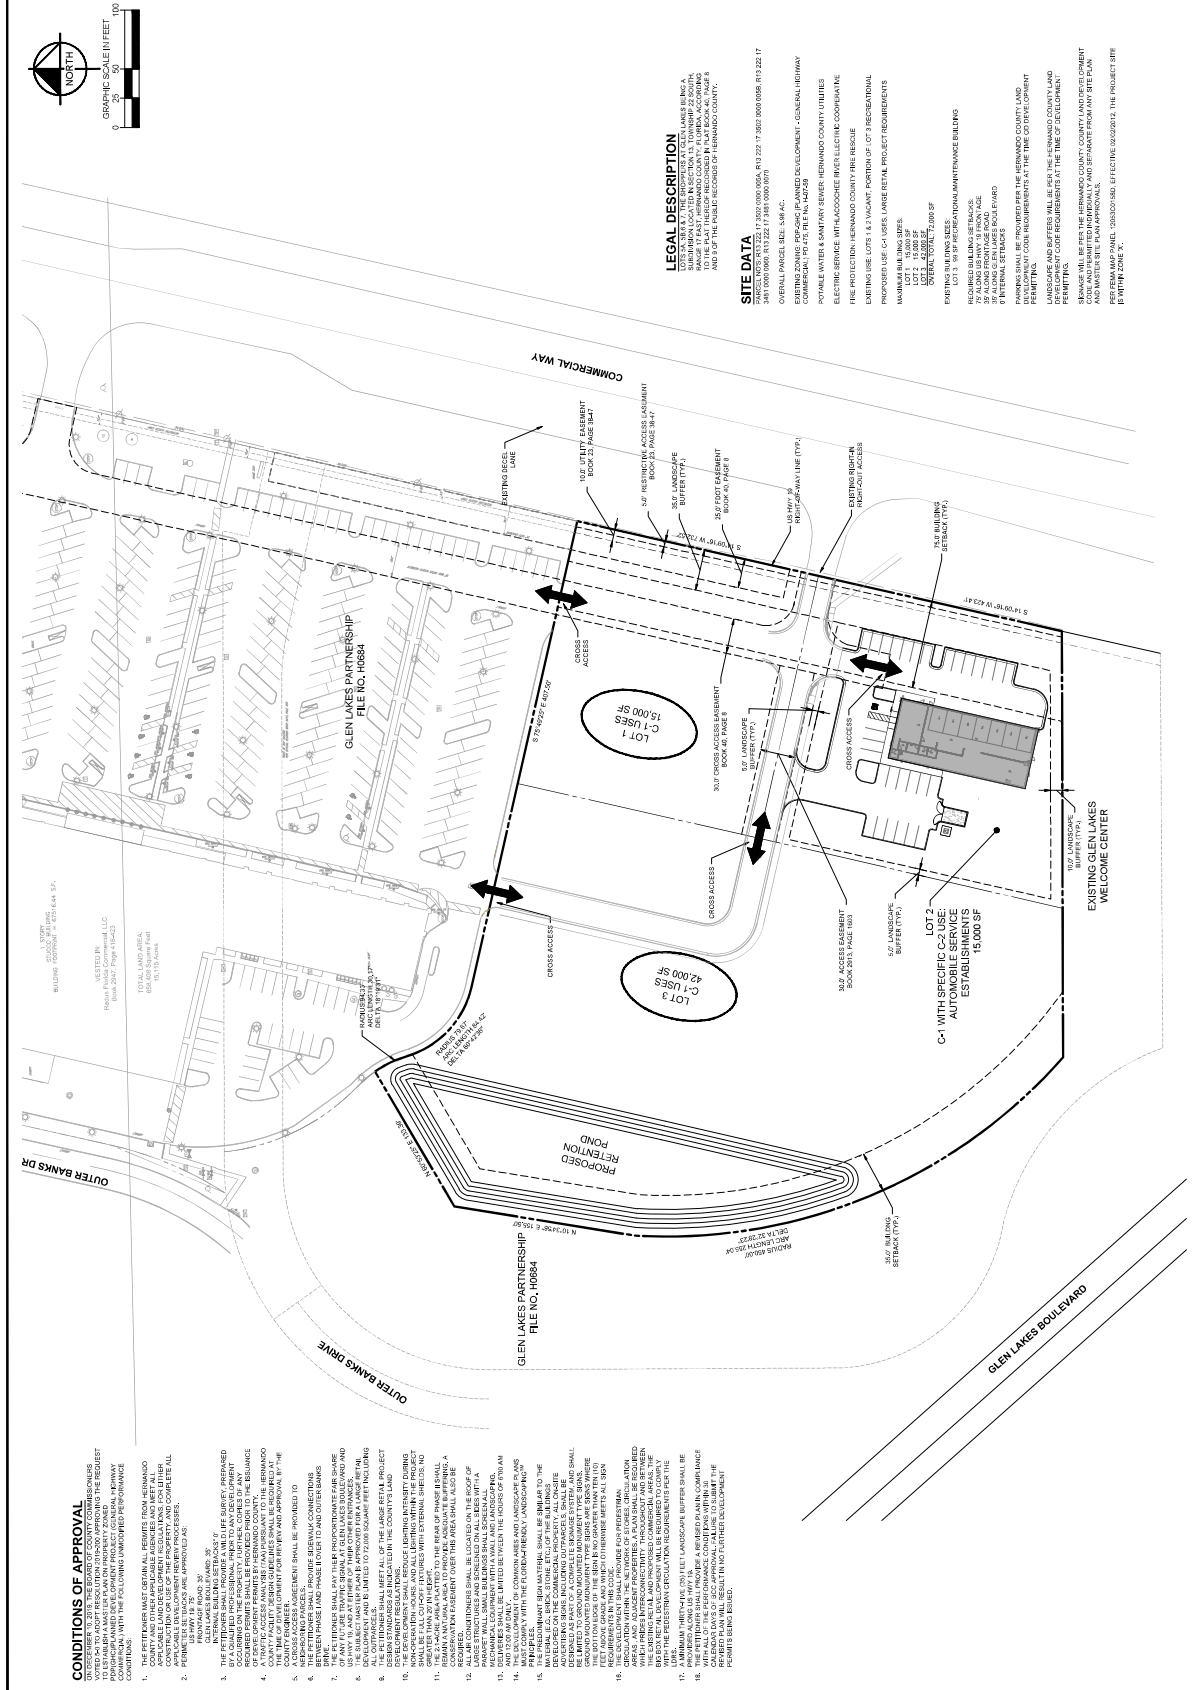


CONDITIONS OF APPROVAL
