
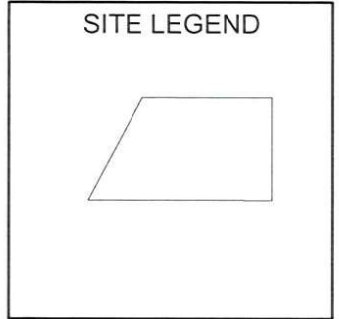
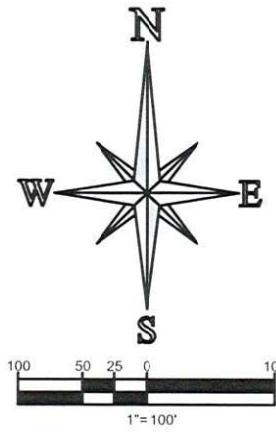


Received

OCT 12 2022

Planning Department
Hernando County, Florida

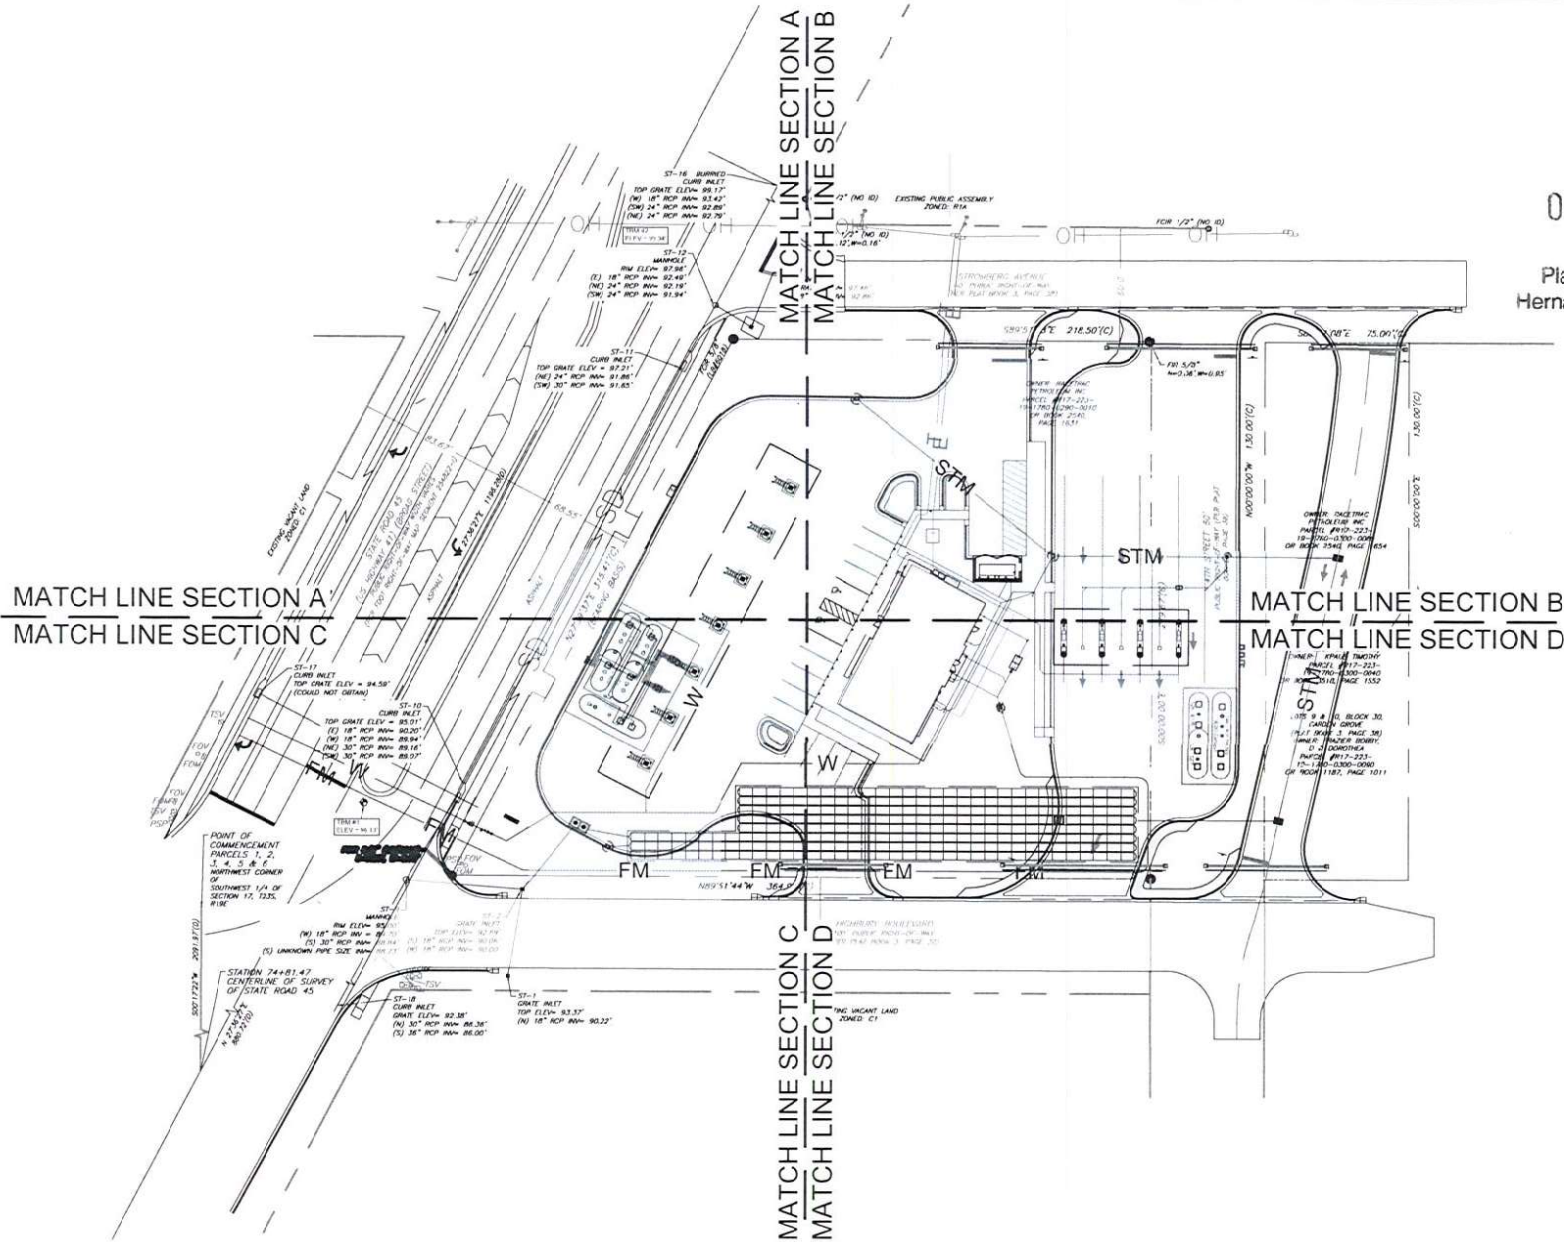

CLIENT
RACETRAC PETROLEUM, INC.

MASTER PLAN

RACETRAC BROOKSVILLE
NEC OF US HWY 45 & SPRING HILL BLVD
BROOKSVILLE, FL HERNANDO COUNTY

Date:

REVISIONS:		
1	SITE LAYOUT REVISIONS	9/13/22

Bowman
CONSULTING

1410 N. Westshore Blvd Suite 111
Tampa FL, 33607
Phone: (321) 255-5434
Fax: (321) 255-7751
Certificate of Authorization License No. 30462
© Bowman Consulting Group, Ltd.