


RECEIVED  
APR 01 2025

HERNANDO COUNTY DEVELOPMENT SERVICES  
ZONING DIVISION

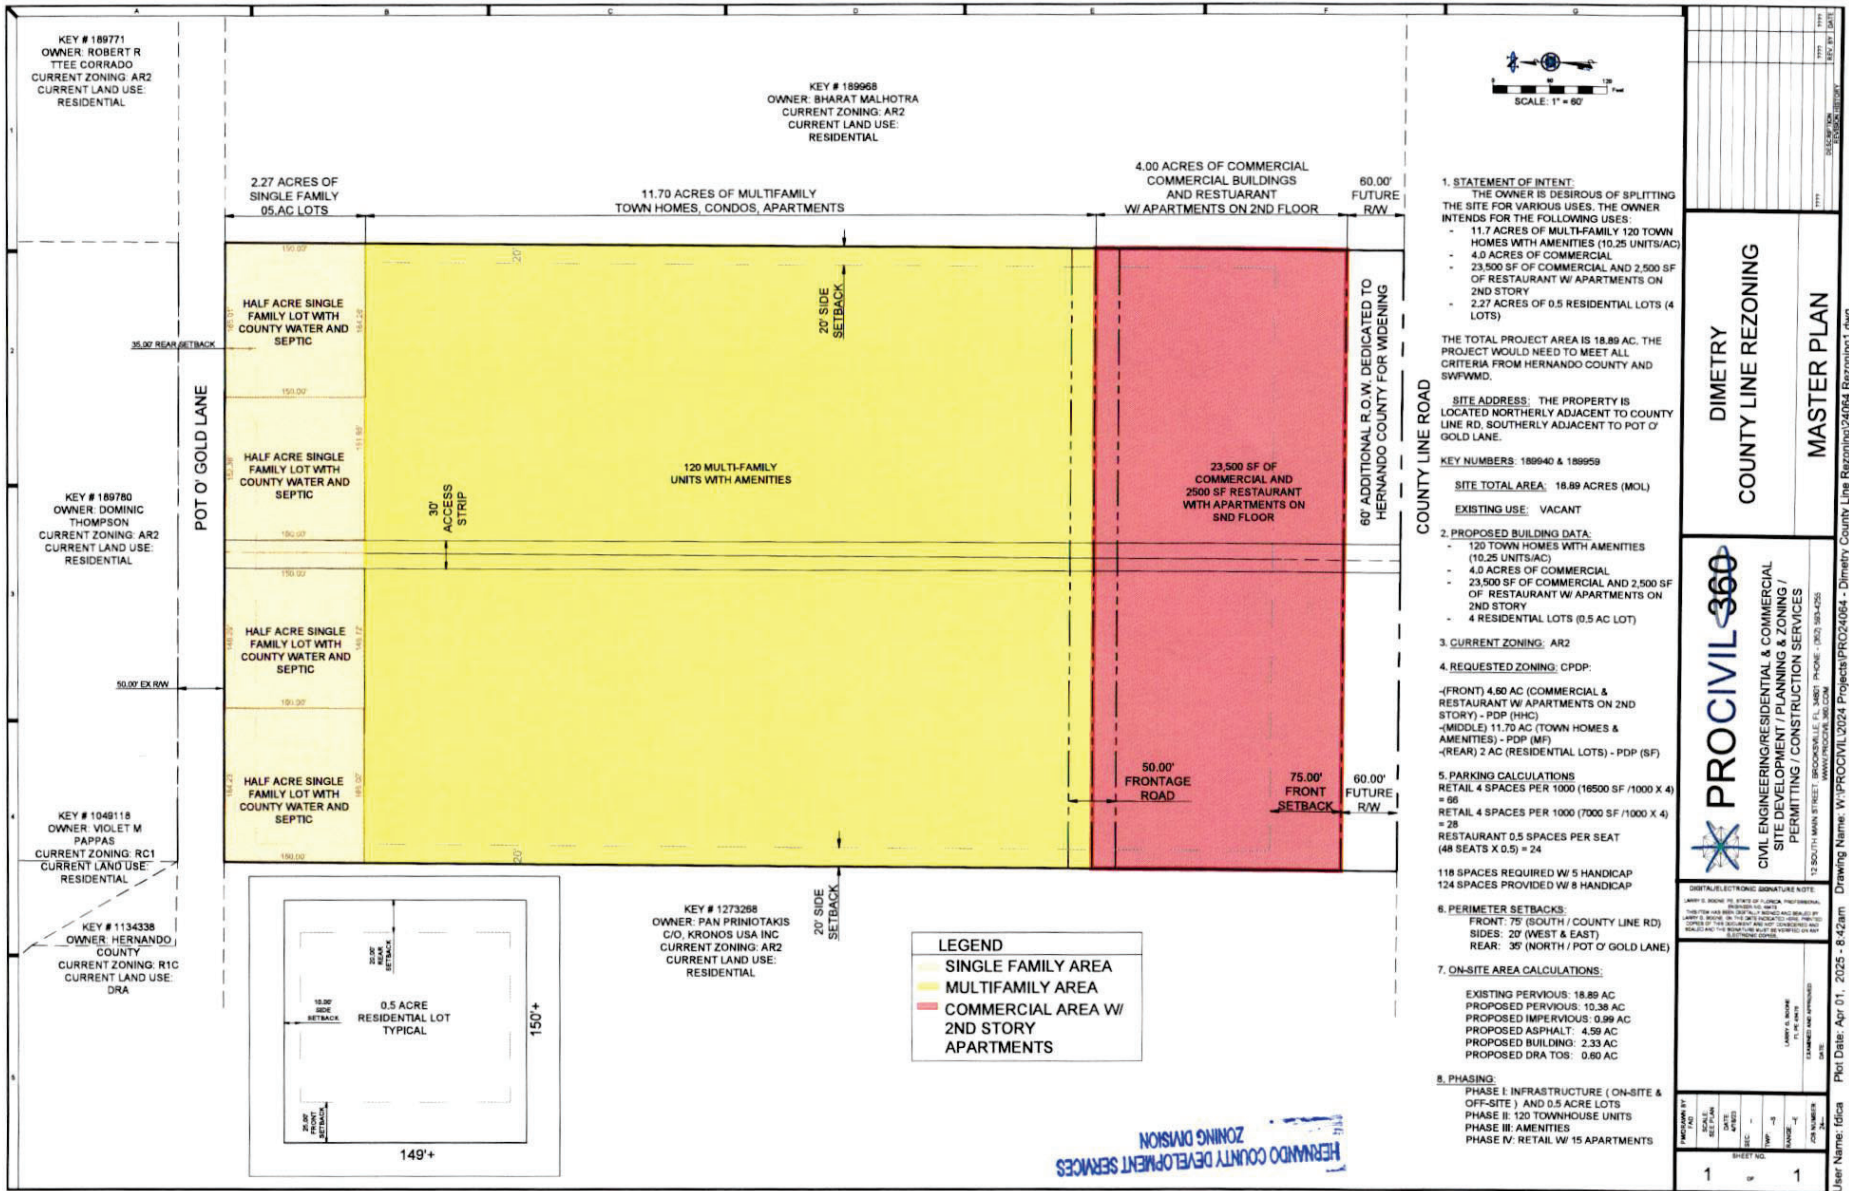

**PROCIVIL 360**  
CIVIL ENGINEERING/RESIDENTIAL & COMMERCIAL  
SITE DEVELOPMENT / PLANNING & ZONING /  
PERMITTING / CONSTRUCTION SERVICES  
WWW.PROCIVIL360.COM

DATE	BY	DESCRIPTION
1	1	1